



Garages to 76-84 Fellows Road

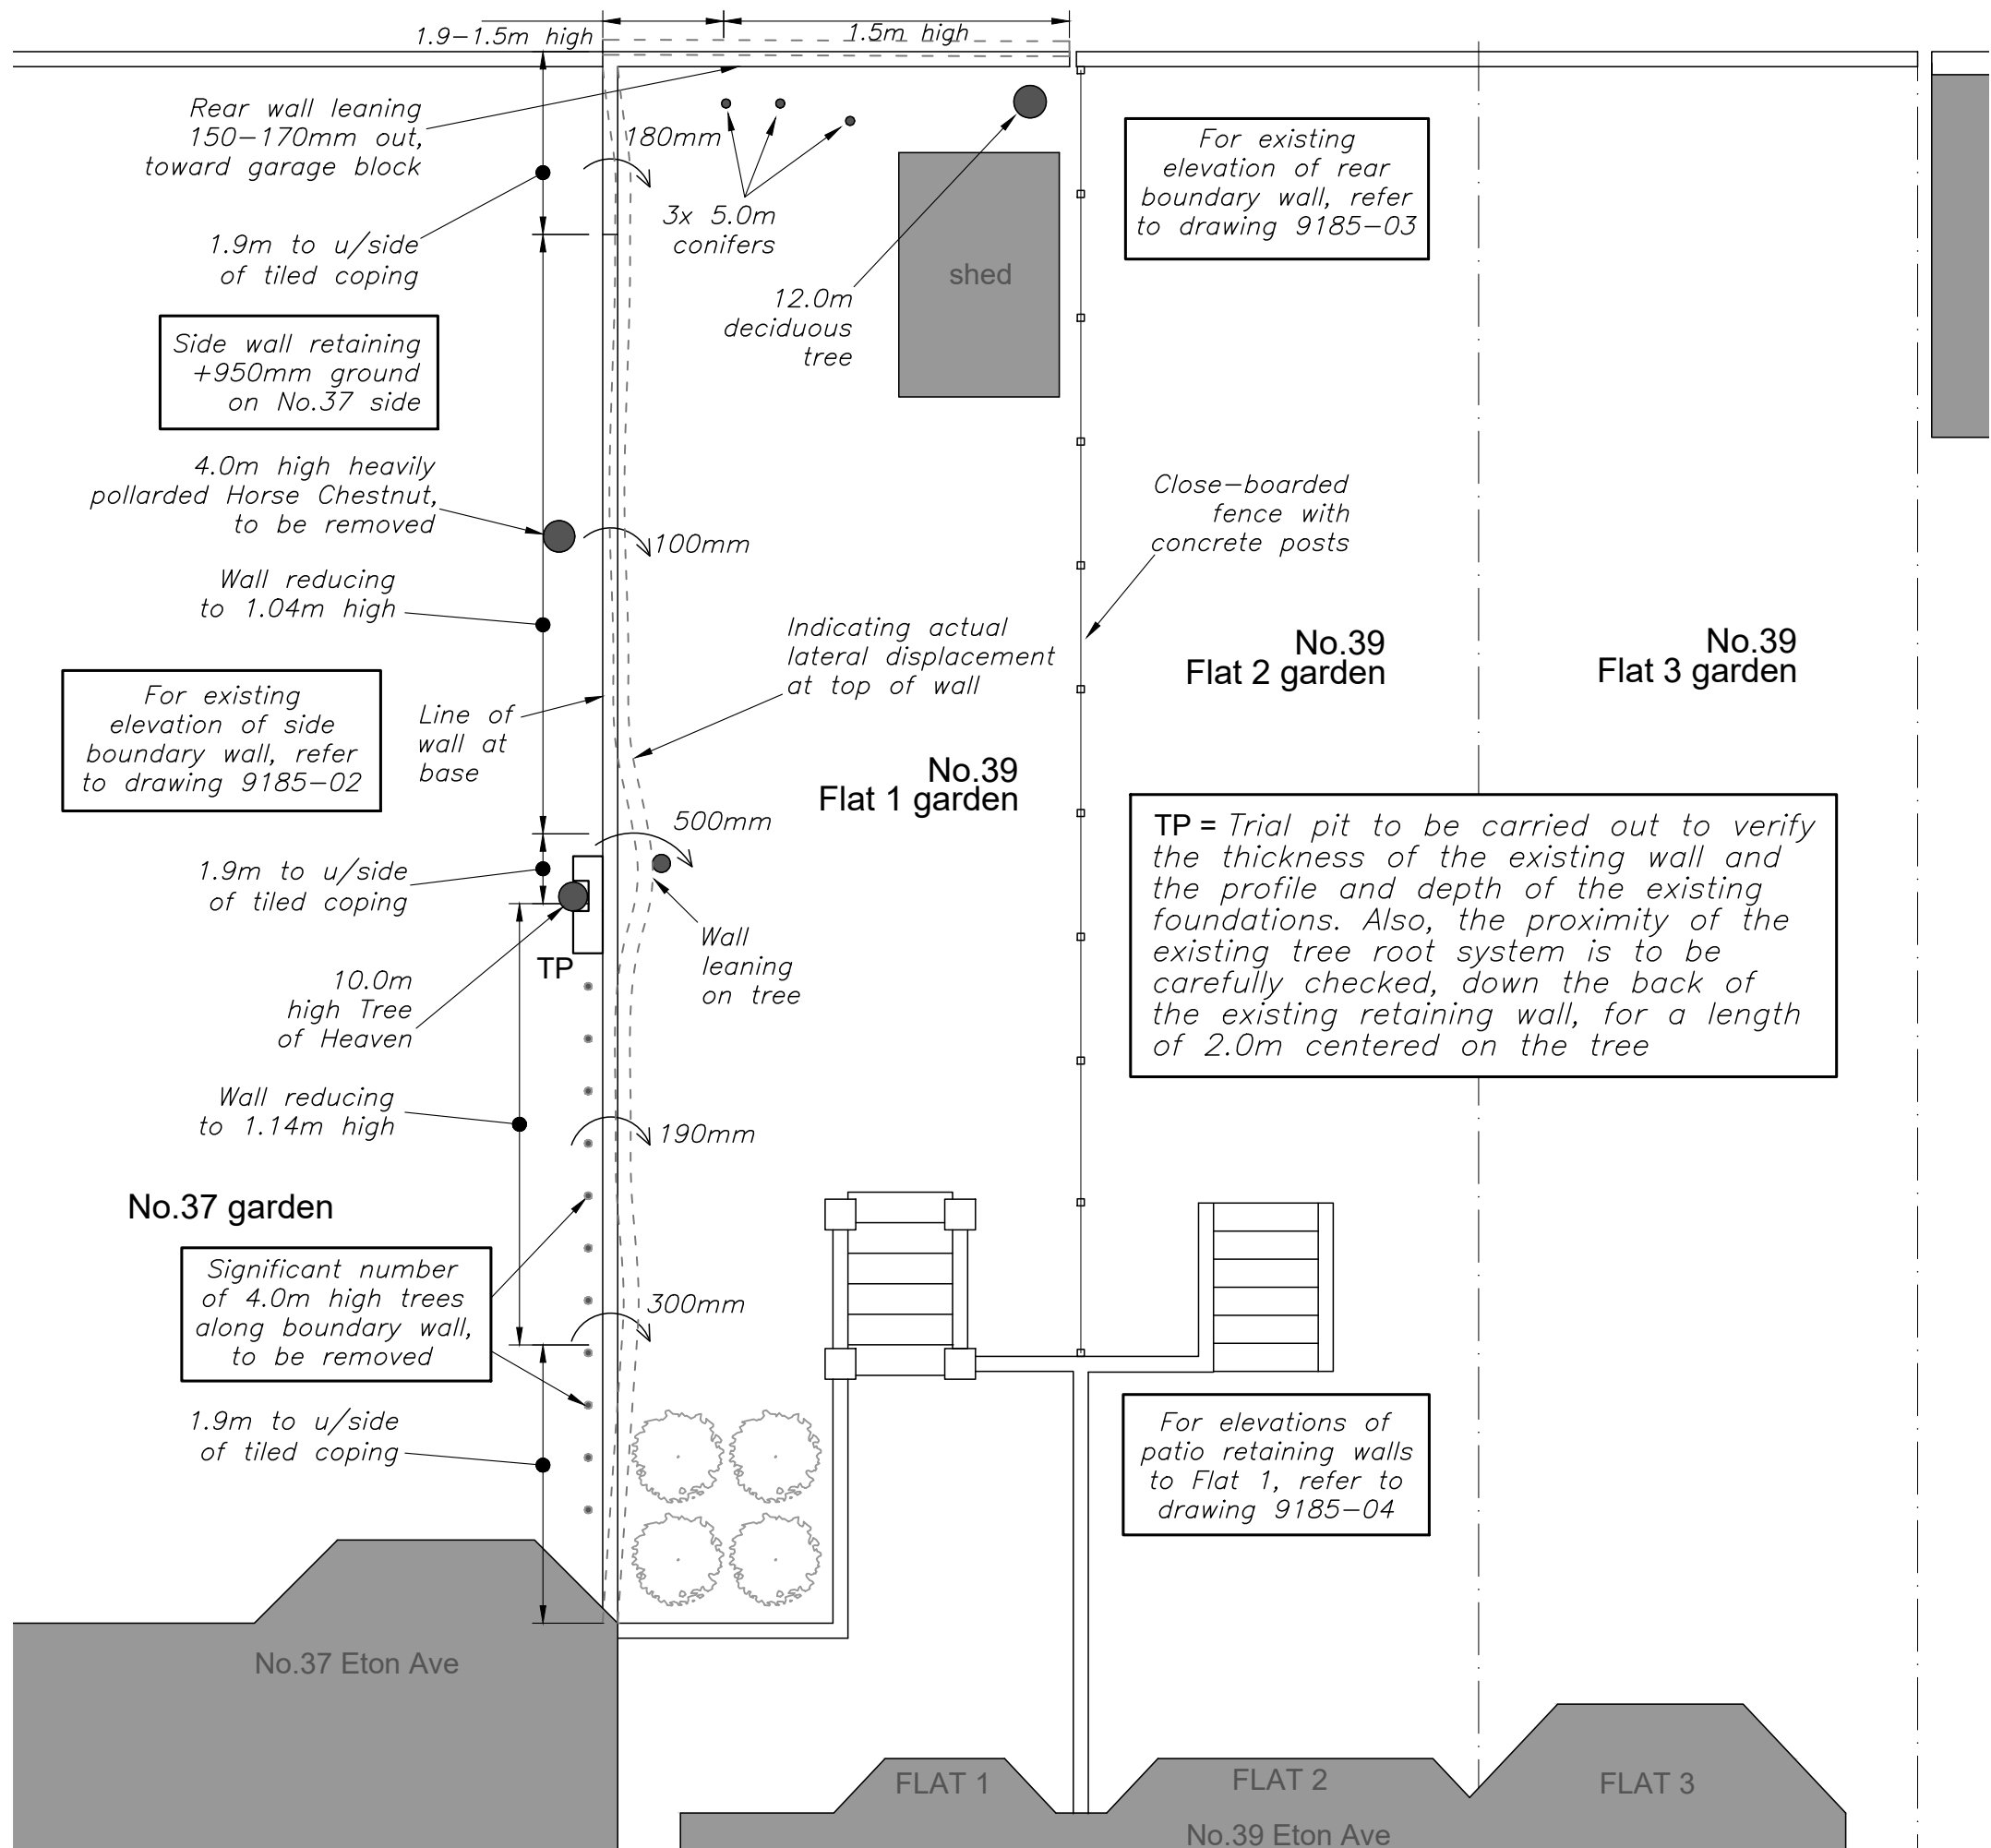

Notes :-

1. This drawing to be read in conjunction with all relevant Architects, Engineers & Specialist drawings and specifications.
2.  Denotes degree of the rotational movement of the boundary wall

PRELIMINARY

.	10.02.22	ISSUED FOR PLANNING APPROVAL
Rev	Date	Comment
<div>scale 1:100 @ A3</div> <div>METRES</div> <div></div>		
clive adams associates ltd		
Consulting Engineers		
Vicarage Close		
Roxwell, Essex, CM1 4LR		
Telephone: (01708)344344		
E-mail address: clive@cliveaa.com		
Project		
Flat 1, 39 Eton Avenue London NW3 3EP		
Title		
Existing garden plan		
Drawn	Checked	Date
M.T.	C.I.A.	Jan '22
Drawing No		Scale
9185-01		1:100@A3
		Rev
		.
Cad File: \\Network\\Drawings\\Miscellaneous\\39 Eton Avenue		