
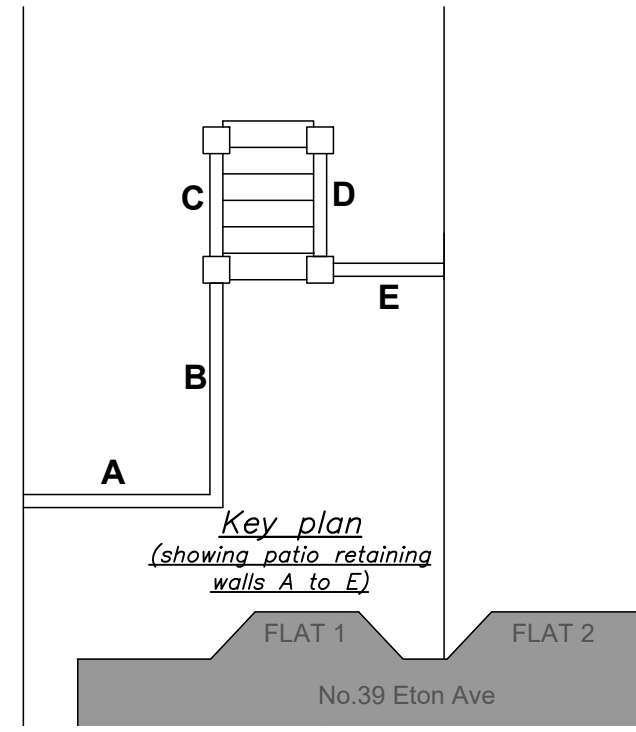
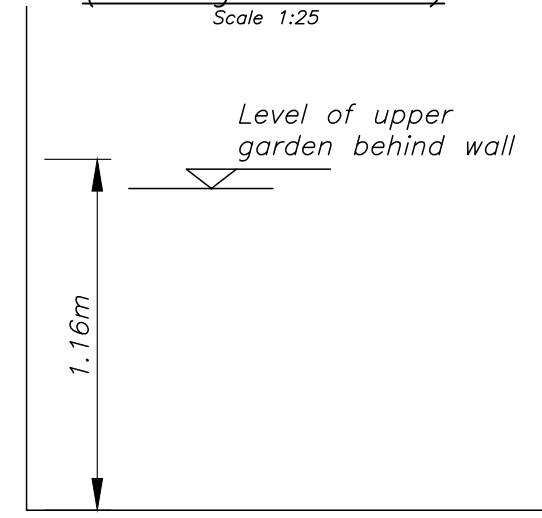
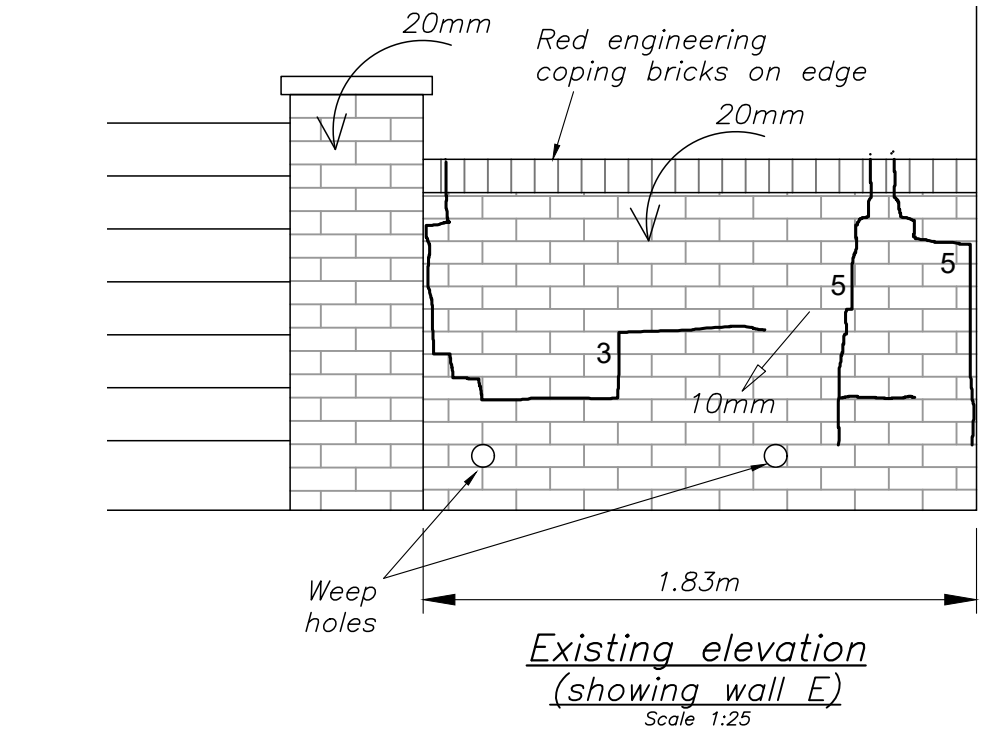
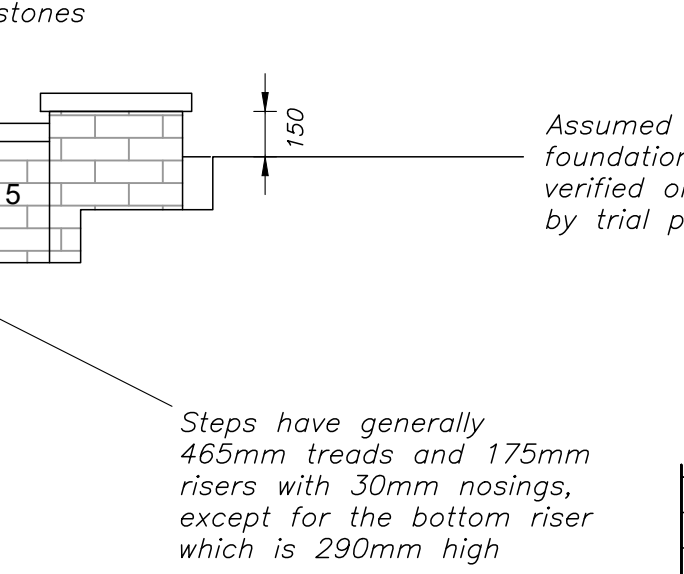
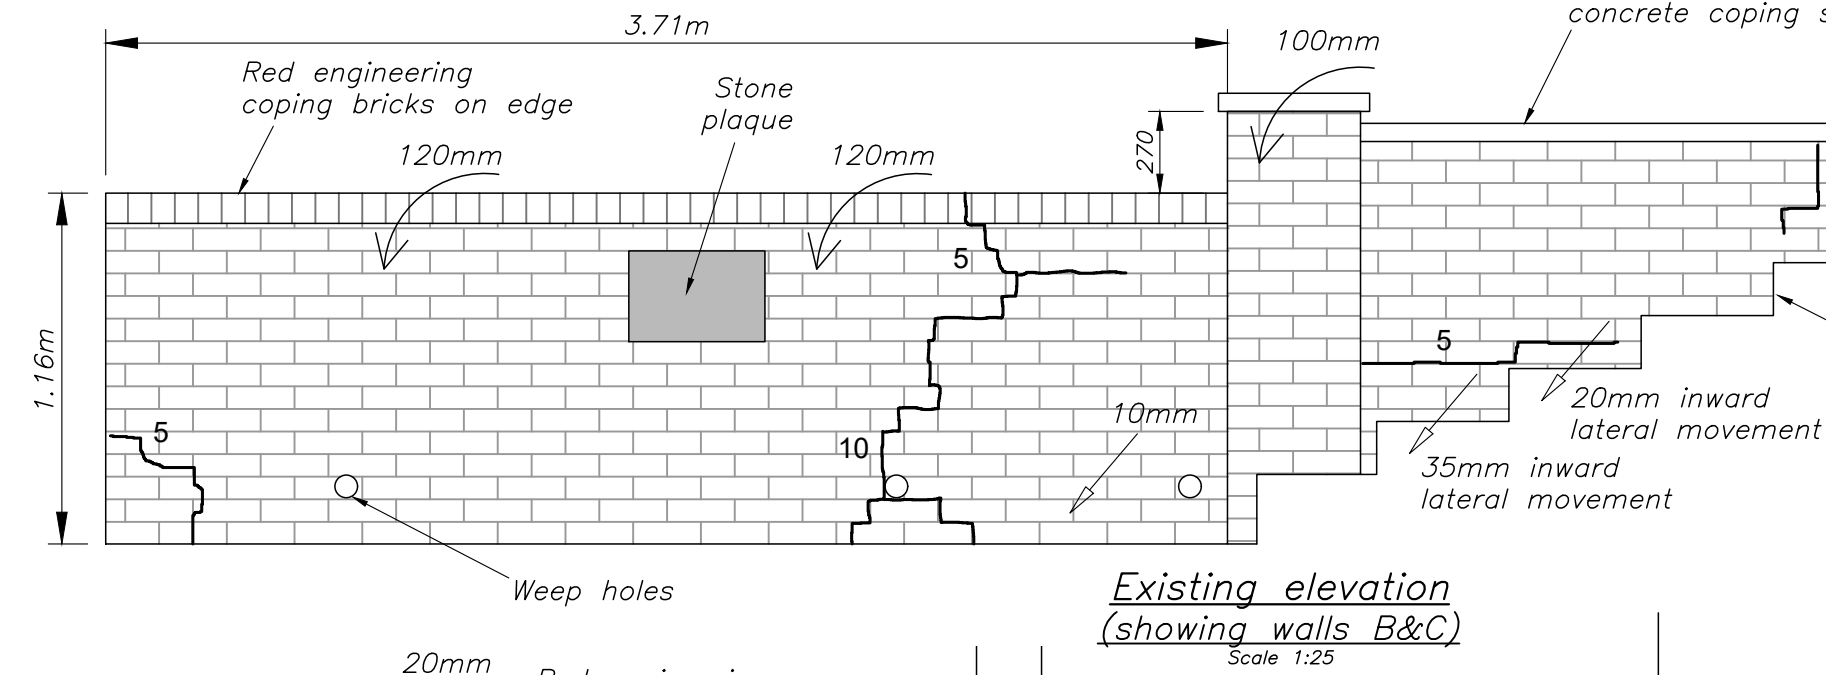
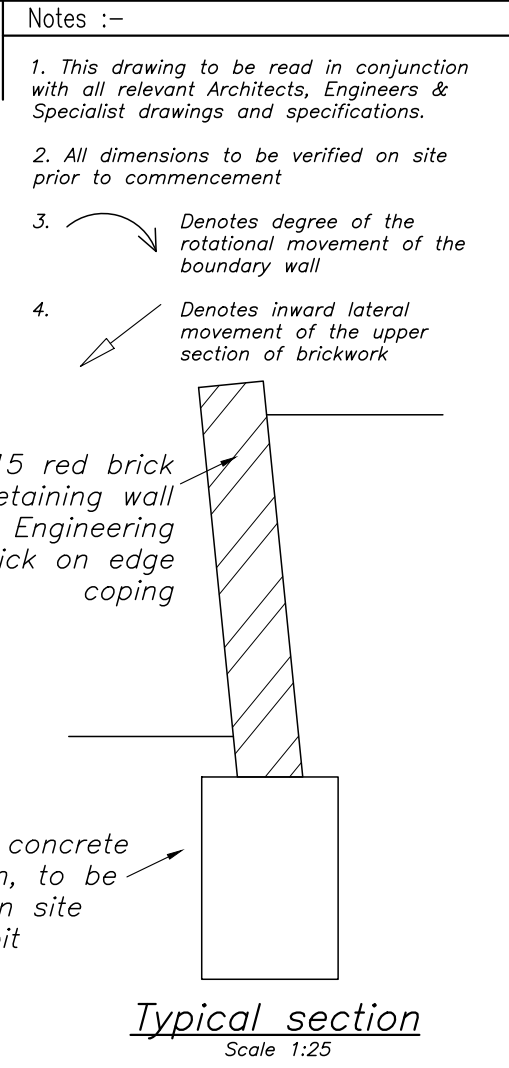
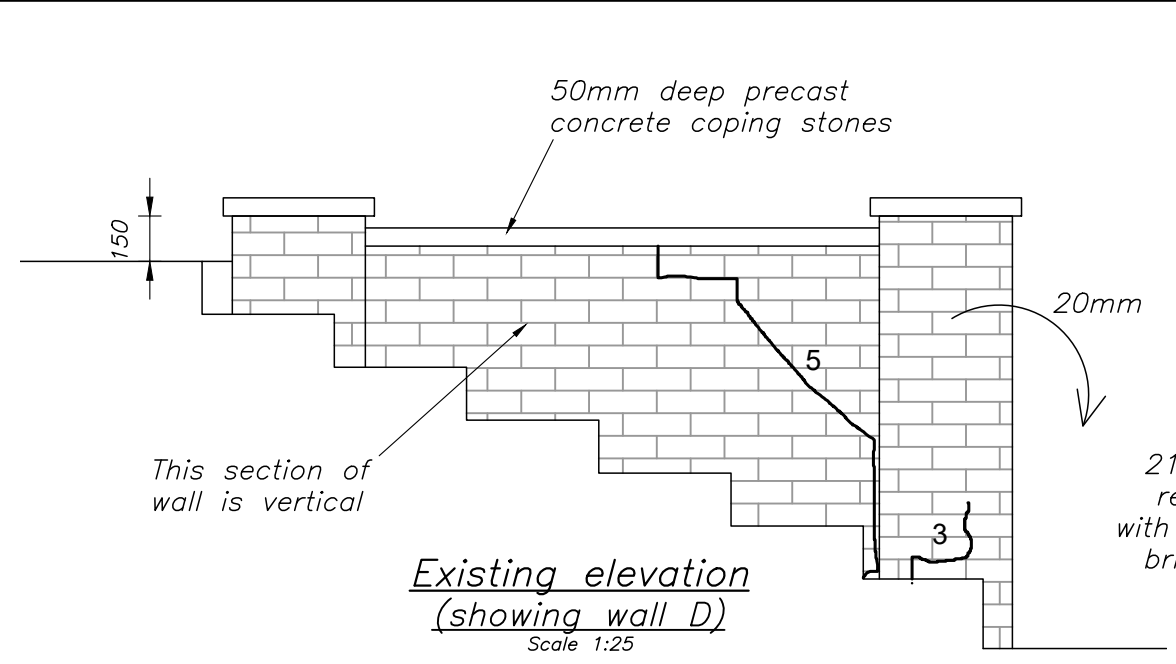


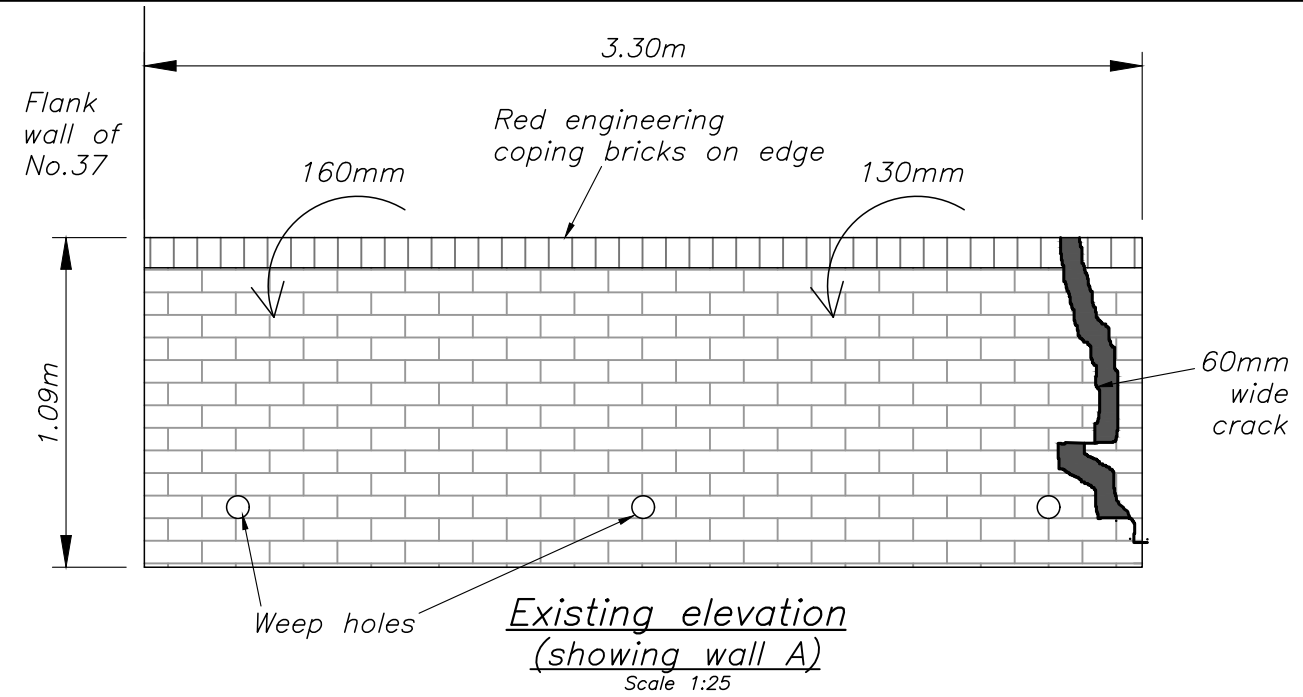

PRELIMINARY

Rev	Date	Comment
.	10.02.22	ISSUED FOR BUILDING CONTROL APPROVAL

scale 1:25 @ A3

0 0.5 1

METRES

clive adams associates ltd
Consulting Engineers
Vicarage Close
Roxwell, Essex, CM1 4LR
Telephone: (01708)344344
E-mail address: clive@cliveaa.com

Project
**Flat 1, 39 Eton Avenue
London NW3 3EP**

Title
Existing patio retaining wall elevations

Drawn	Checked	Date	Scale
M.T.	C.I.A.	Jan '22	1:25@A3

Drawing No	Rev
9185-04	.

Cad File: \\Network\Drawings\Miscellaneous\39 Eton Avenue