
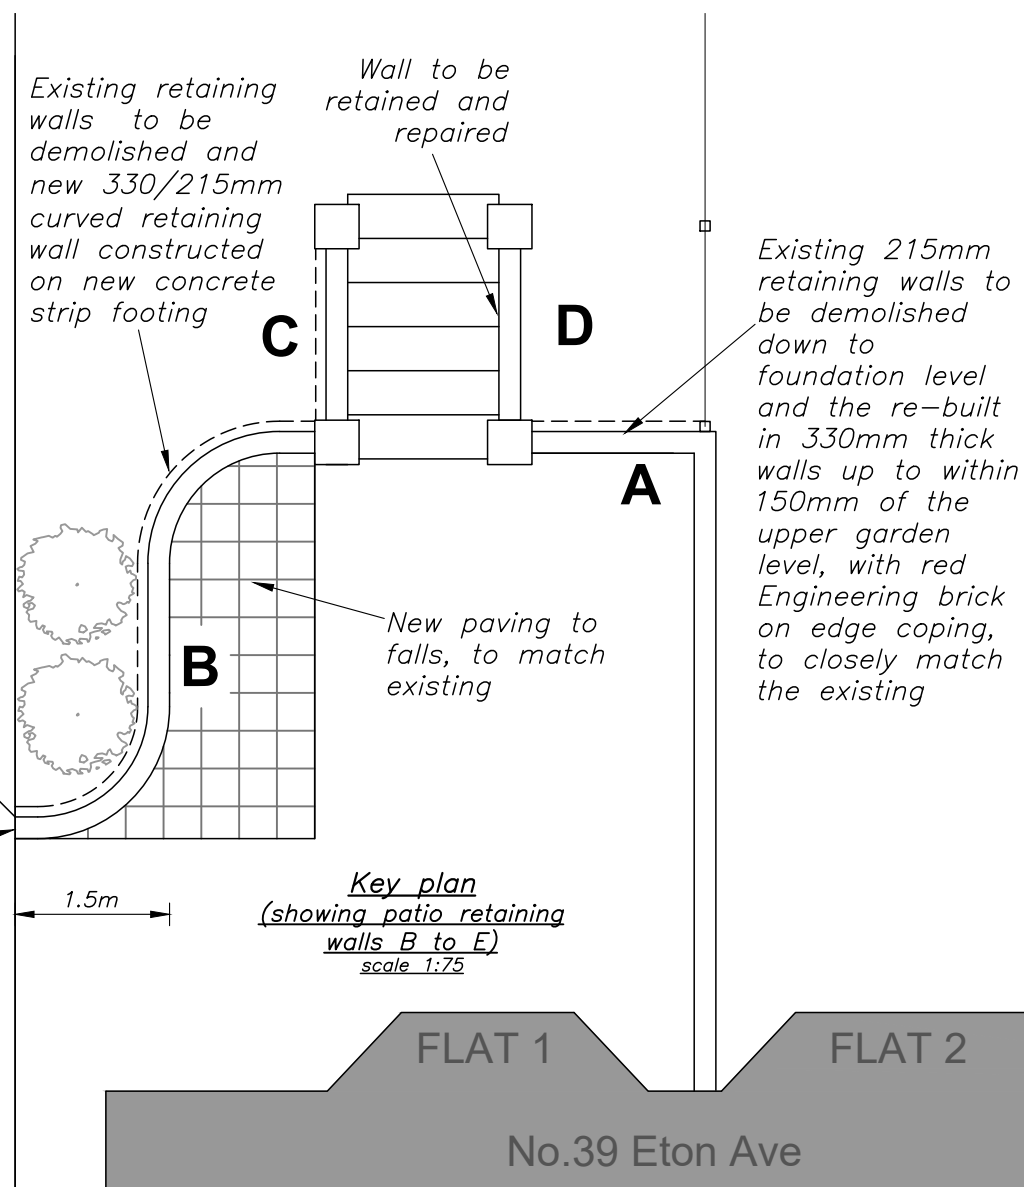
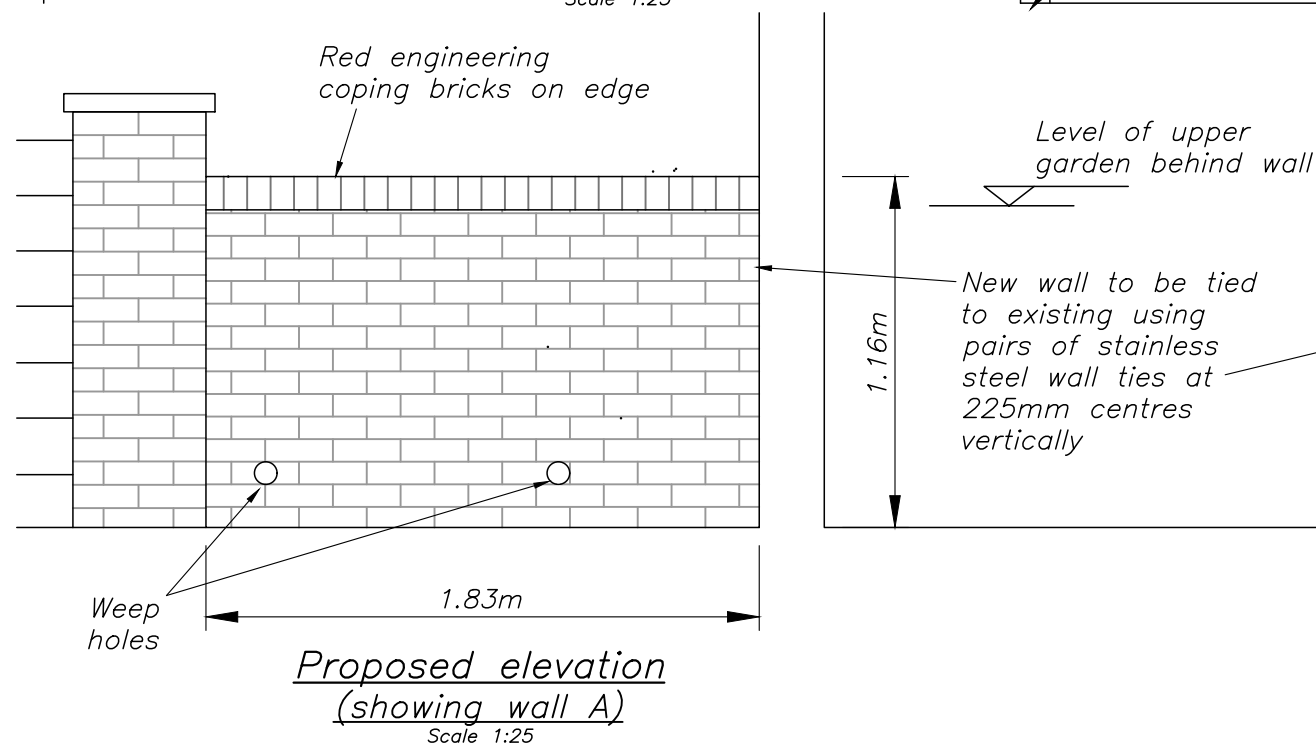
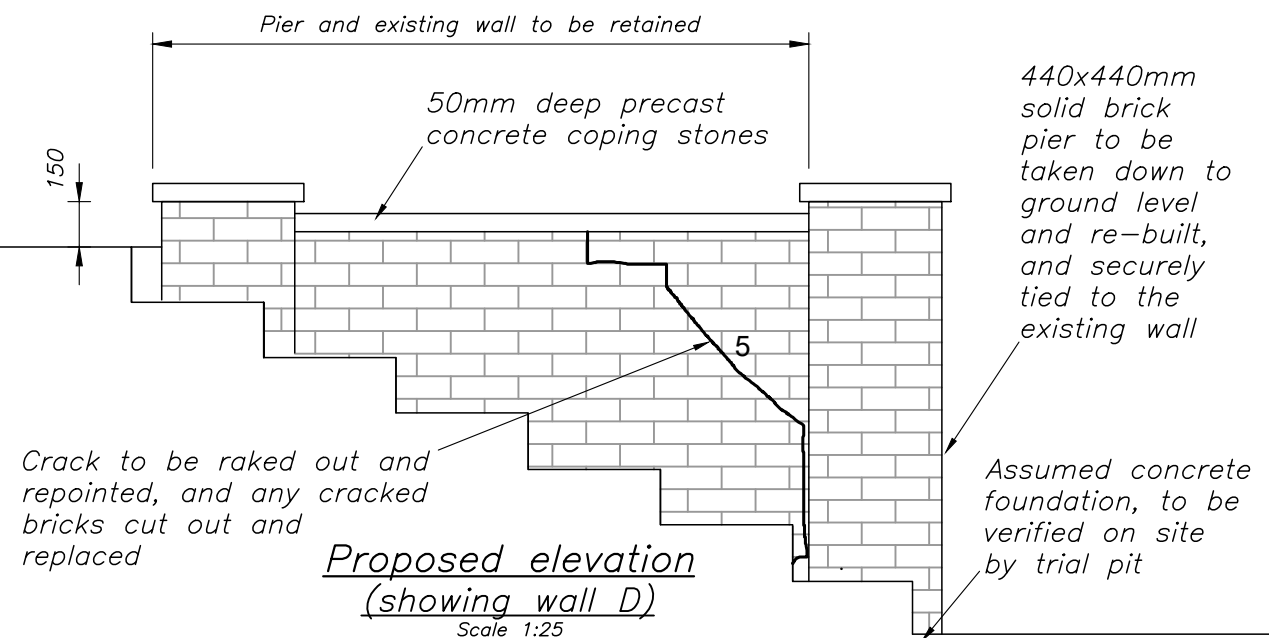
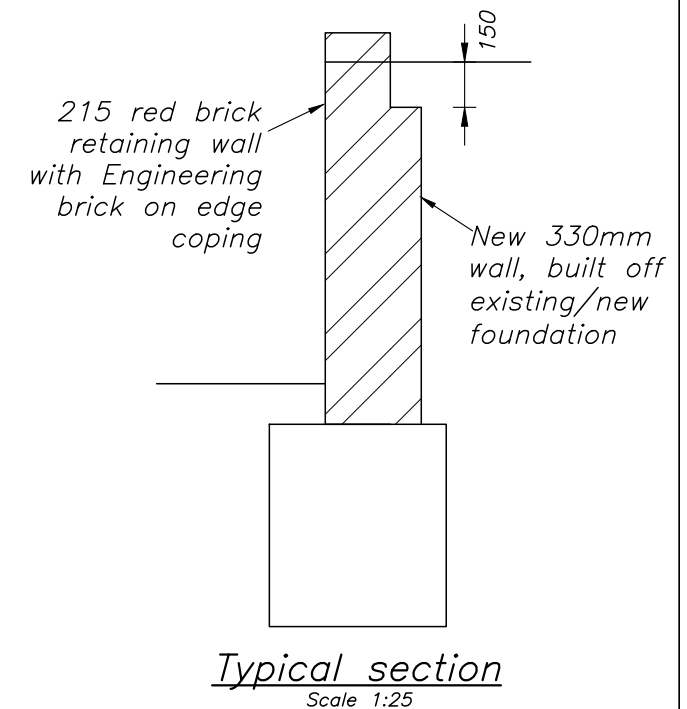


- Notes :-
1. This drawing to be read in conjunction with all relevant Architects, Engineers & Specialist drawings and specifications.
 2. All dimensions to be verified on site prior to commencement

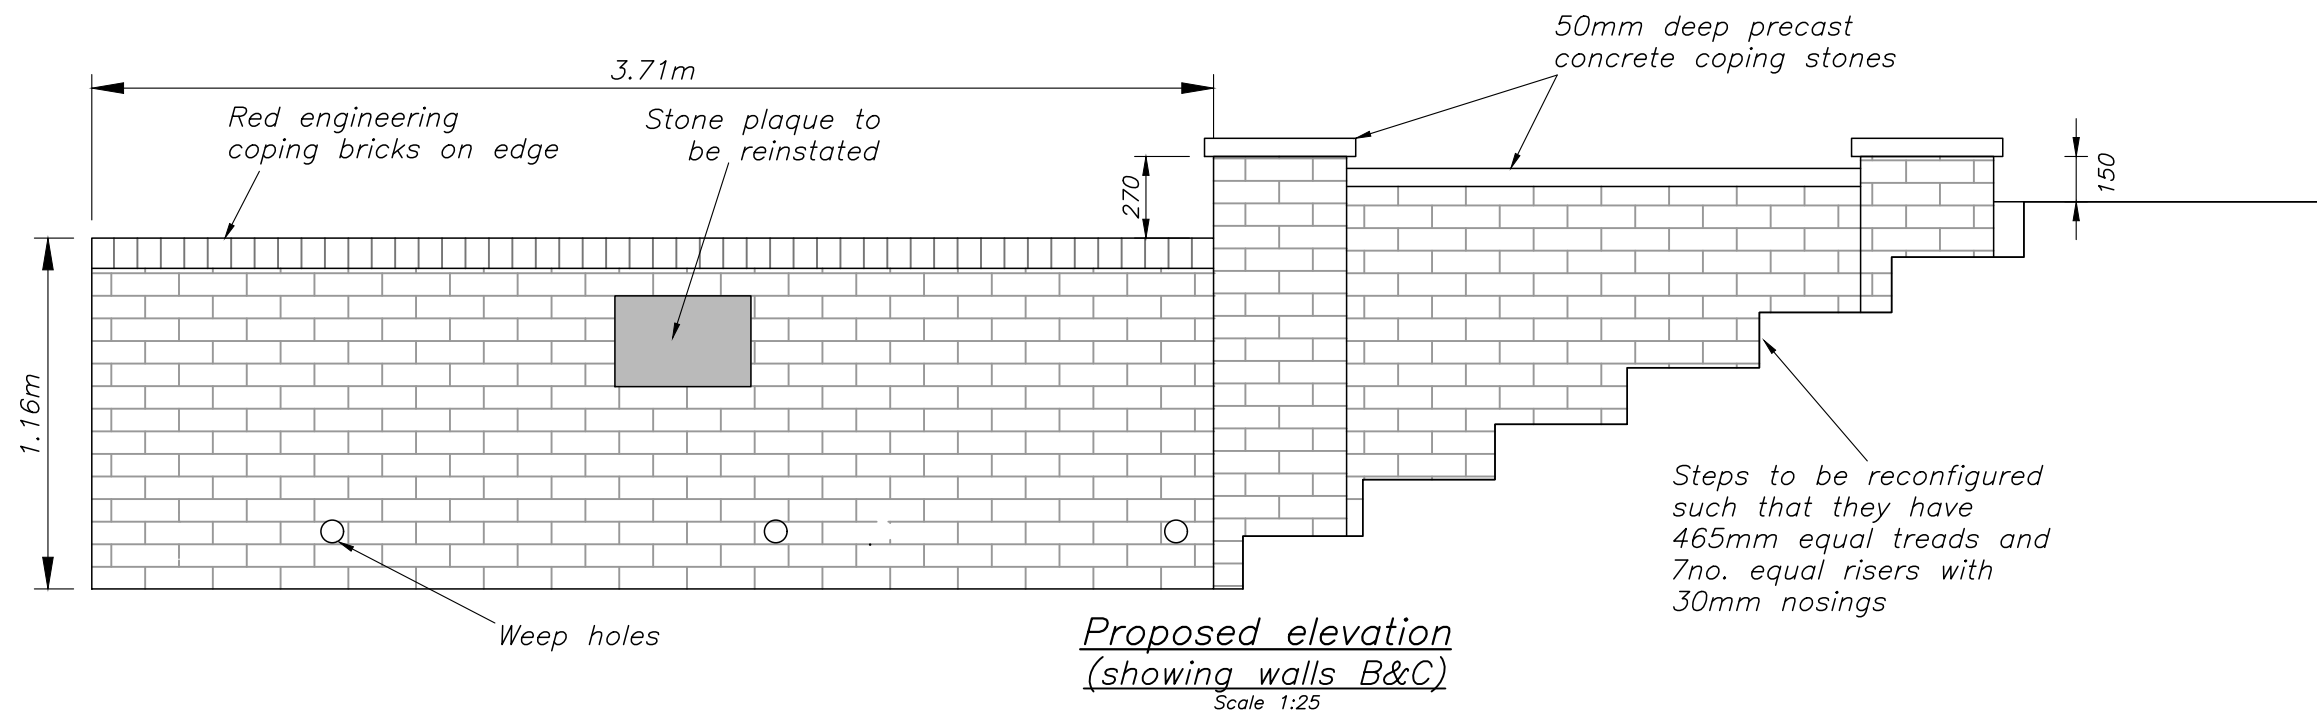

PRELIMINARY

.	10.02.22	ISSUED FOR PLANNING APPROVAL
Rev	Date	Comment
scale 1:25 @ A3		
0 0.5 1		
METRES		
clive adams associates ltd		
Consulting Engineers		
Vicarage Close		
Roxwell, Essex, CM1 4LR		
Telephone: (01708)344344		
E-mail address: clive@cliveaa.com		
Project		
Flat 1, 39 Eton Avenue London NW3 3EP		
Title		
Proposed patio retaining wall elevations (option B)		
Drawn	Checked	Date
M.T.	C.I.A.	Jan '22
Scale	1:25@A3	
Drawing No		Rev
9185-09		.
Cad File: \\Network\\Drawings\\Miscellaneous\\39 Eton Avenue		