
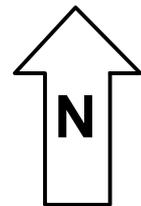
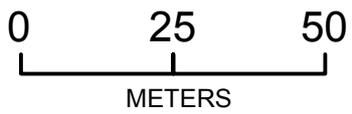


170 MAYGROVE ROAD, LONDON, NW6 2EP

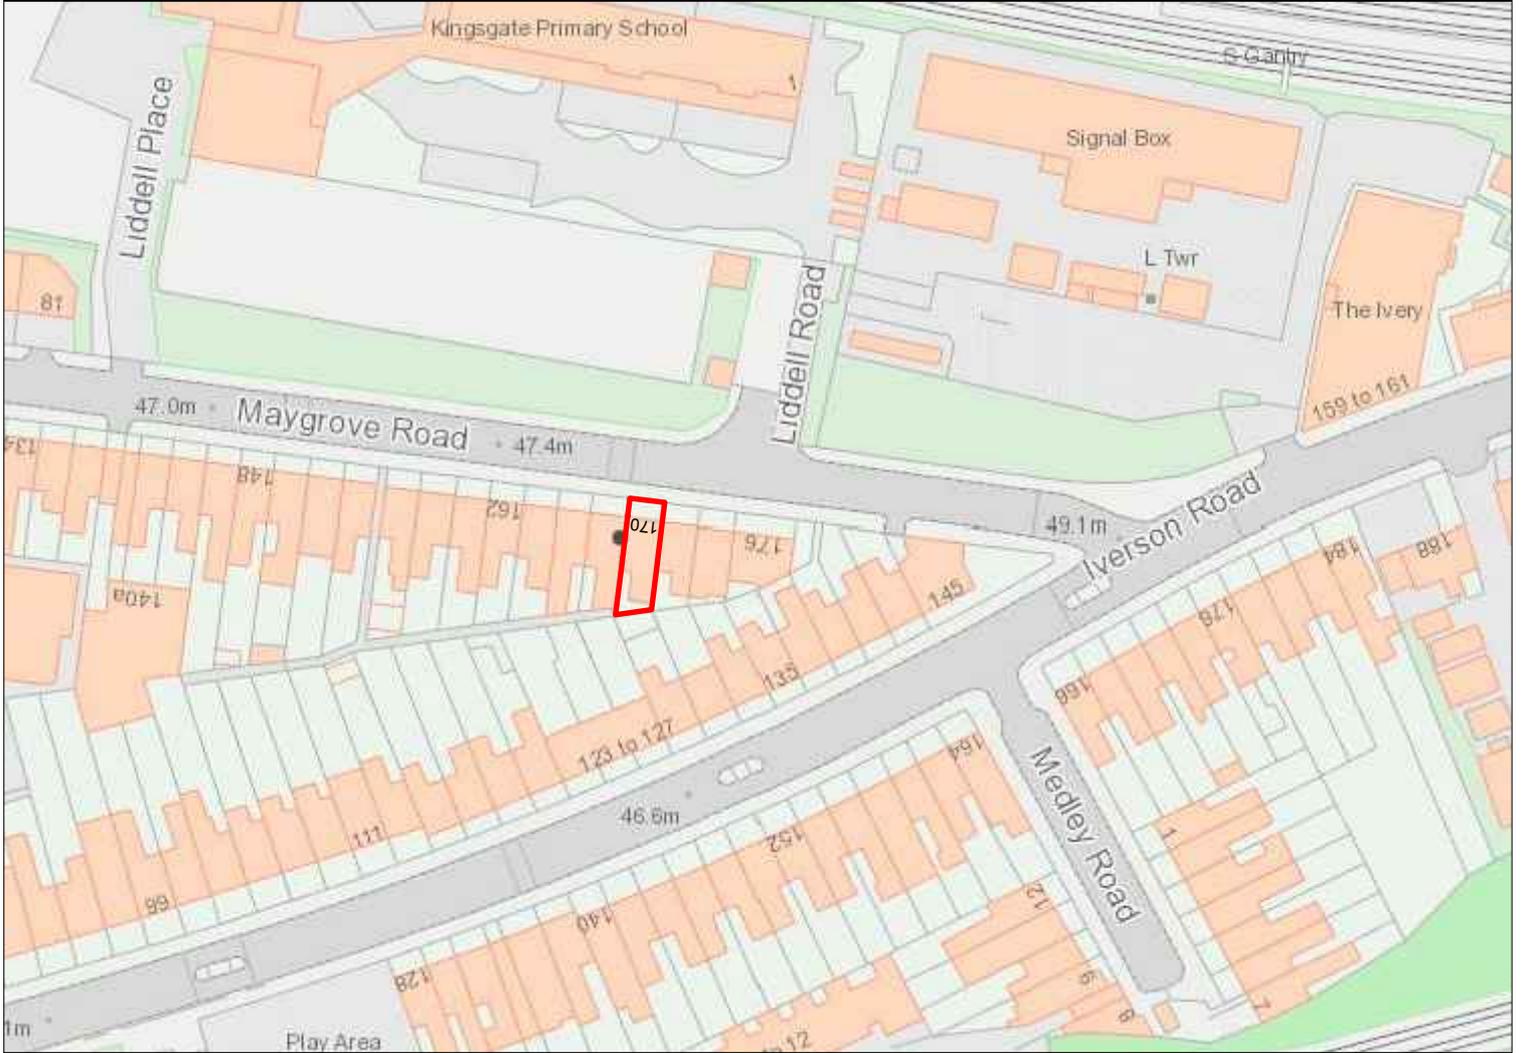

Plan Produced for: D N
Date Produced: 01 JUNE 2022
Scale: 1:1250