


Do not scale this drawing. Contractor to confirm all dimensions on site. Notify architect immediately of any discrepancies.

Revisions:
00 CH 26.05.22 Issued for planning

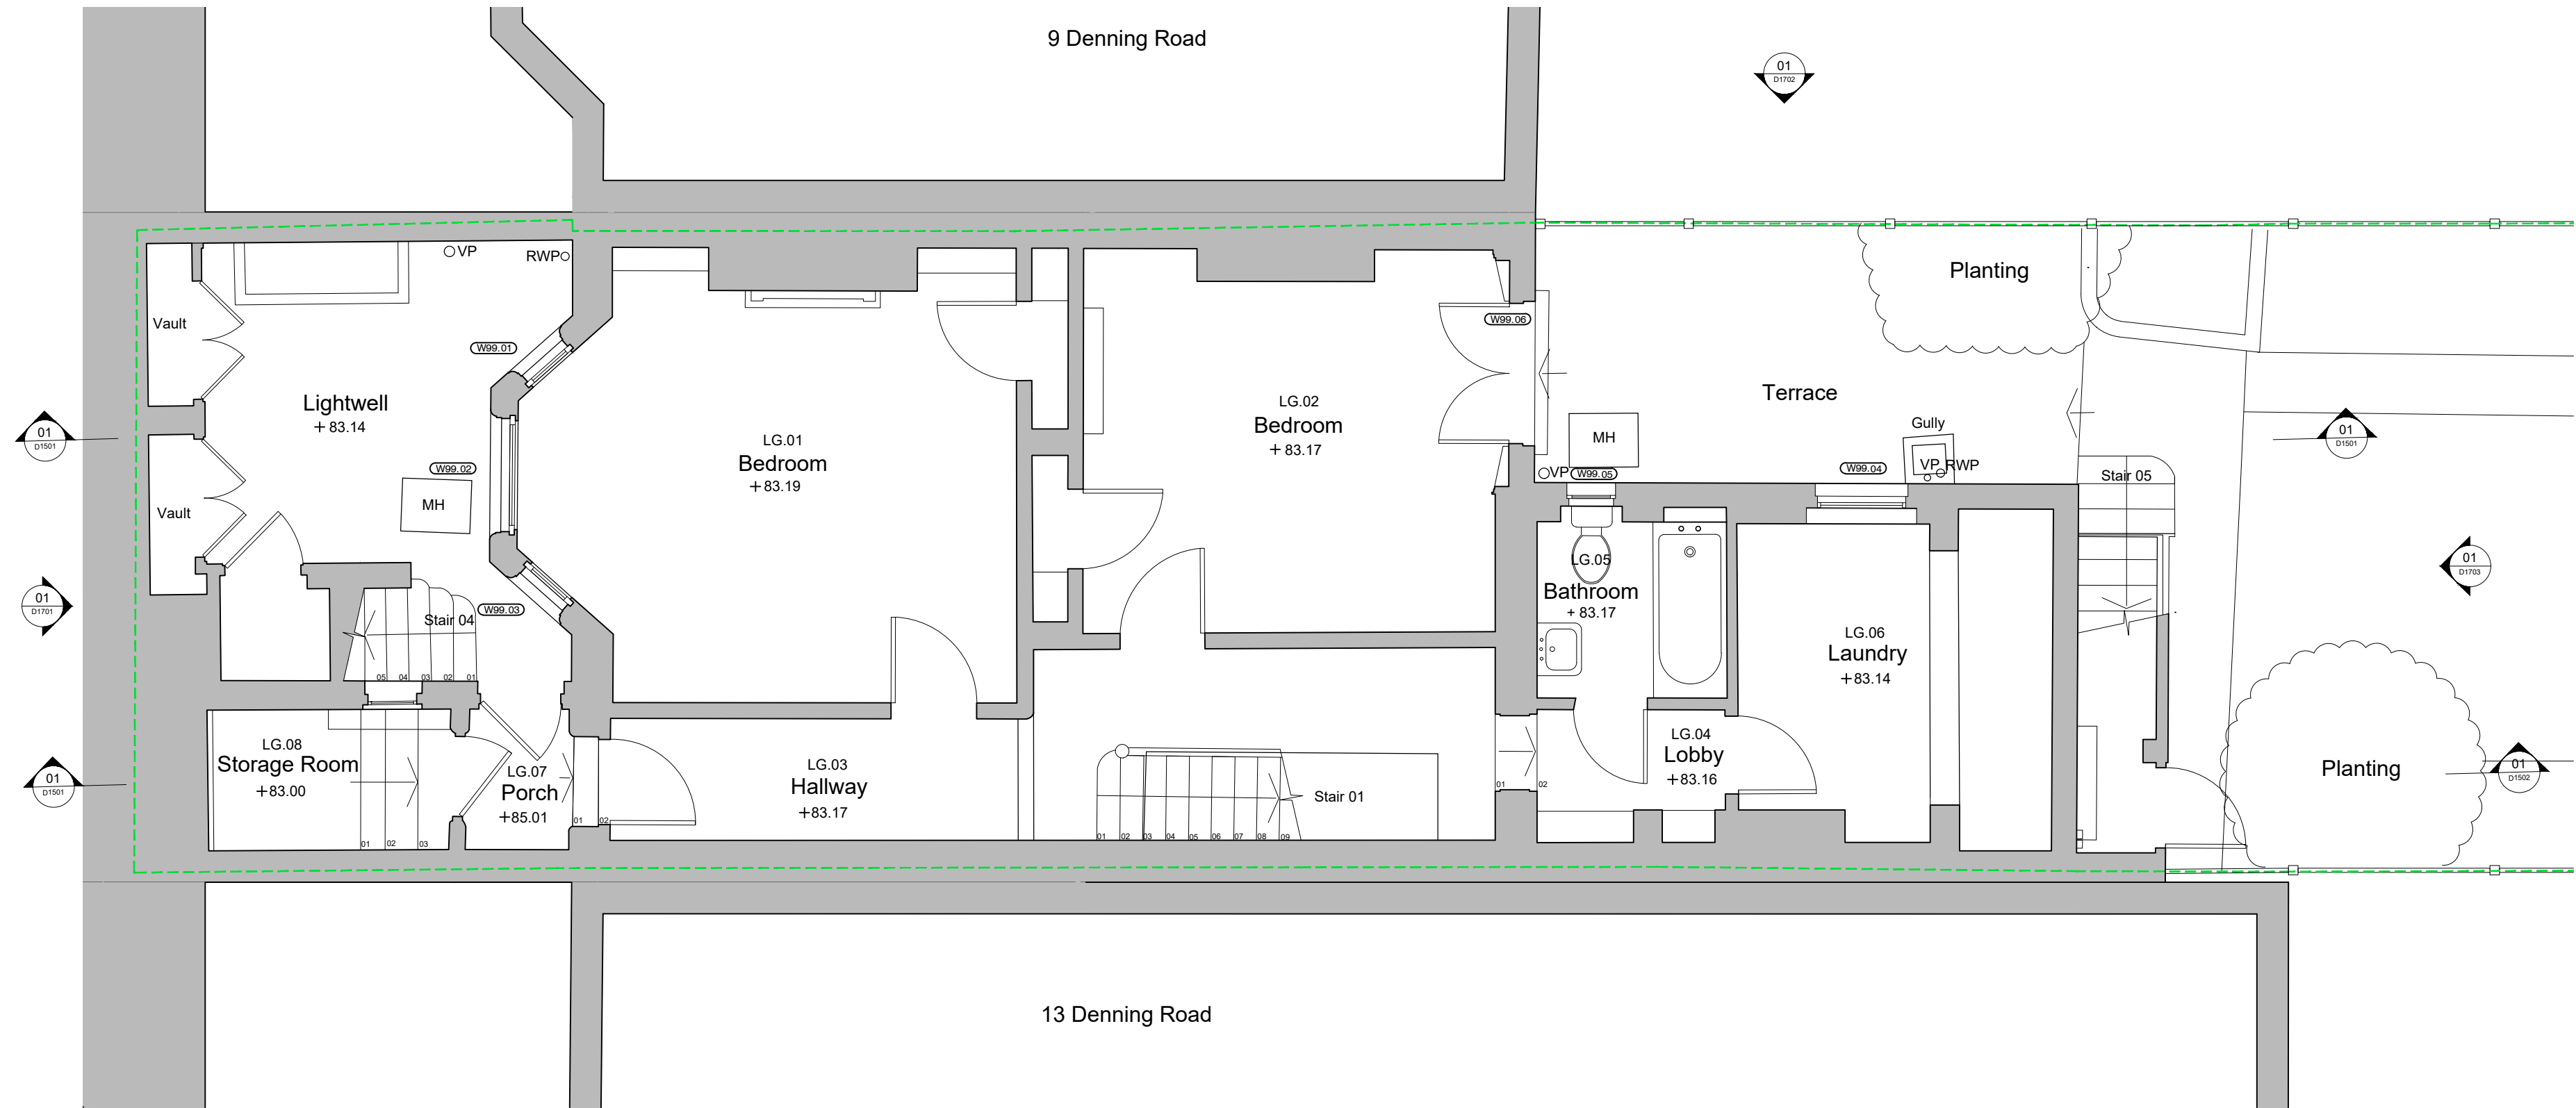

KEY:

- Existing building fabric
- Boundary line

Key Plan

FORMATION
ARCHITECTS

Winchester House 1-3 Brixton Road London SW9 6DE
T 020 7251 0781 W formationarchitects.co.uk

Project


11 Denning Road
Hampstead
Camden Town, London
NW3 1ST

Client

Maja

Drawing Title

Existing Plans
Lower Ground Floor

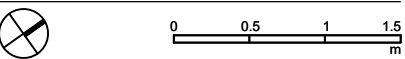

Drawn by SK Checked by CH Scale 1:50@A2

Status

For Planning

Job number 6922 Drawing number D1199 Revision 00

01 Existing Plan - Lower Ground Floor
SCALE: 1:50