

Do not scale this drawing. Contractor to confirm all dimensions on site. Notify architect immediately of any discrepancies.

Revisions:
00 CH 26.05.22 Issued for Planning

- Existing building fabric
- Building fabric to be removed
- Floor area to be removed
- Flat roof to be removed

Key Plan

FORMATION
ARCHITECTS

Winchester House 1-3 Brixton Road London SW9 6DE
T 020 7251 0781 W formationarchitects.co.uk

Project

11 Denning Road
Hampstead
Camden Town, London
NW3 1ST

Client

Maja

Drawing Title

Proposed Demolition Plans
Ground Floor




0 0.5 1 1.5
m

Drawn by SK Checked by CH Scale 1:50@A2

Status

For Planning

Job number 6922 Drawing number D2100 Revision 00

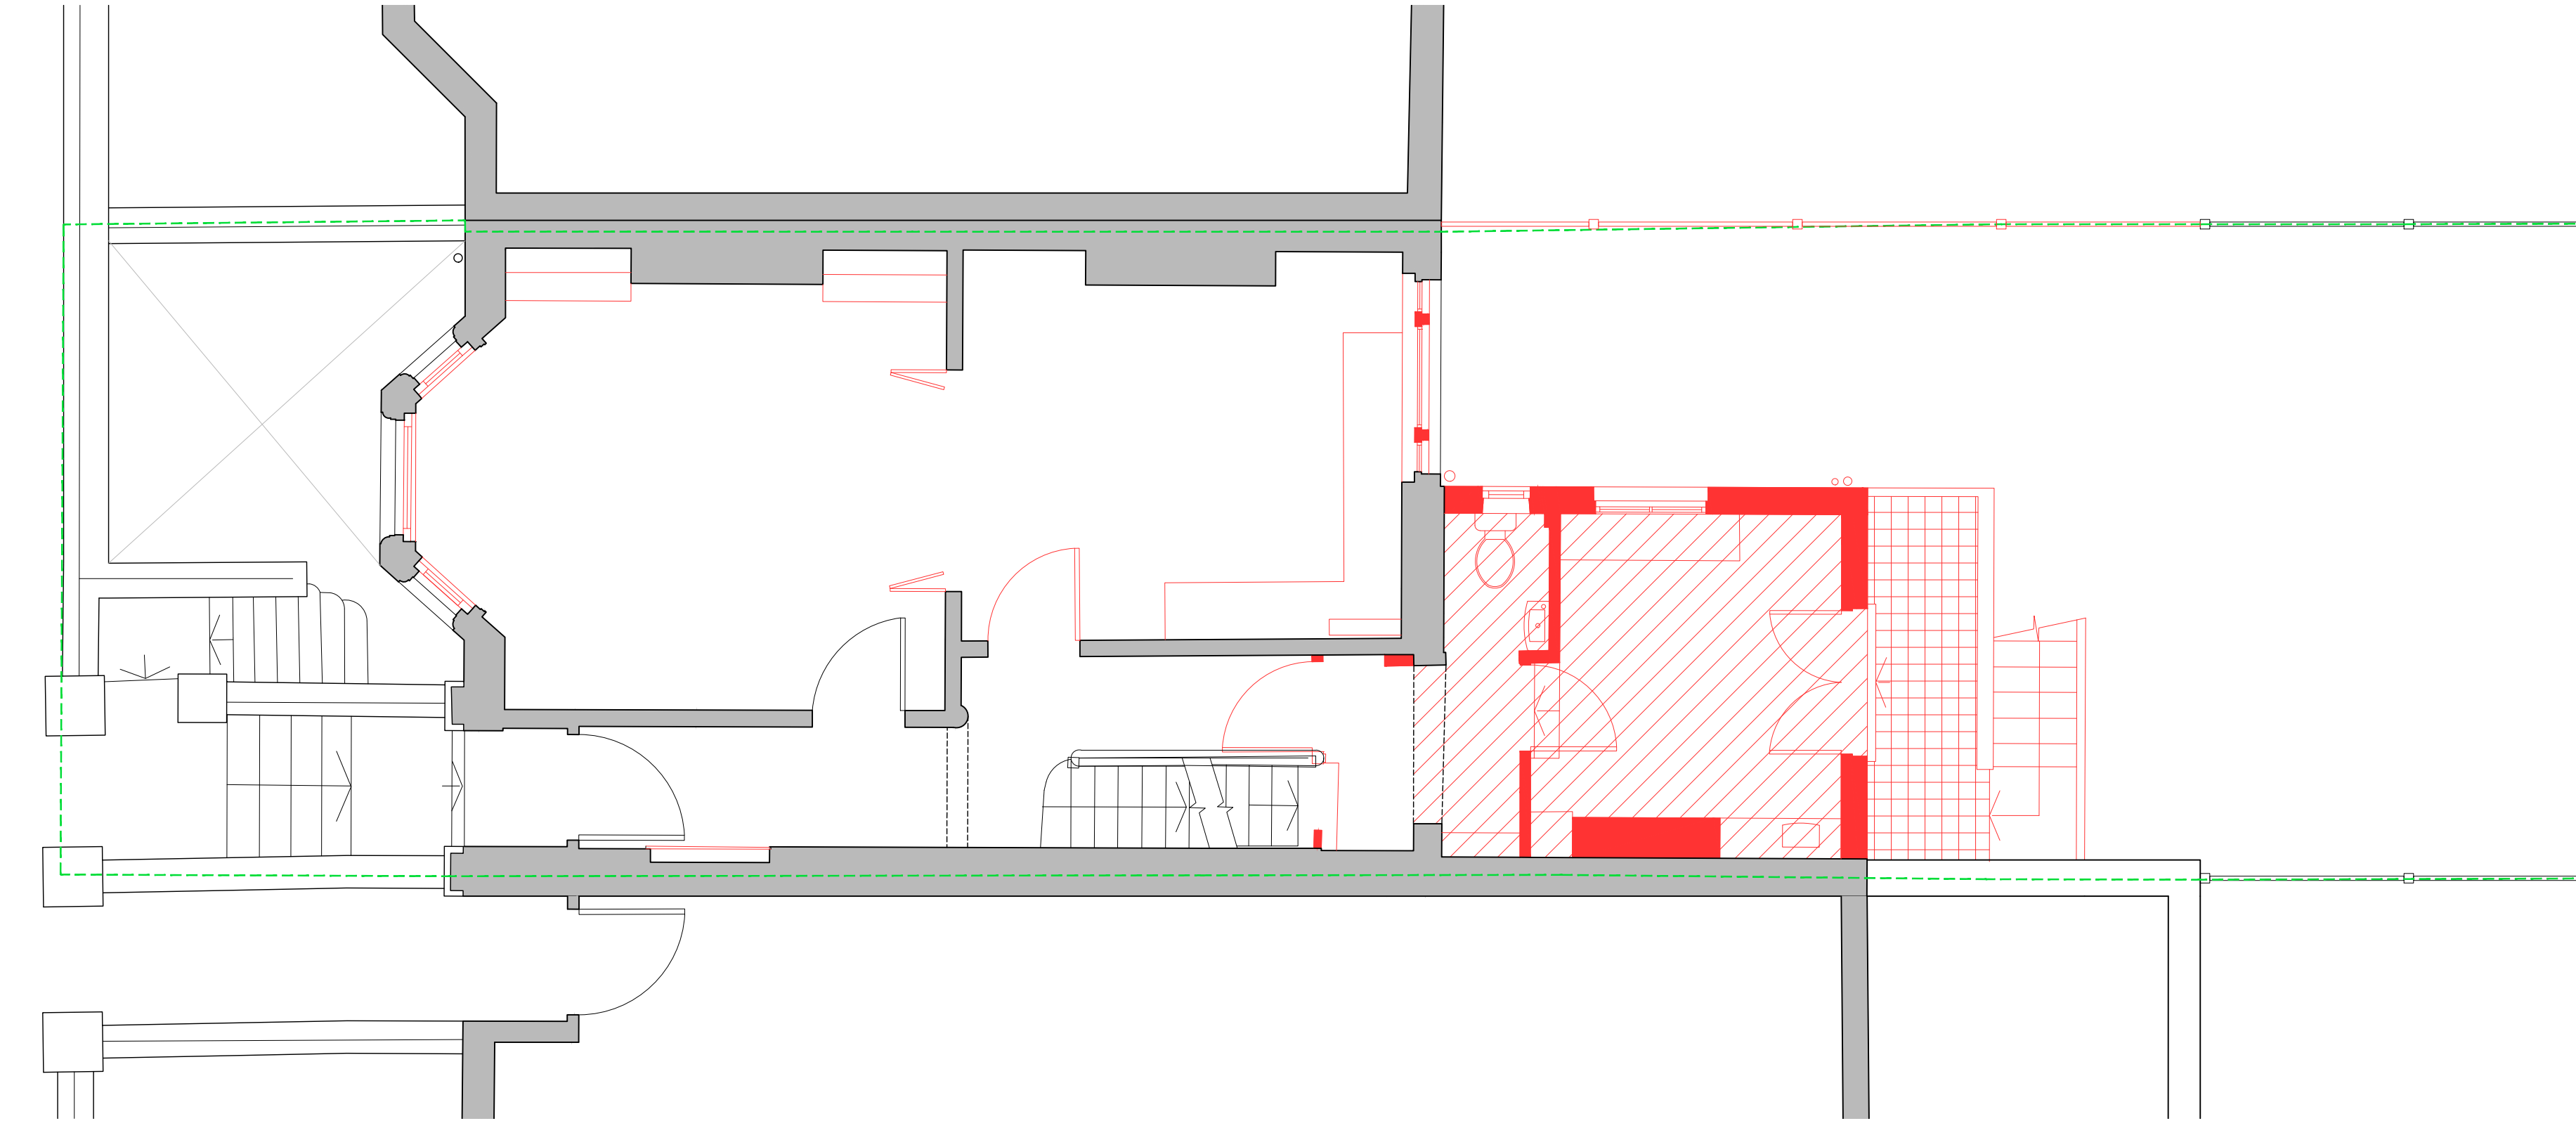

01 Proposed Demolition Plans - Ground Floor
D2100 SCALE: 1:50