

Do not scale this drawing. Contractor to confirm all dimensions on site. Notify architect immediately of any discrepancies.

Revisions:  
00 CH 26.05.22 Issued for Planning

- Existing building fabric
- Building fabric to be removed
- Floor area to be removed

Key Plan


FORMATION  
ARCHITECTS

Winchester House 1-3 Brixton Road London SW9 6DE  
T 020 7251 0781 W formationarchitects.co.uk

Project  
11 Denning Road  
Hampstead  
Camden Town, London  
NW3 1ST

Client  
Maja


Drawing Title  
Proposed Demolition Plans  
First Floor

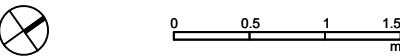

Drawn by SK Checked by CH Scale 1:50@A2

Status  
For Planning

Job number 6922 Drawing number D2101 Revision 00

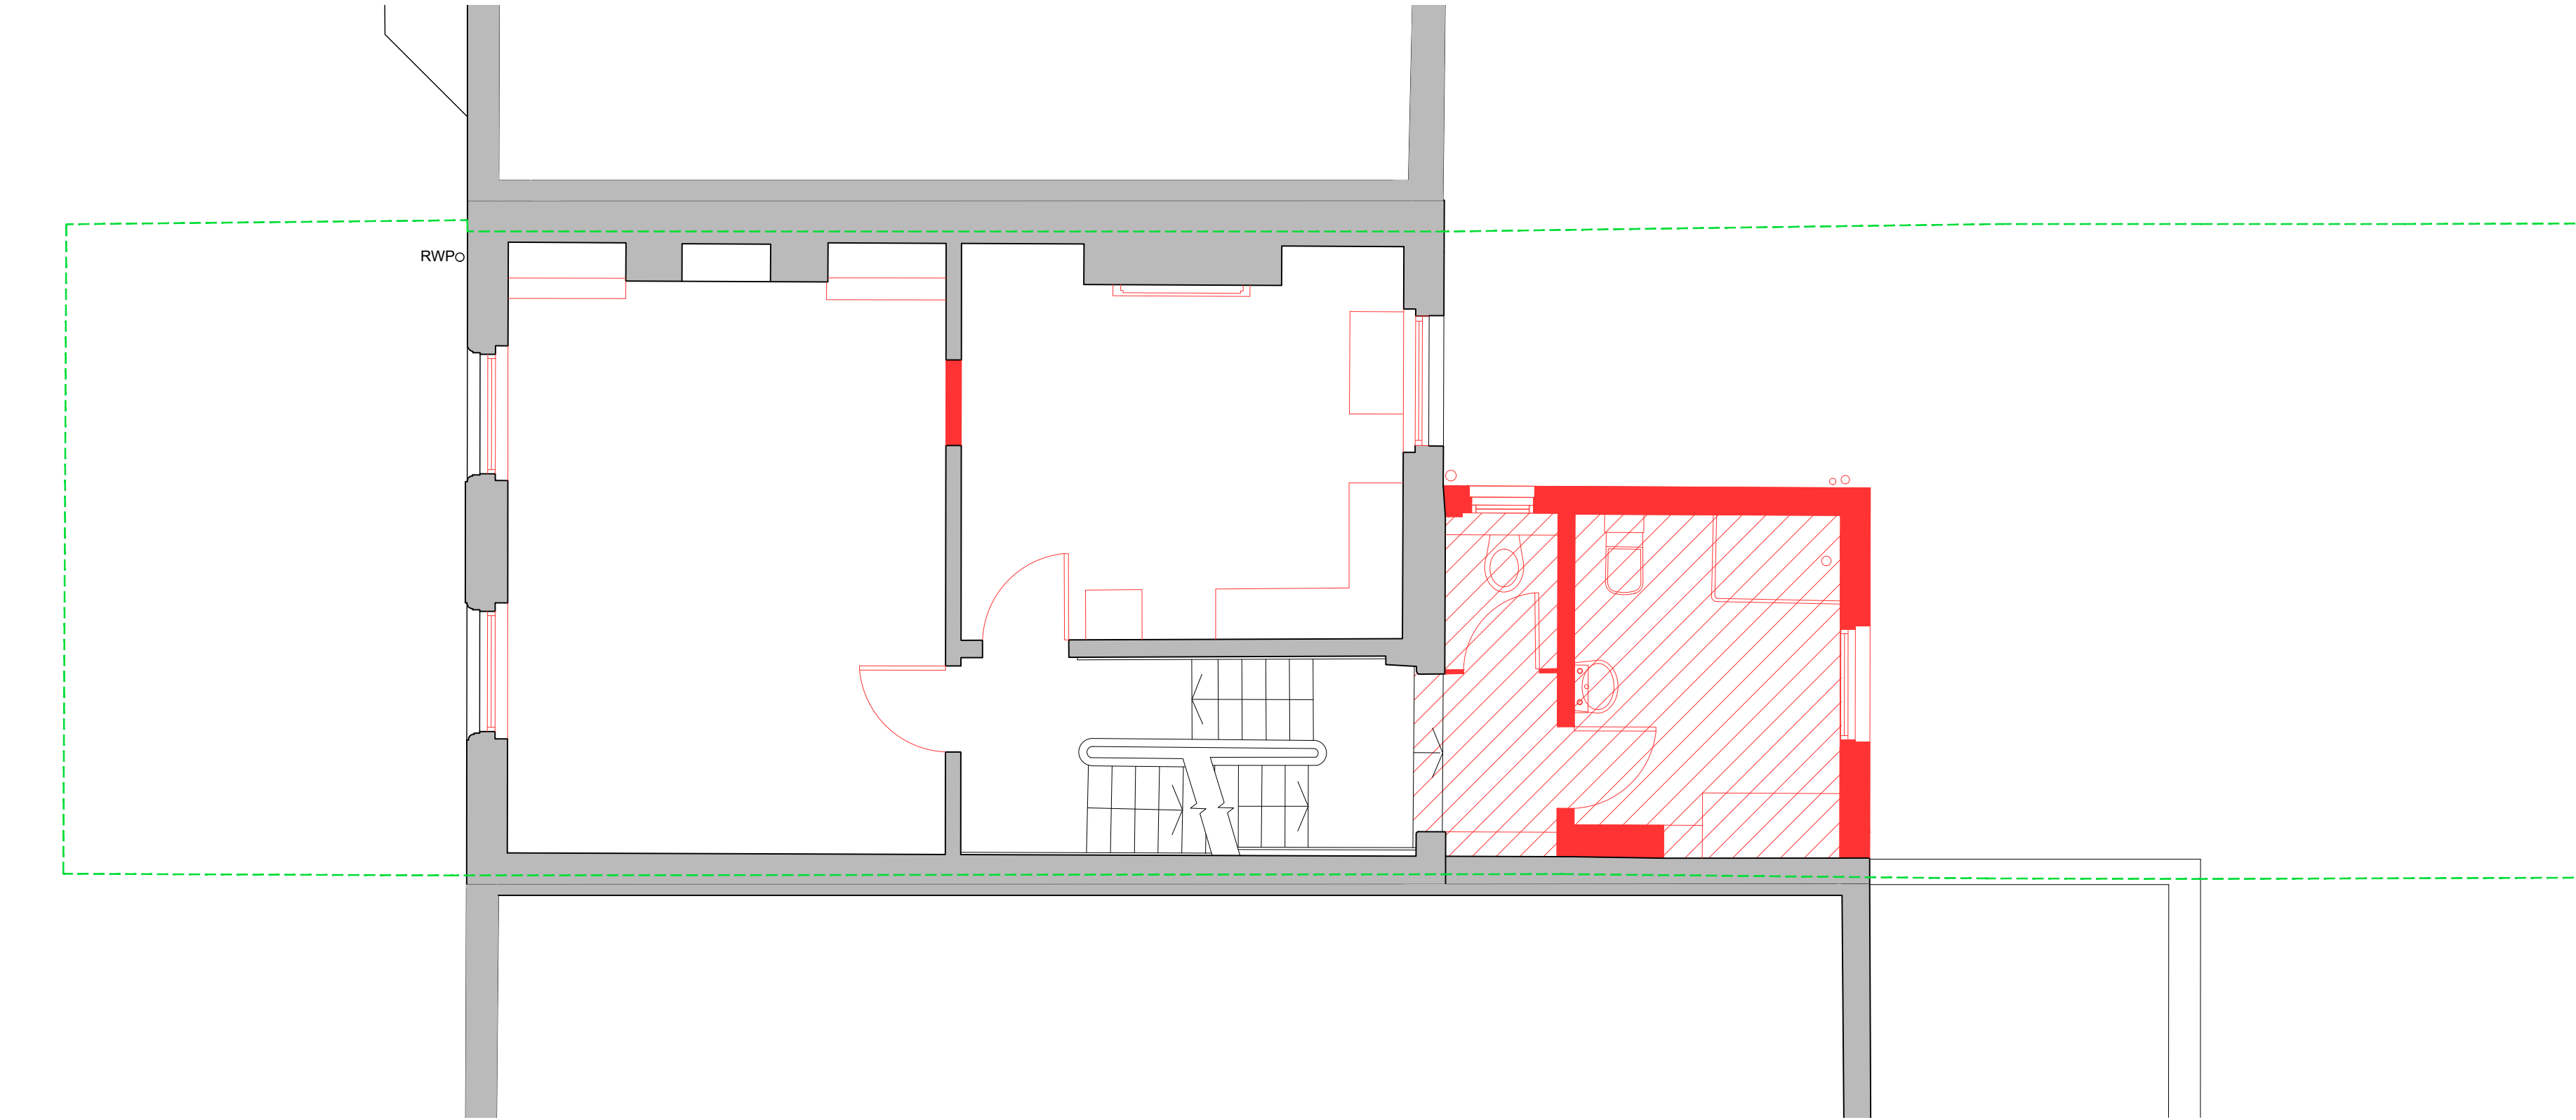

01 Proposed Demolition Plans - First Floor  
D2101 SCALE: 1:50