


Do not scale this drawing. Contractor to confirm all dimensions on site. Notify architect immediately of any discrepancies.

Revisions:
00 CH 26.05.22 Issued for Planning

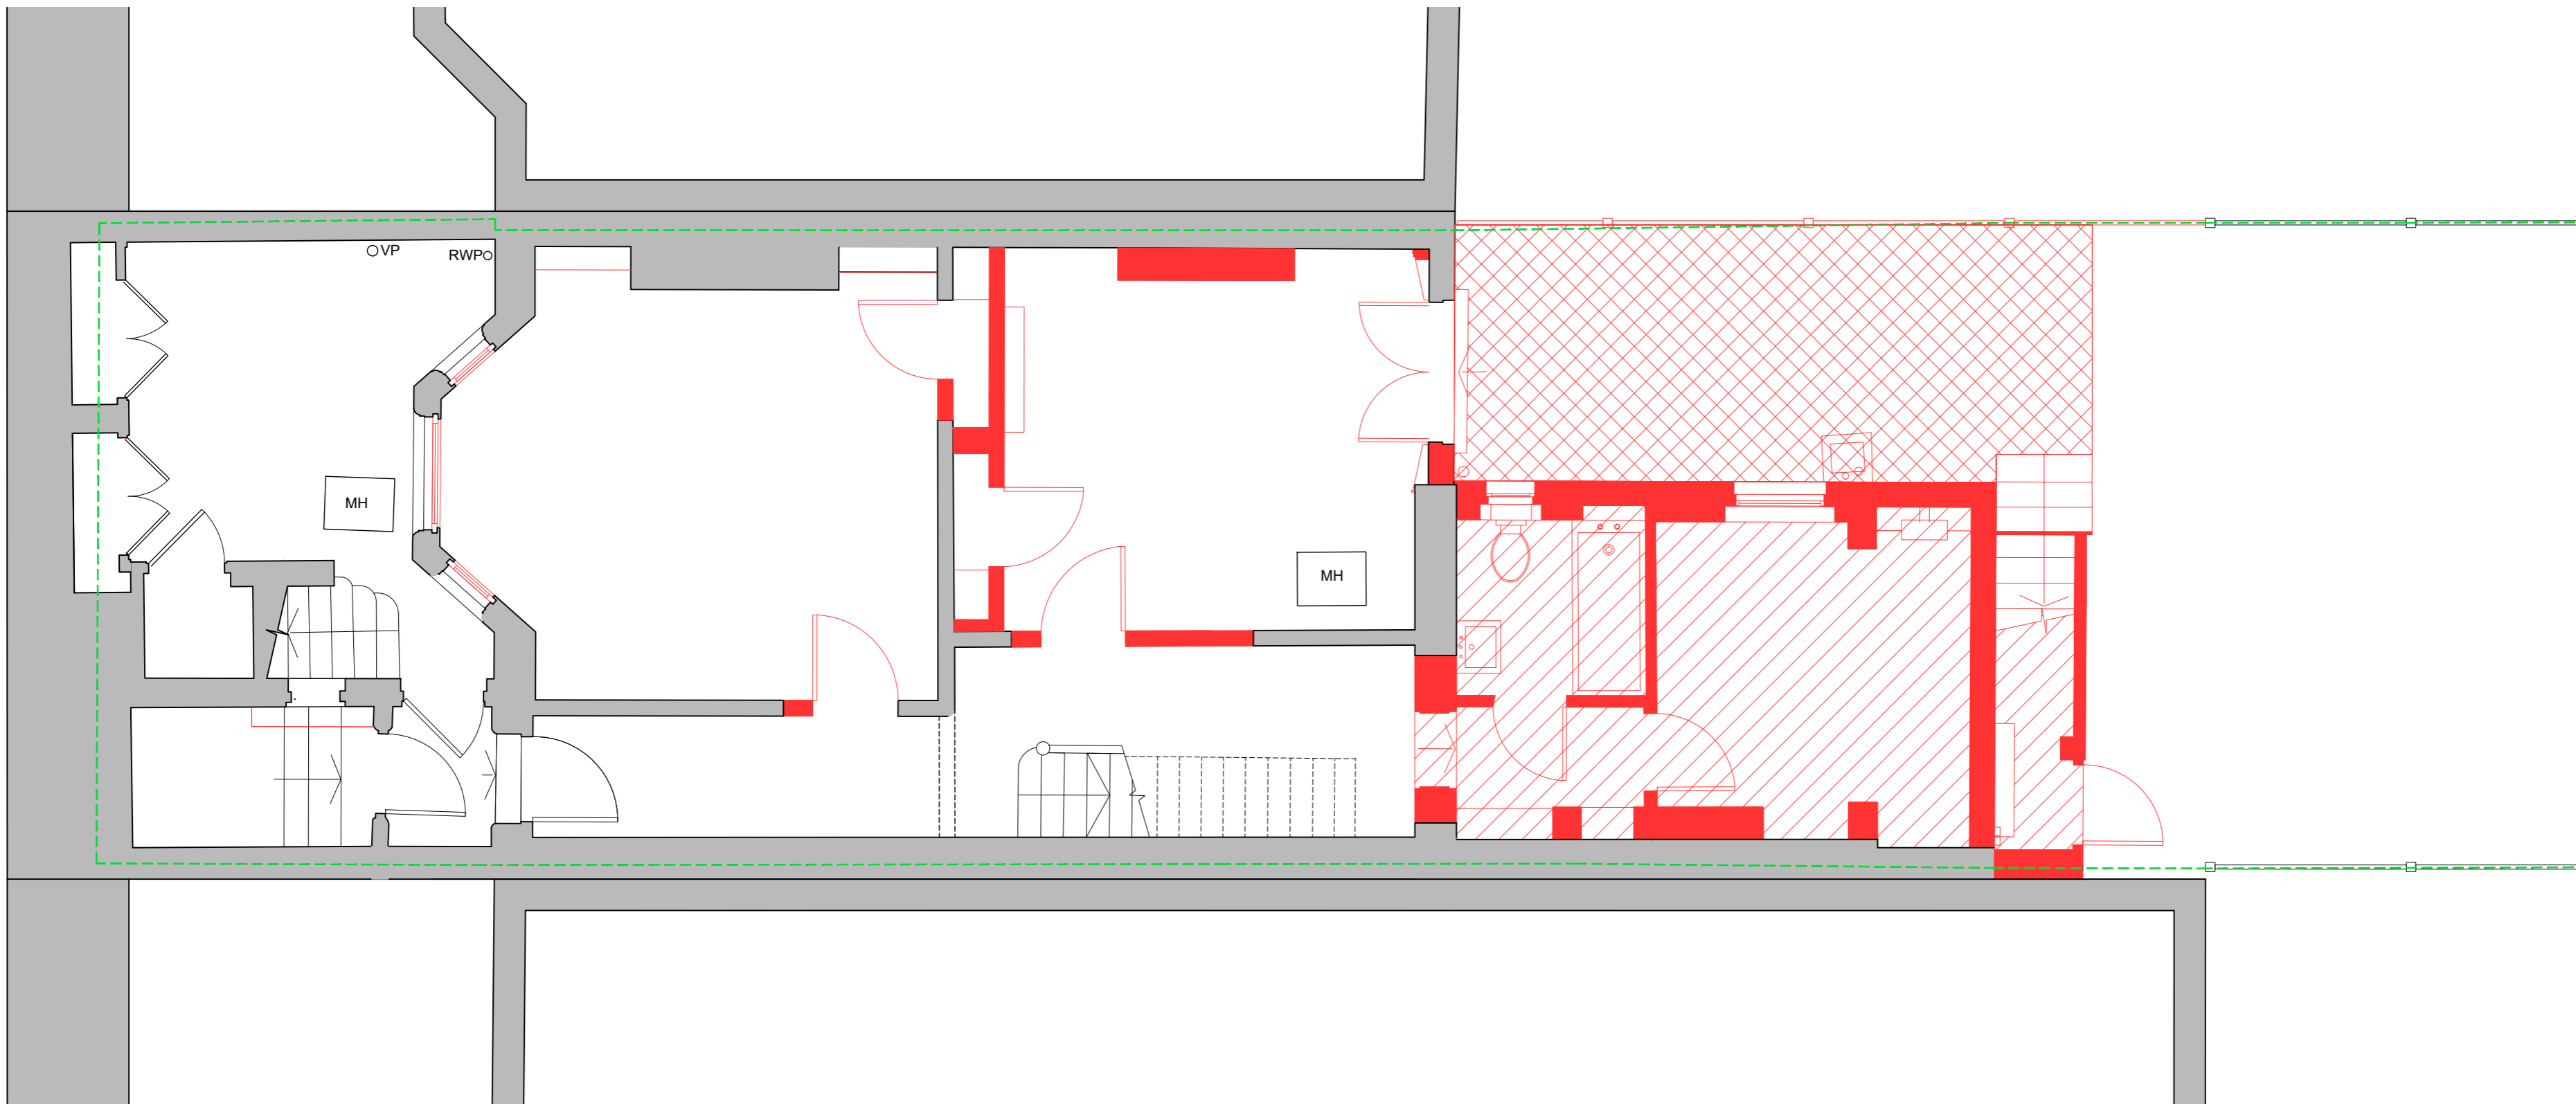

- Existing building fabric
- Building fabric to be removed
- Floor area to be removed
- Paving area to be removed

Key Plan

FORMATION
ARCHITECTS

Winchester House 1-3 Brixton Road London SW9 6DE
T 020 7251 0781 W formationarchitects.co.uk

Project

11 Denning Road
Hampstead
Camden Town, London
NW3 1ST

Client

Maja

Drawing Title

Proposed Demolition Plans
Lower Ground Floor



0 0.5 1 1.5
m

Drawn by

SK

Checked by

CH

Scale

1:50@A2

Status

For Planning

Job number

6922

Drawing number

D2199

Revision

00

01

Proposed Demolition Plans - Lower Ground Floor

02/99 SCALE: 1:50