


Do not scale this drawing. Contractor to confirm all dimensions on site. Notify architect immediately of any discrepancies.

Revisions:
00 CH 26.05.22 Issued for Planning

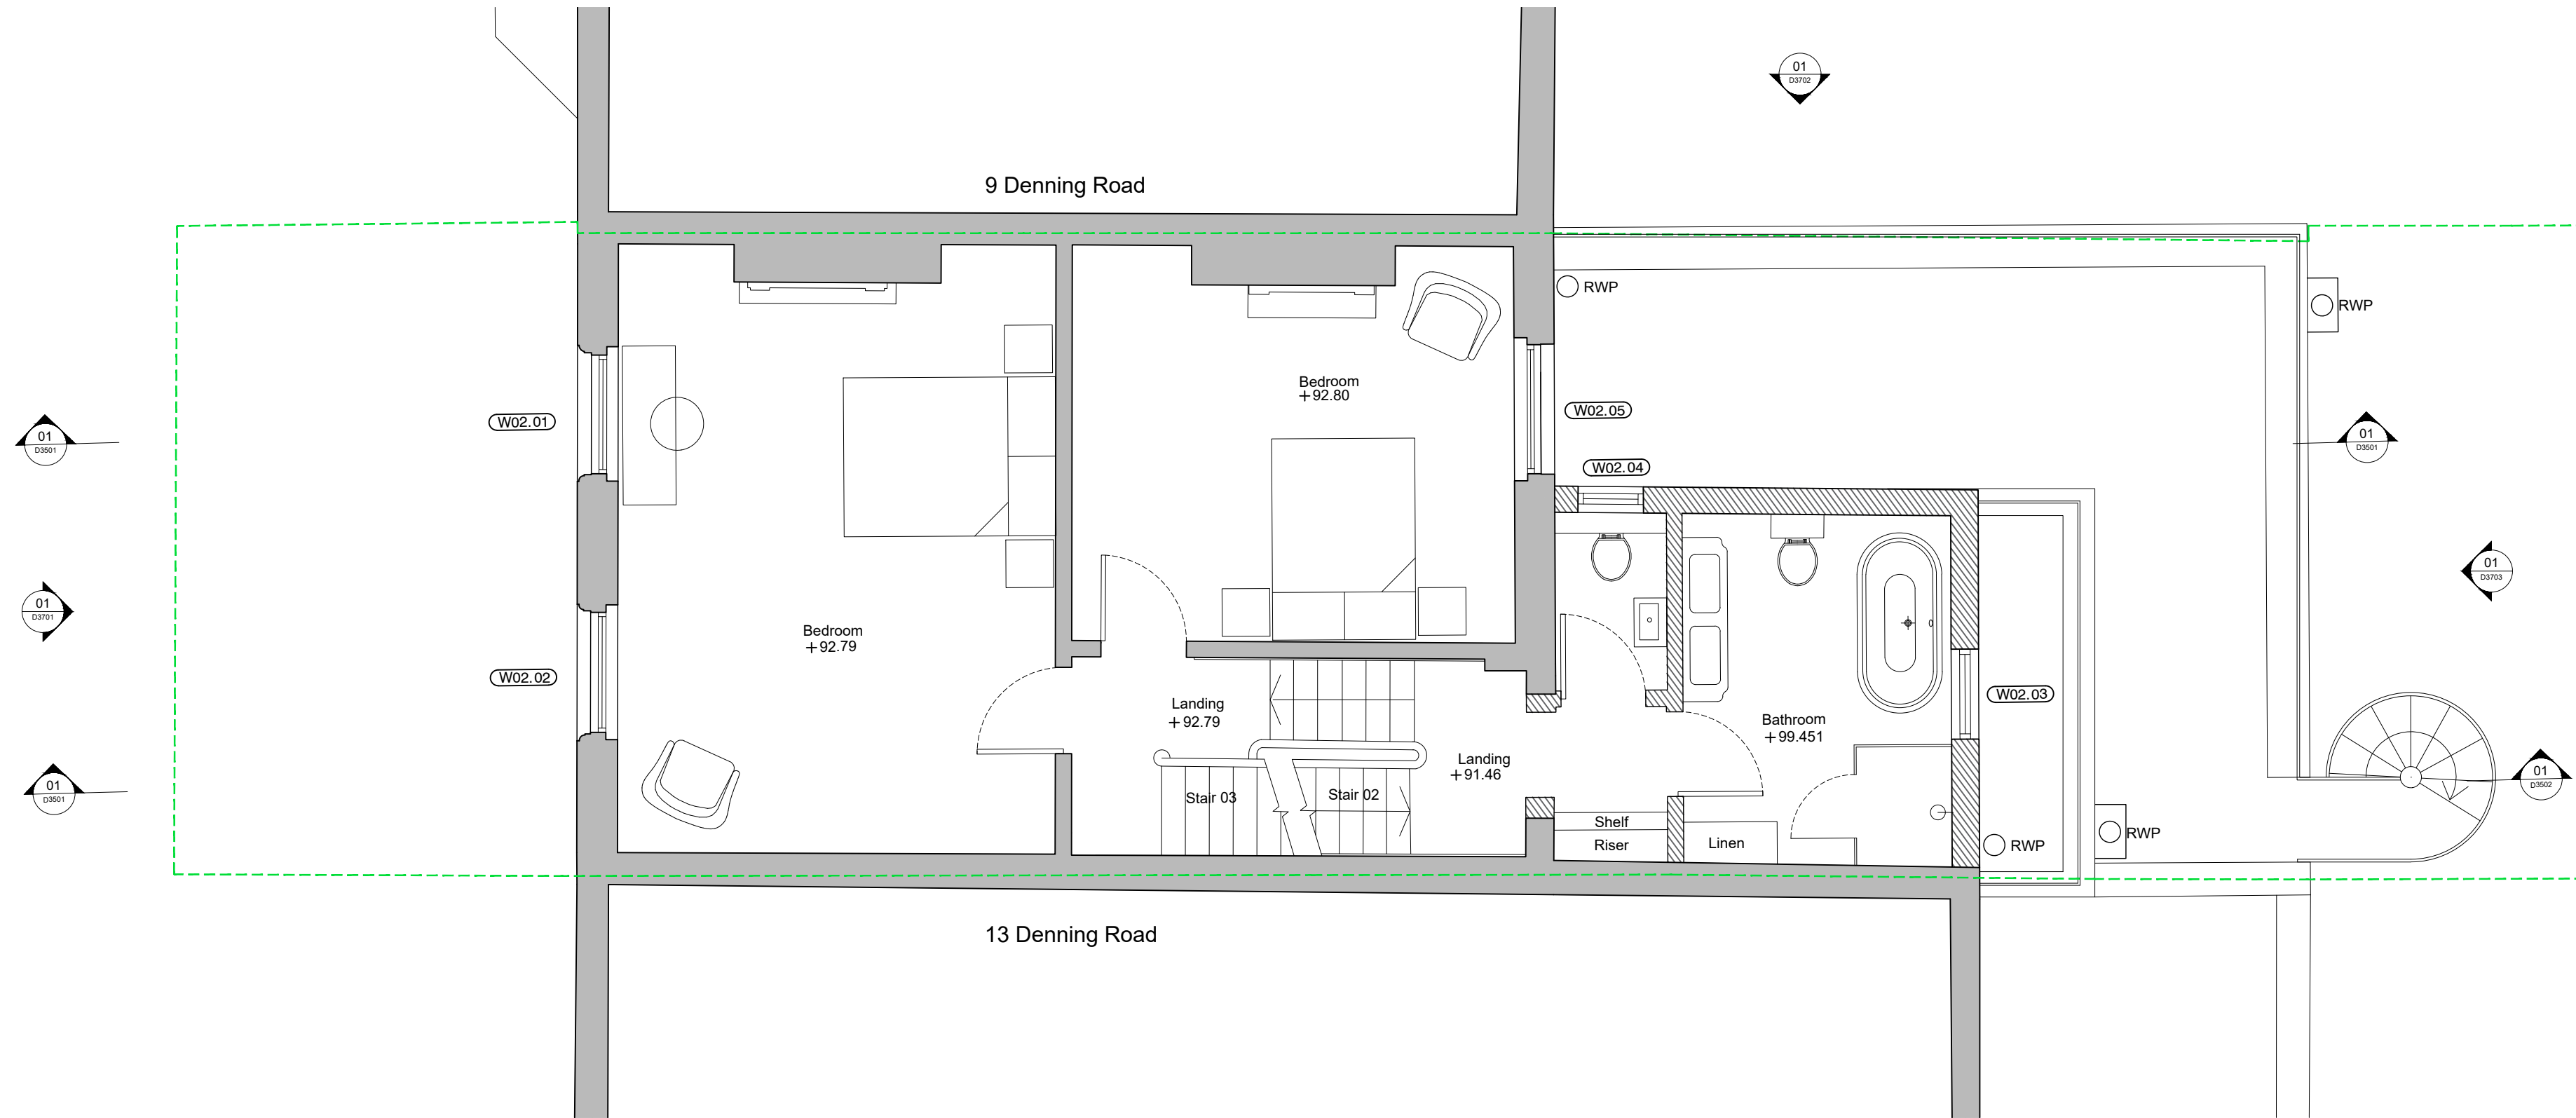

KEY:

- Existing building fabric
- Proposed building fabric
- Boundary line

Key Plan




Winchester House 1-3 Brixton Road London SW9 6DE
T 020 7251 0781 W formationarchitects.co.uk

Project
11 Denning Road
Hampstead
Camden Town, London
NW3 1ST

Client
Maja

Drawing Title
Proposed Plans
Second Floor

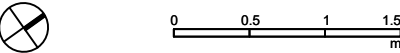

Drawn by SK Checked by CH Scale 1:50@A2

Status
For Planning

Job number 6922 Drawing number D3102 Revision 00

01 D3102 Proposed Plan - Second Floor
SCALE: 1:50