


SECTION A-A

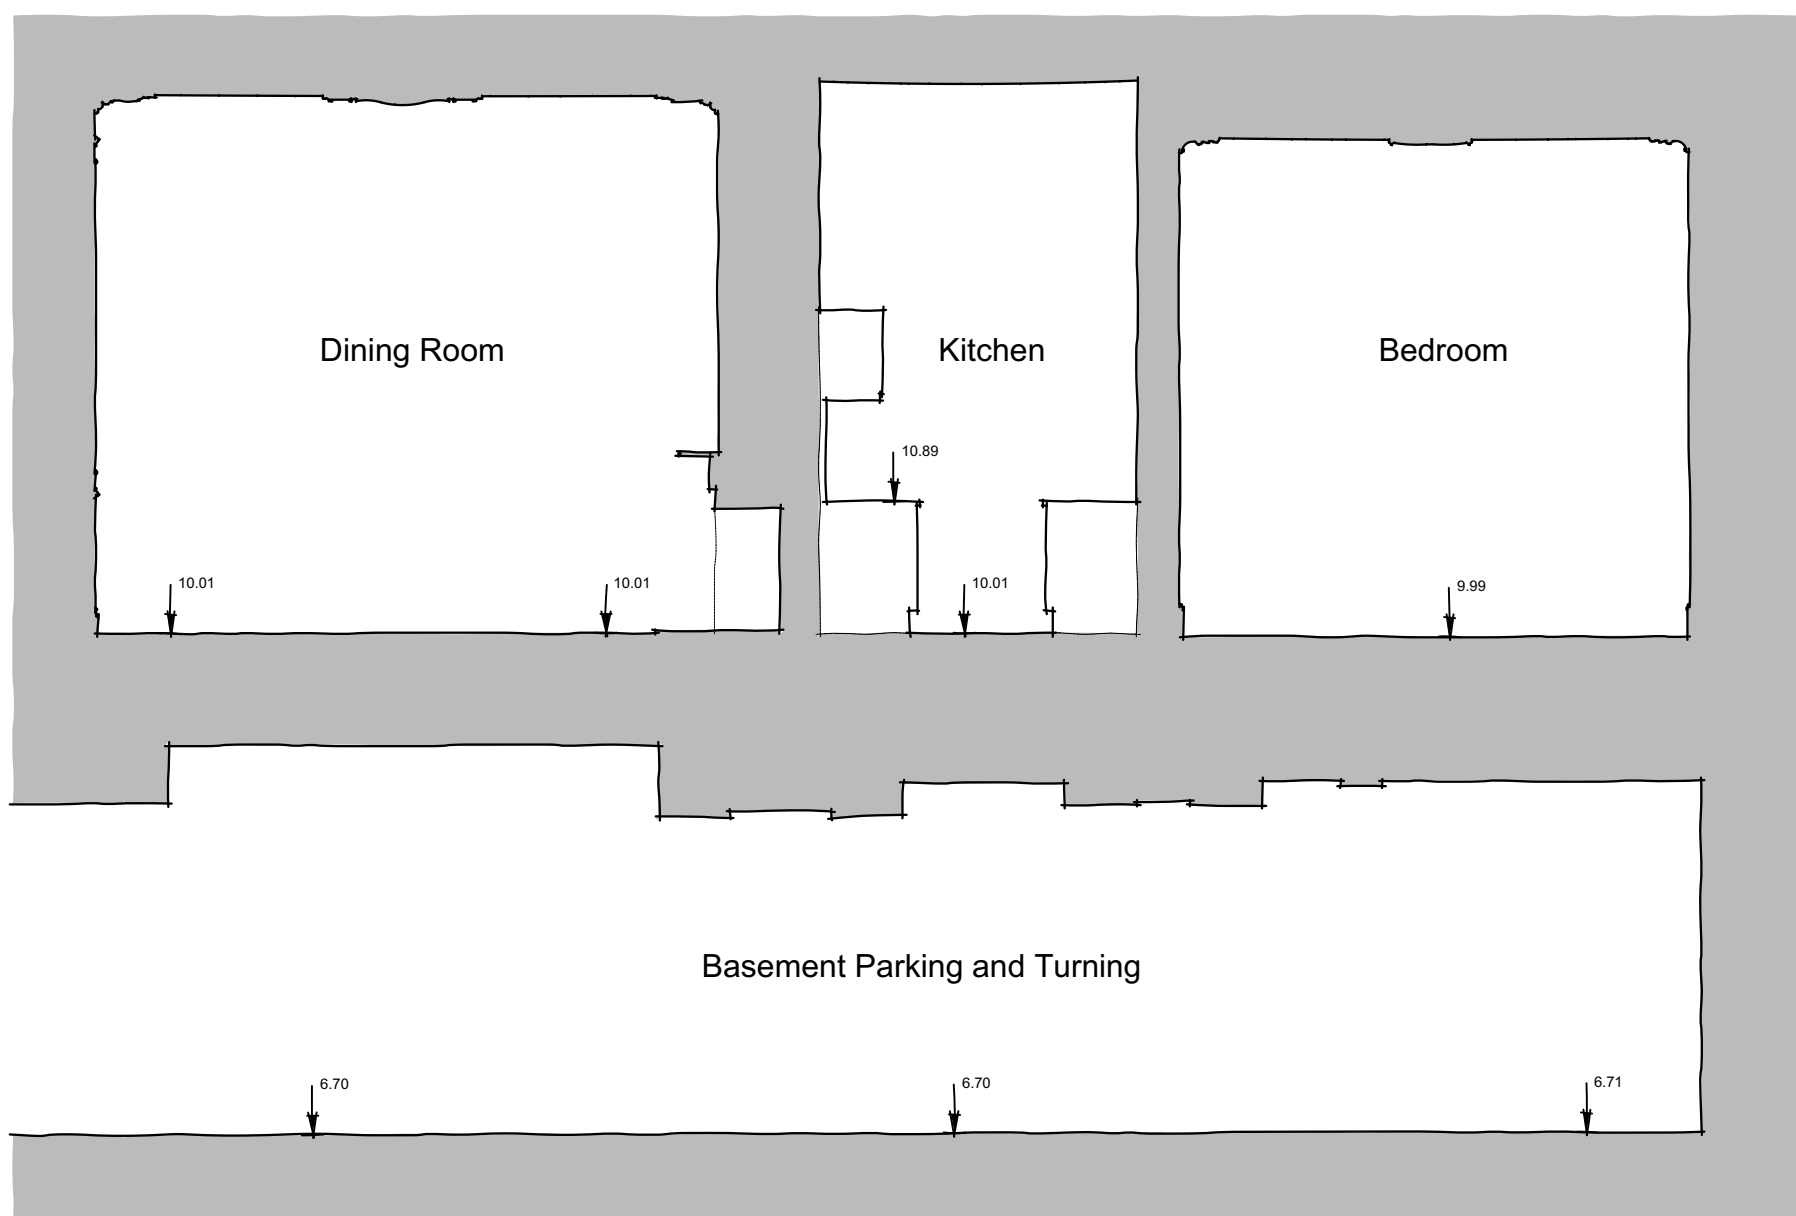

SECTION B-B

Arbitrary Datum 0.00m

Arbitrary Datum 0.00m

PLANNING ISSUE

**KERR PARKER ASSOCIATES LTD**

THE GRANARY, COPPOD HALL, NORTH STIFFORD, ESSEX RM16 5UE  
TEL: 01376 377131

CONTRACT  
FLAT 4 CAMBRIDGE TERRACE,  
LONDON, NW1 4JL

DRAWING

EXISTING SECTION A-A and B-B

SCALE 1:50 @ A1 DATE May 2022

DRAWN SB CHECKED RP

DRAWING NO. **K-2210 . 03** REV. ☐

Consultants must verify all dimensions and information on site prior to commencement of work.  
Do not scale from drawing.