

ALL DIMENSIONS AND LEVELS TO BE CHECKED ON SITE BY MAIN CONTRACTOR PRIOR TO COMMENCING EXCAVATION WORKS. ANY DISCREPANCY IS TO BE REPORTED BACK TO THE ARCHITECT FOR INSTRUCTION.

THIS DRAWING IS THE PROPERTY OF KERR PARKER ASSOCIATES LTD AND MAY NOT BE REPRODUCED OR DISCLOSED TO A THIRD PARTY IN ANY FORM WITHOUT WRITTEN PERMISSION.



strip out existing kitchen units, appliances and floor finish




replace switch and socket plates throughout



LEGEND


- walls, doors, fabric, fixtures and fittings to be removed
- retained building structure and fabric
- remove existing finishes

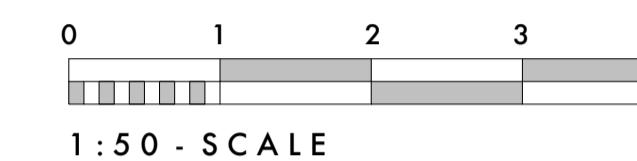

SECTION A-A

STEP IN SECTION

STEP IN SECTION

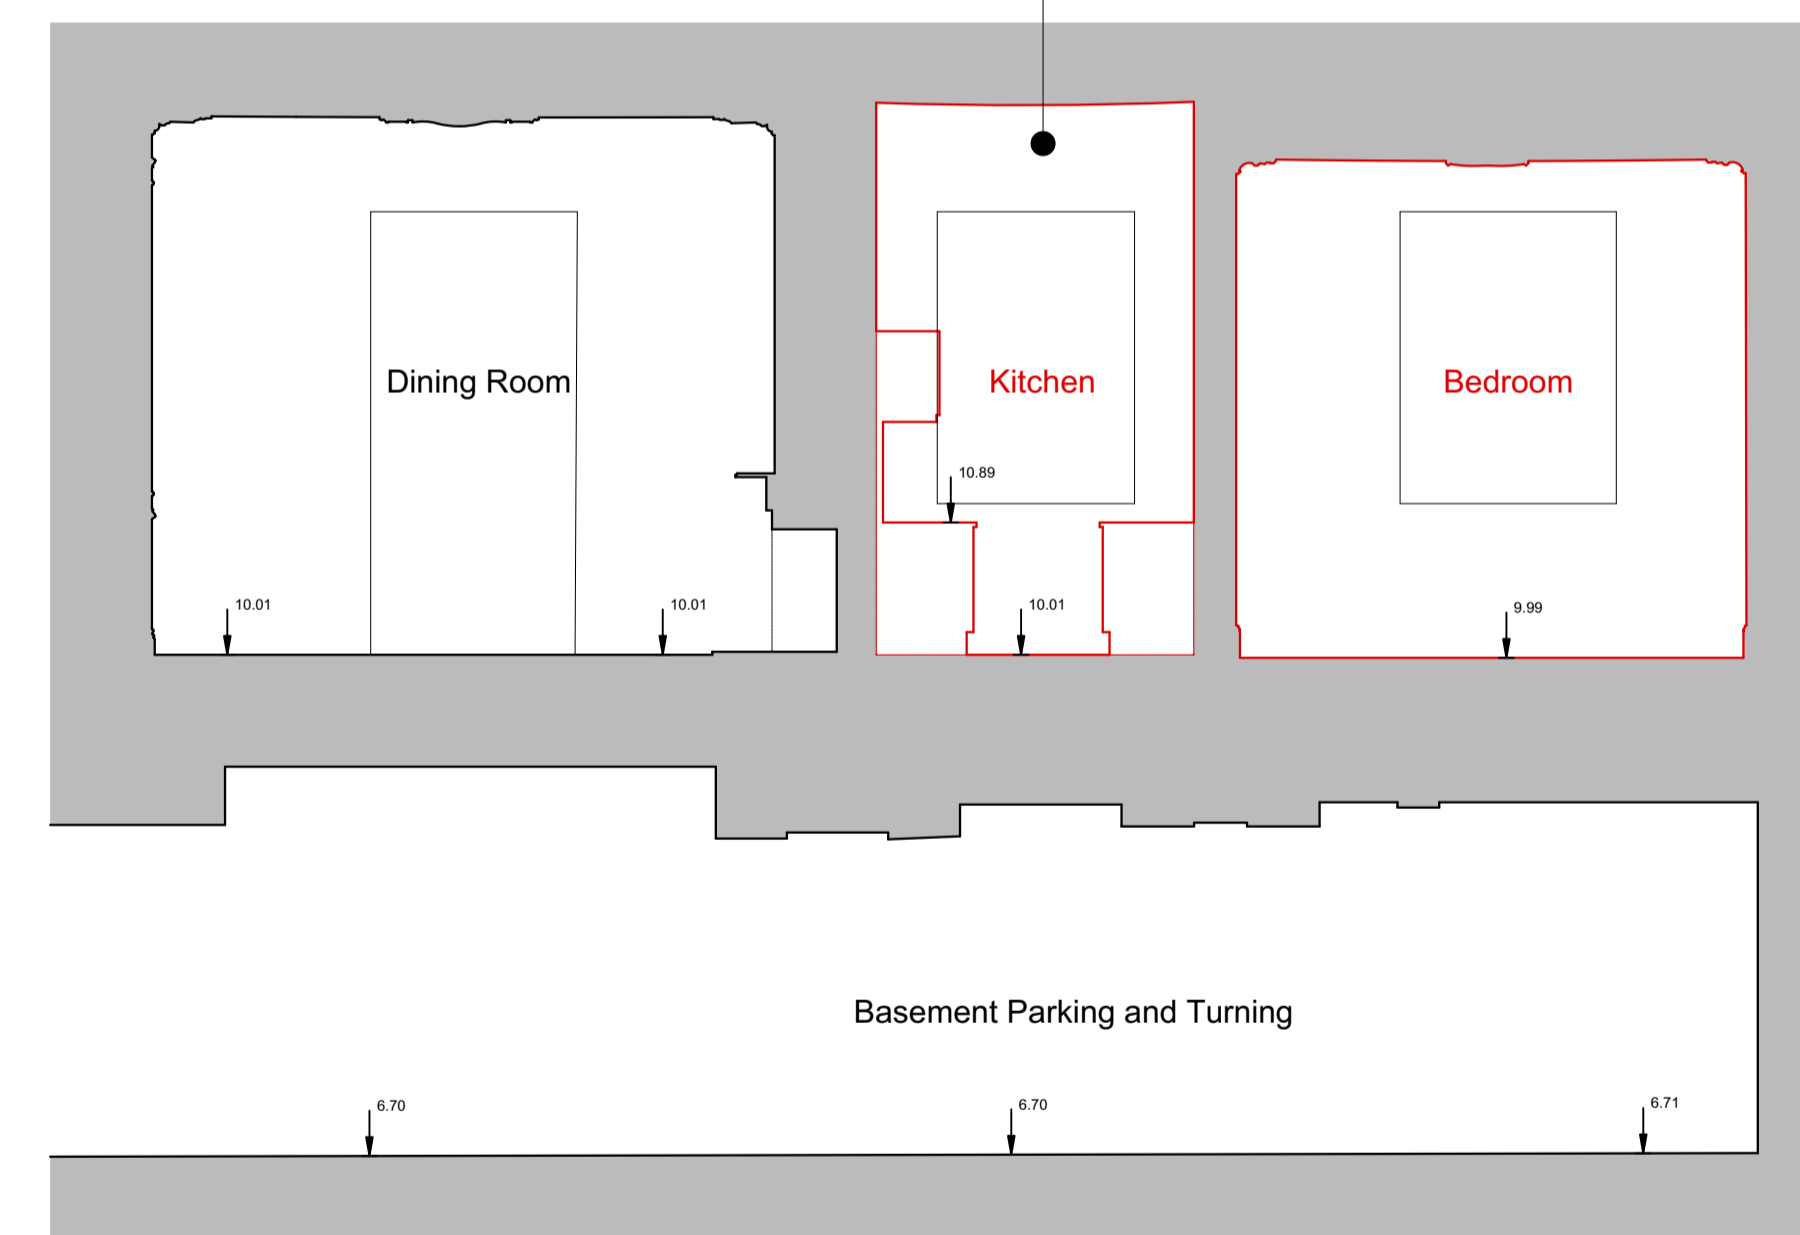

SECTION B-B

PLANNING ISSUE

KERR PARKER ASSOCIATES LTD

THE GRANARY, COPPID HALL, NORTH STIFFORD, ESSEX RM16 5UE
TEL: 01375-377731

CONTRACT
FLAT 4 CAMBRIDGE TERRACE,
LONDON. NW1 4JL

DRAWING
DEMOLITION SECTION A-A and B-B

SCALE 1:50 @ A1 DATE May 2022

DRAWN SB CHECKED RP

DRAWING NO. **K-2210.06** REV.

Contractors must verify all dimensions and information on site prior to commencement of work. Do not scale from drawing.