



ALL DIMENSIONS AND LEVELS TO BE CHECKED ON SITE BY MAIN CONTRACTOR PRIOR TO COMMENCING EXCAVATION WORKS. ANY DISCREPENCY IS TO BE REPORTED BACK TO THE ARCHITECT FOR INSTRUCTION.

THIS DRAWING IS THE PROPERTY OF KERR PARKER ASSOCIATES LTD AND MAY NOT BE REPRODUCED OR DISCLOSED TO A THIRD PARTY IN ANY FORM WITHOUT WRITTEN PERMISSION.

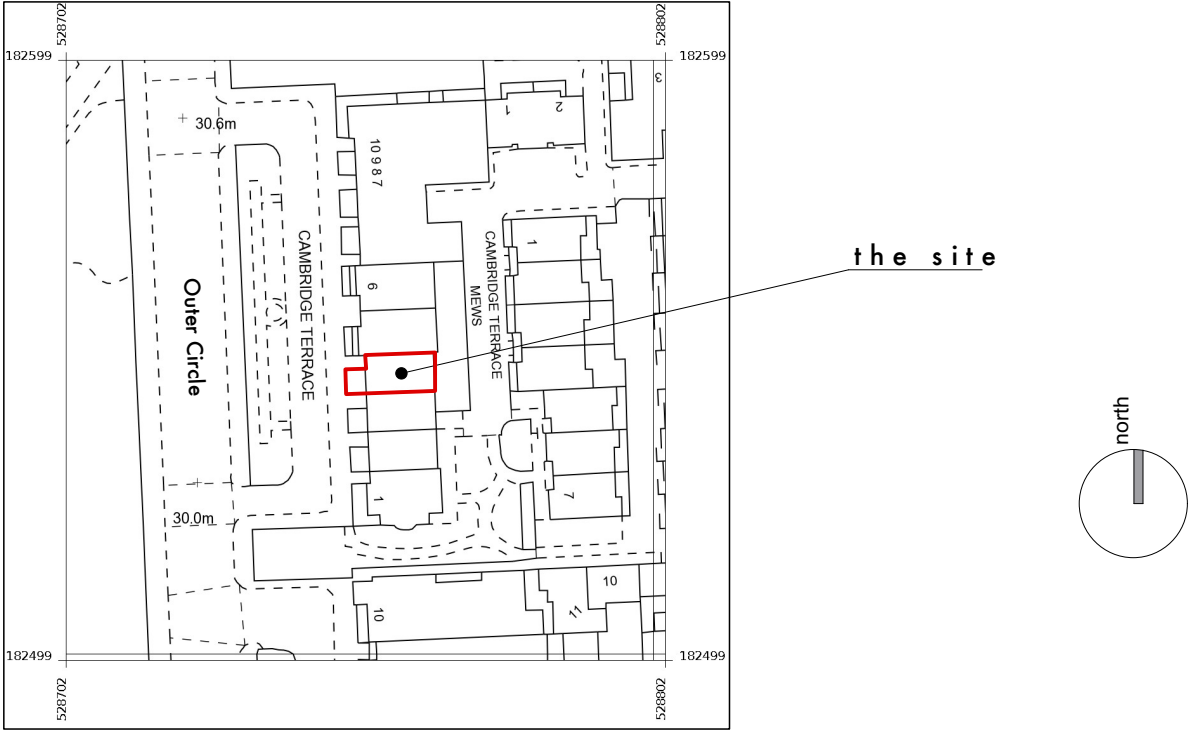

SITE LOCATION PLAN - SCALE 1:1250

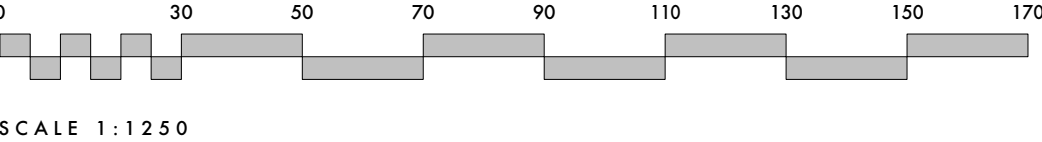

## PLANNING ISSUE

### KERR PARKER ASSOCIATES LTD

THE GRANARY, COPPID HALL, NORTH STIFFORD, ESSEX RM16 5UE  
TEL: 01375-377731

CONTRACT  
FLAT 4 CAMBRIDGE TERRACE,  
LONDON. NW1 4JL

DRAWING  
SITE LOCATION PLAN

SCALE	1:1250 @ A3	DATE	May 2022
DRAWN	SB	CHECKED	RP
DRAWING NO.	K- 2210 . 07		
REV.			