




Elevation viewed from proposed Breakfast Room
Scale 1:20

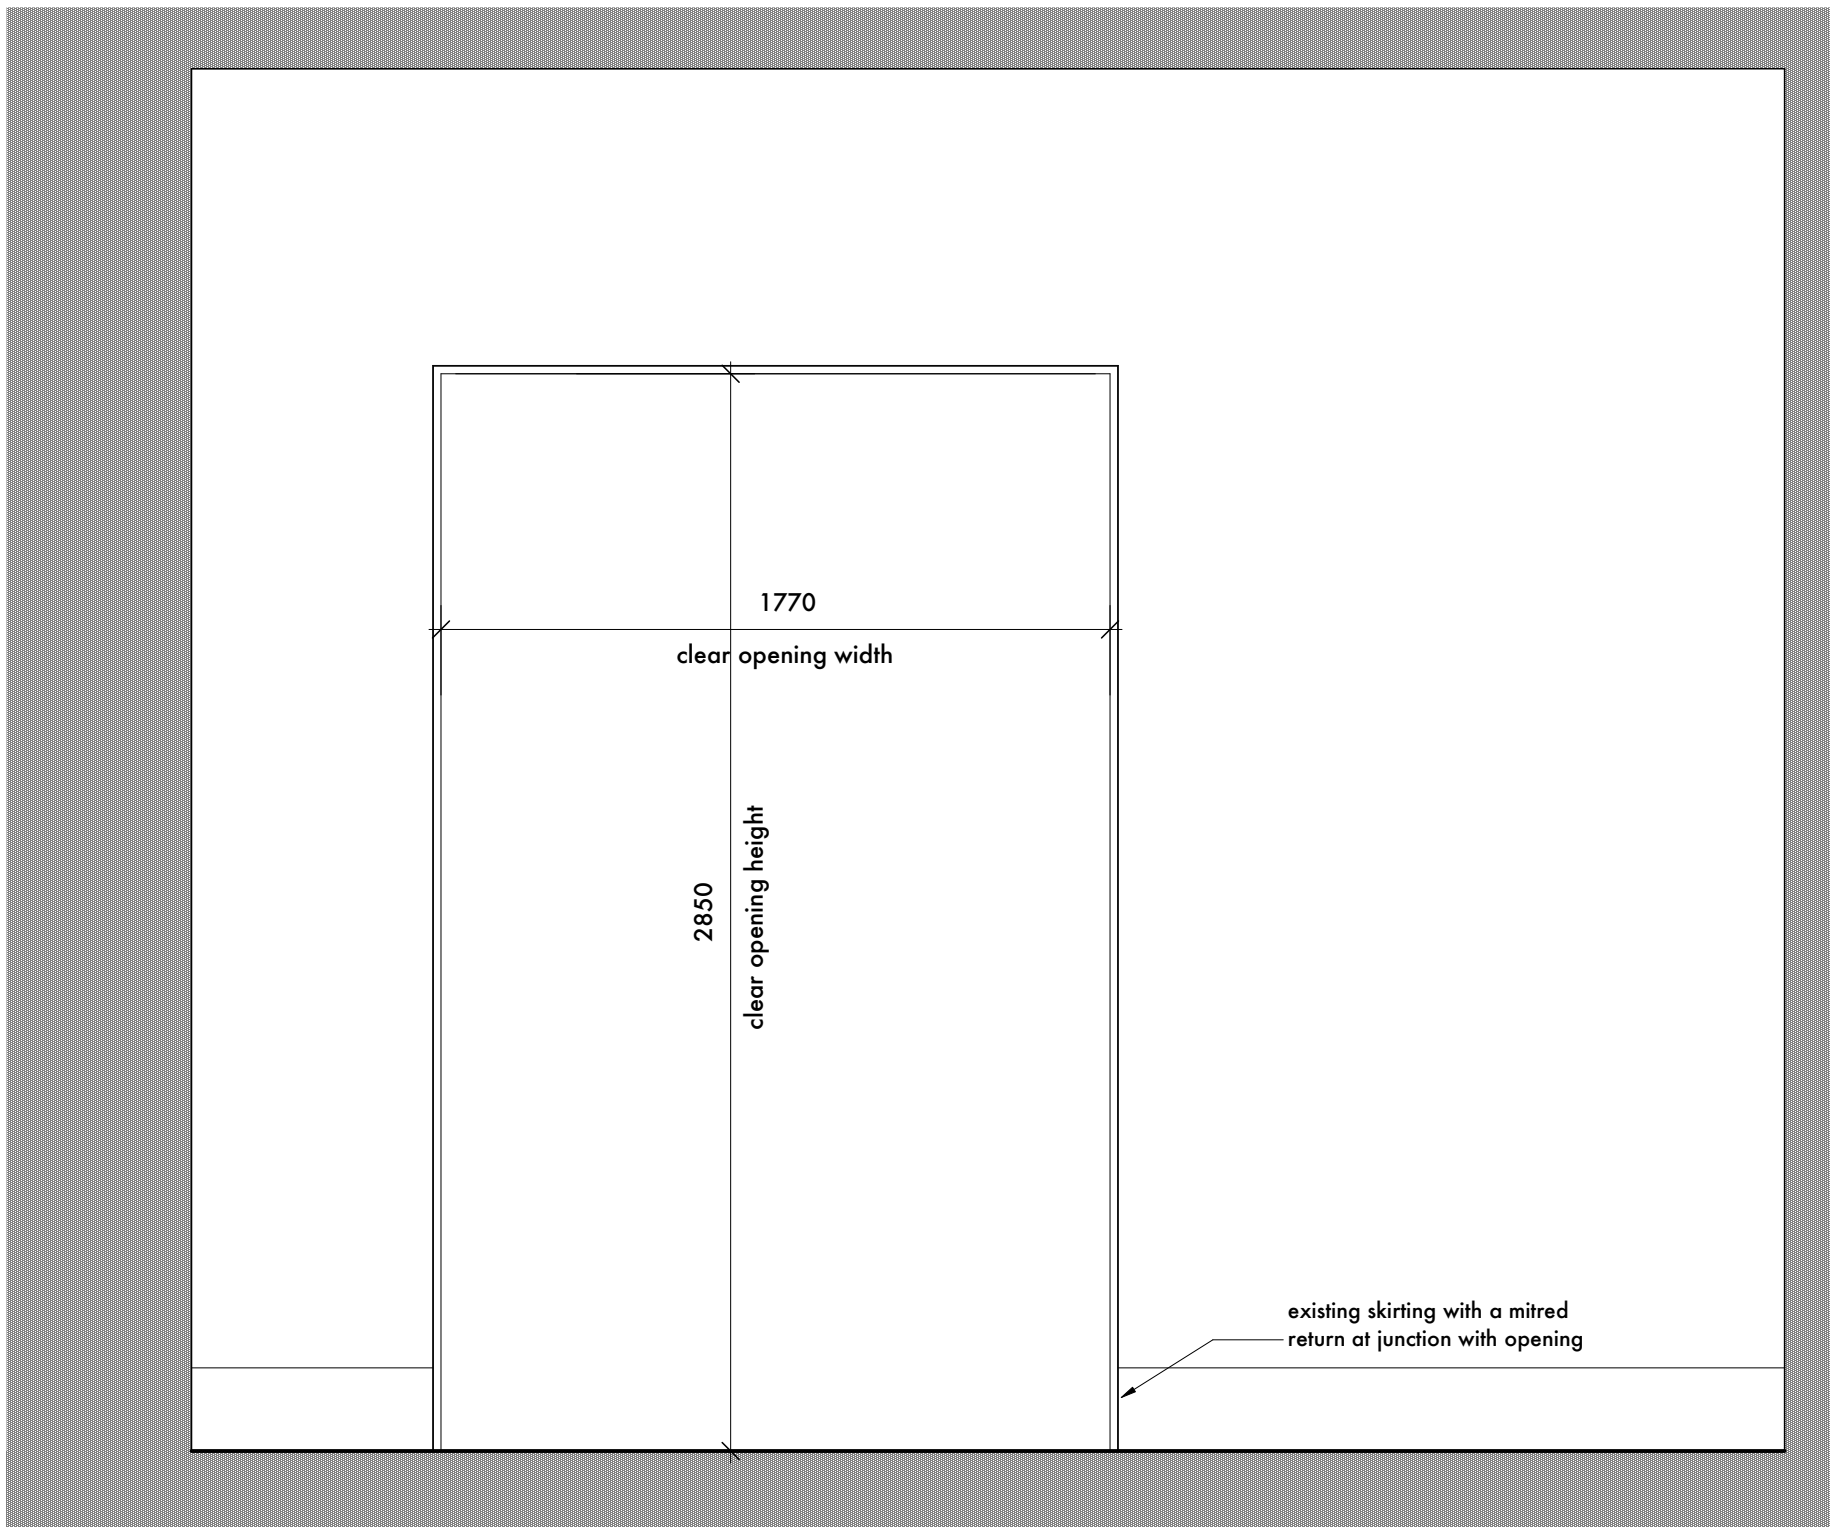


Elevation viewed from proposed kitchen
Scale 1:20

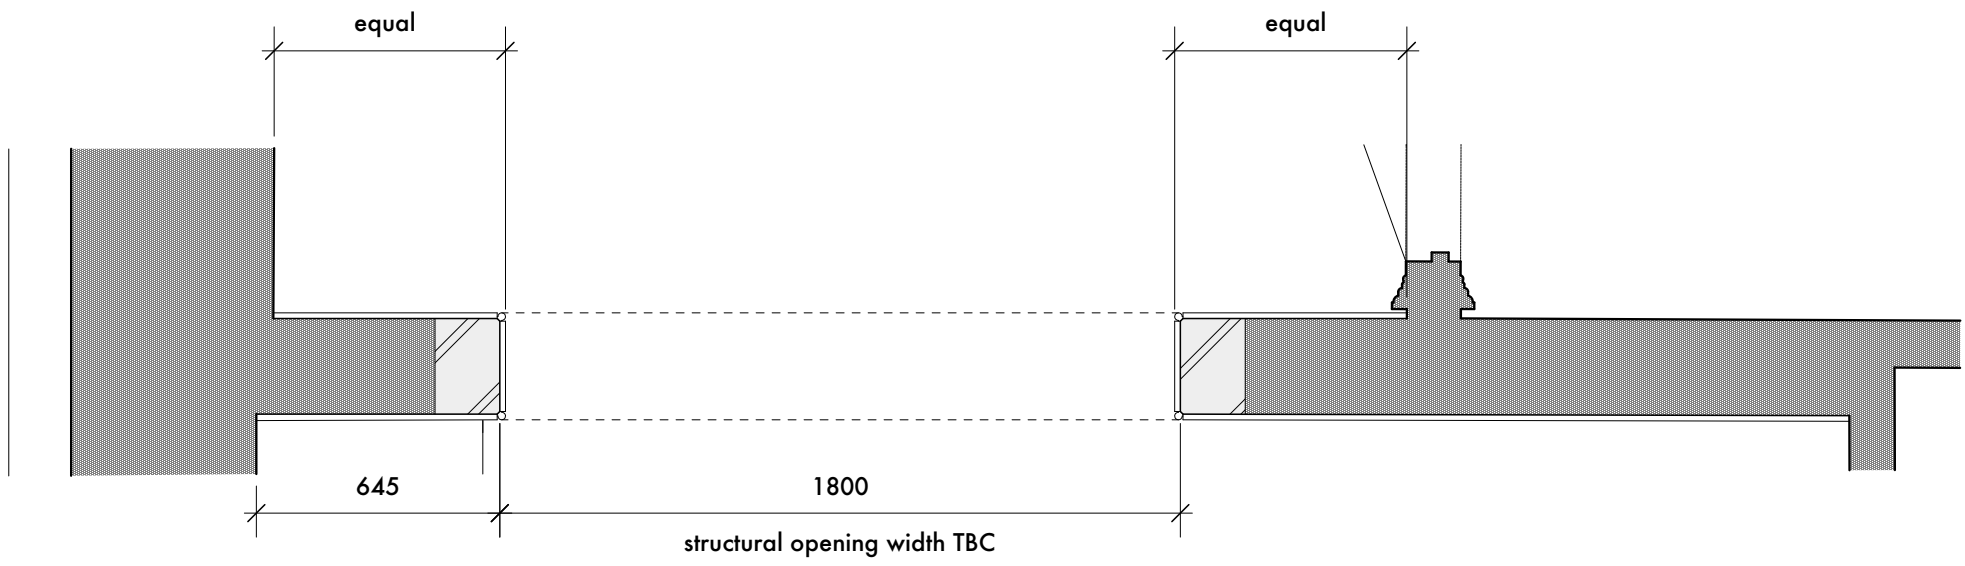


Wall Opening Plan - Scale 1:20

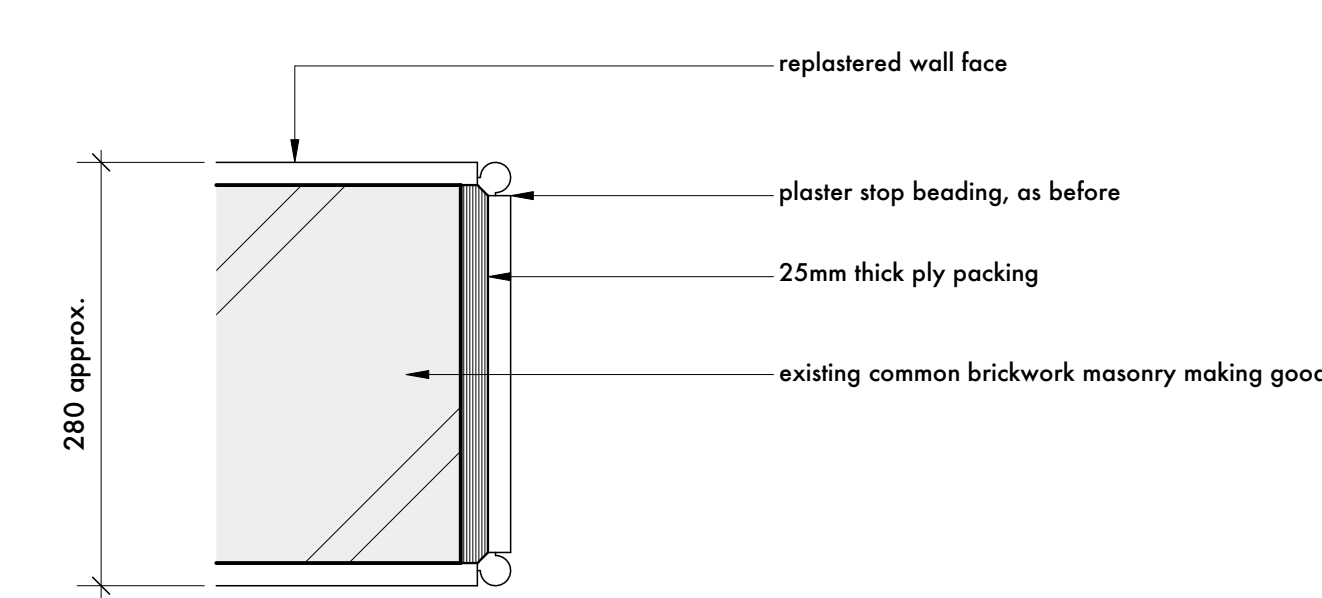

Typical Wall Lining Jamb Detail 1:5

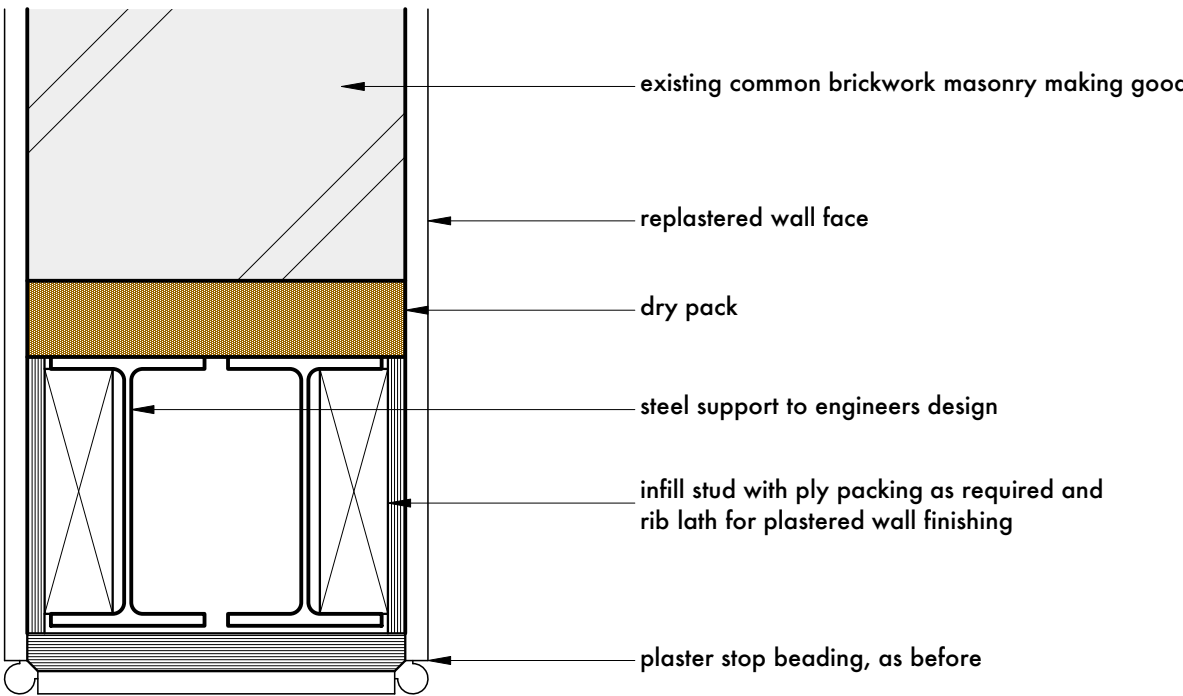

Typical Wall Lining Head Detail 1:5

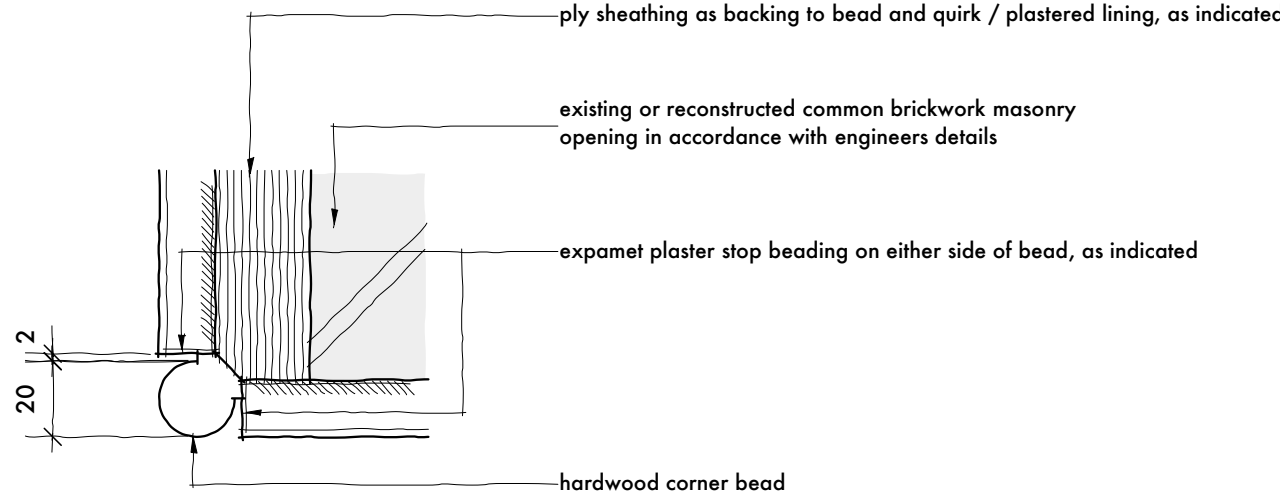

Bead and Quirk Detail 1:2

PLANNING ISSUE

KERR PARKER ASSOCIATES LTD

THE GRANARY, COPPID HALL, NORTH STIFFORD, ESSEX RM16 5UE
TEL: 01375-377731

CONTRACT
FLAT 4 CAMBRIDGE TERRACE,
LONDON. NW1 4JL

DRAWING
NEW WALL OPENING LINING DETAILS

SCALE	1:5, 1:2 & 1:20 @ A2	DATE	May 2022
DRAWN	SB	CHECKED	RP

DRAWING NO.	REV.
K- 2210 . 09	