

GRANITE SETTS TYPE 2 - FINE PICKED
100mm WIDE x 200/250/300mm LONG x 75mm DEEP

COLOUR MIX: ALBION GREY (30%)
MILLENNIUM MAUVE (30%)
MILLENNIUM PINK (30%)
ELEANOR RED (10%)

- MINIMUM UNIT LONG AT INTERFACE WITH OTHER PAVING = 100mm.
- MINIMUM OVERLAP BETWEEN PAVING UNITS = 60mm


REFER TO ALD854_LD704 FOR TYPICAL DETAIL.

FINE PICKED GRANITE KERB LAID FLUSH, ROYAL WHITE
300mm WIDE x 1000mm LONG x 200mm DEEP BY MARSHALLS/HARDSCAPE OR EQUAL AND APPROVED.

135mm WIDE SLOTTED HEAVY DUCTILE IRON CHANNEL DRAIN TO STANTEC DETAIL AND SPECIFICATION.

10-15mm TUFFGROUT MORTAR JOINT.
COLOURED TO MATCH PAVING BY STEINTEC OR EQUAL AND APPROVED.

11a DETAIL PLAN OF GRANITE SETT INTERFACE WITH FLUSH KERB/CHANNEL DRAIN
SCALE: 1:15 @ A3

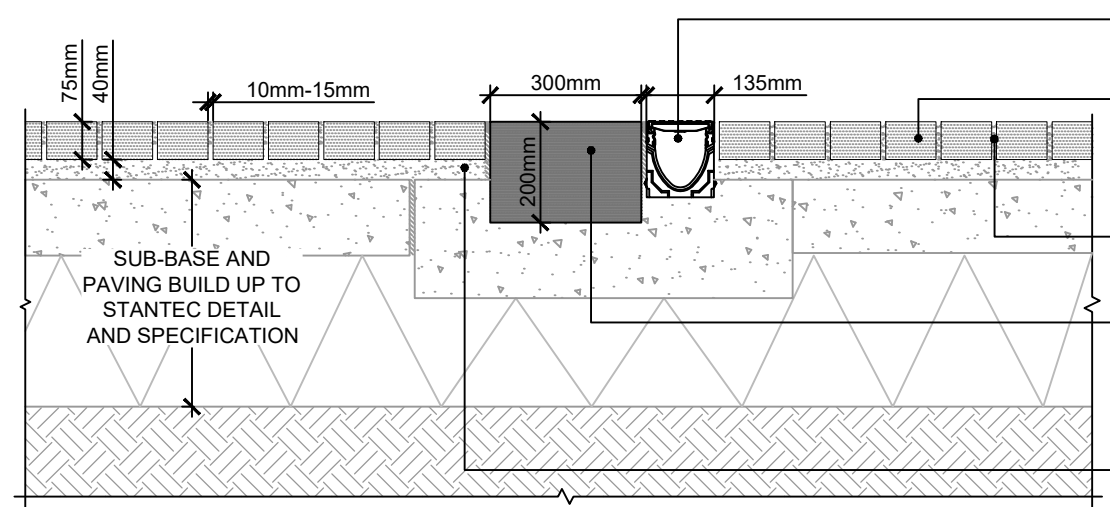

135mm WIDE SLOTTED HEAVY DUCTILE IRON CHANNEL DRAIN TO STANTEC DETAIL AND SPECIFICATION.

GRANITE SETTS TYPE 2 - FINE PICKED
100mm WIDE x 200/250/300mm LONG x 75mm DEEP
BY MARSHALLS/HARDSCAPE OR EQUAL AND APPROVED. LAID IN RANDOM PATTERN.

10-15mm TUFFGROUT MORTAR JOINT. COLOURED TO MATCH PAVING BY STEINTEC OR EQUAL AND APPROVED.

FINE PICKED GRANITE KERB LAID FLUSH, ROYAL WHITE 300mm WIDE x 1000mm LONG x 200mm DEEP
BY MARSHALLS/HARDSCAPE OR EQUAL AND APPROVED.
KERB HAUNCHING AND FOOTING TO STANTEC DETAIL AND SPECIFICATION

40mm DEEP TUFFBED BEDDING MORTAR BY STEINTEC OR EQUAL AND APPROVED.

11b SECTION THROUGH GRANITE SETT INTERFACE WITH FLUSH KERB/CHANNEL DRAIN
SCALE: 1:15 @ A3

LANDSCAPE ARCHITECT:



The Threshing Barn
Bignell Park Barns
Chesterton
Oxfordshire
OX26 1TD

Tel: 01869 249776
Fax: 01869 327513
Email: mail@appliedlandscape.co.uk

© 2021 Applied Landscape Design Limited. All rights reserved.

Rev.	Update	Date
P02	STAGE 4 ISSUE: EMPLOYERS REQUIREMENTS	07.05.21
P01	FIRST ISSUE FOR INFORMATION	19.02.21

PROJECT:	KXC: BUILDING S3 PUBLIC REALM
CLIENT:	KCCGPL

drawn:	HKM	checked:	KmJ
scale:	1:15 @ A3	date:	19.02.21
status:	INFORMATION	xref file ref:	ALD854_LDbase

DRAWING TITLE: HARDWORKS DETAIL - CHILTON LANE CHANNEL DRAIN FLUSH KERB INTERFACE		
PROJECT NO. ALD854	DRAWING NUMBER: LD711	REVISION: P02