




32a SECTION THROUGH CHILTON LANE METROPOLITAN METAL DOOR INTERFACE WITH GRANITE SETTS TYPE 2
SCALE: 1:10 @ A3

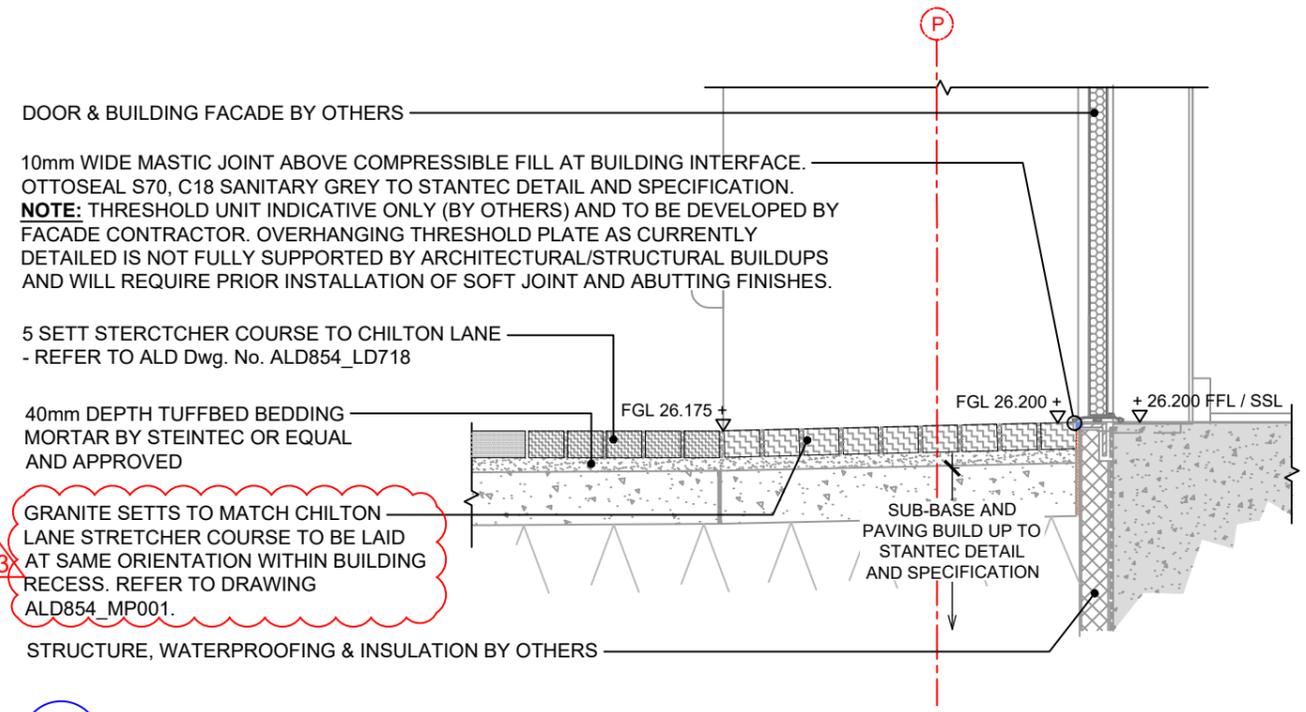

32b SECTION THROUGH CHILTON LANE BACK OF HOUSE RETAIL ENTRANCE DOOR INTERFACE WITH GRANITE SETTS TYPE 2
SCALE: 1:20 @ A3

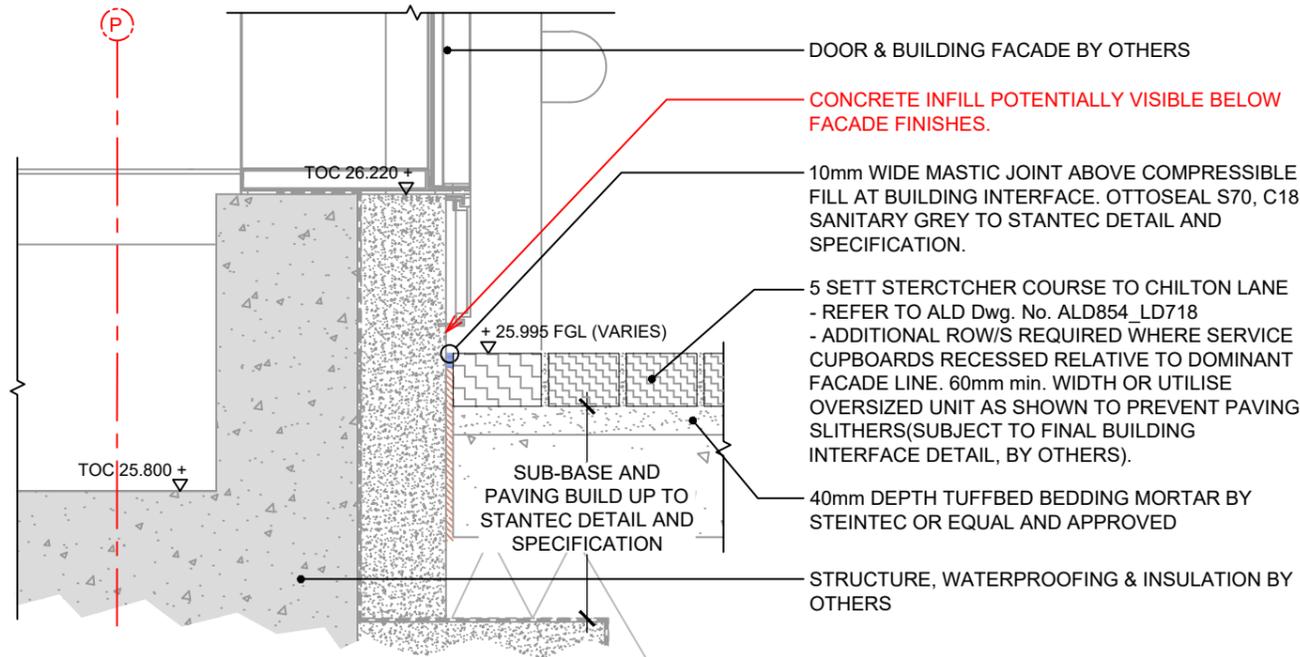

32c SECTION THROUGH GAS METER ROOM METAL DOOR INTERFACE WITH YORKSTONE SETTS TYPE 2
SCALE: 1:10 @ A3

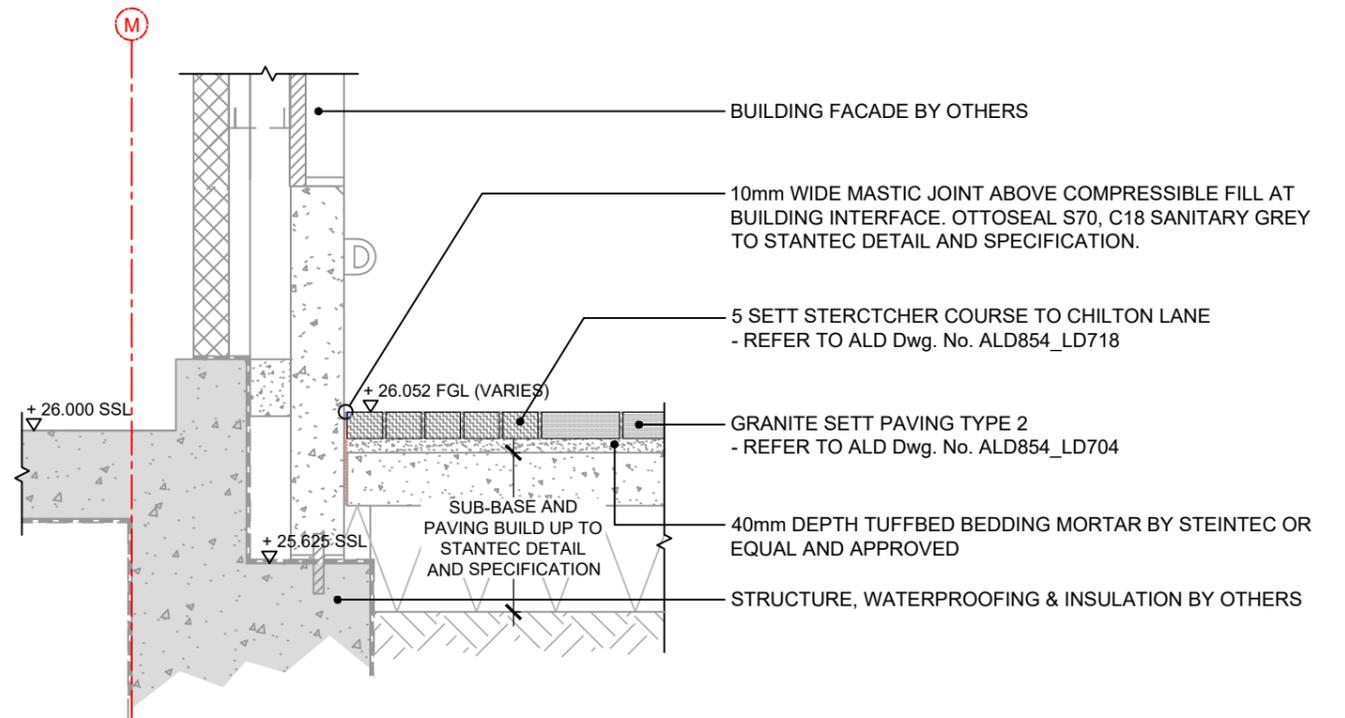

32d SECTION THROUGH PRECAST CONCRETE SKIRTING INTERFACE WITH GRANITE SETTS TYPE 2, CHILTON LANE
SCALE: 1:20 @ A3

LANDSCAPE ARCHITECT:



The Threshing Barn
Bignell Park Barns
Chesterton
Oxfordshire
OX26 1TD

Tel: 01869 249776
Fax: 01869 327513
Email: mail@appliedlandscape.co.uk

© 2021 Applied Landscape Design Limited. All rights reserved.

| Rev. | Update | Date |
|------|---------------------------------------|----------|
| P03 | NOTE UPDATED | 17.06.21 |
| P02 | STAGE 4 ISSUE: EMPLOYERS REQUIREMENTS | 07.05.21 |
| P01 | FIRST ISSUE FOR INFORMATION | 26.02.21 |

| | |
|----------|-------------------------------|
| PROJECT: | KXC: BUILDING S3 PUBLIC REALM |
| CLIENT: | KCCGPL |

| | | | |
|---------|------------------|----------------|---------------|
| drawn: | MF | checked: | KmJ |
| scale: | 1:10 / 1:20 @ A3 | date: | 26.02.21 |
| status: | INFORMATION | xref file ref: | ALD854_LDbase |

| | | |
|--|-----------------|-----------|
| DRAWING TITLE: | | |
| BUILDING S3 PUBLIC REALM INTERFACE DETAILS - SHEET 2 | | |
| PROJECT NO. | DRAWING NUMBER: | REVISION: |
| ALD854 | LD732 | P03 |