



LANEWAY SOFFIT

Scale: 1:120

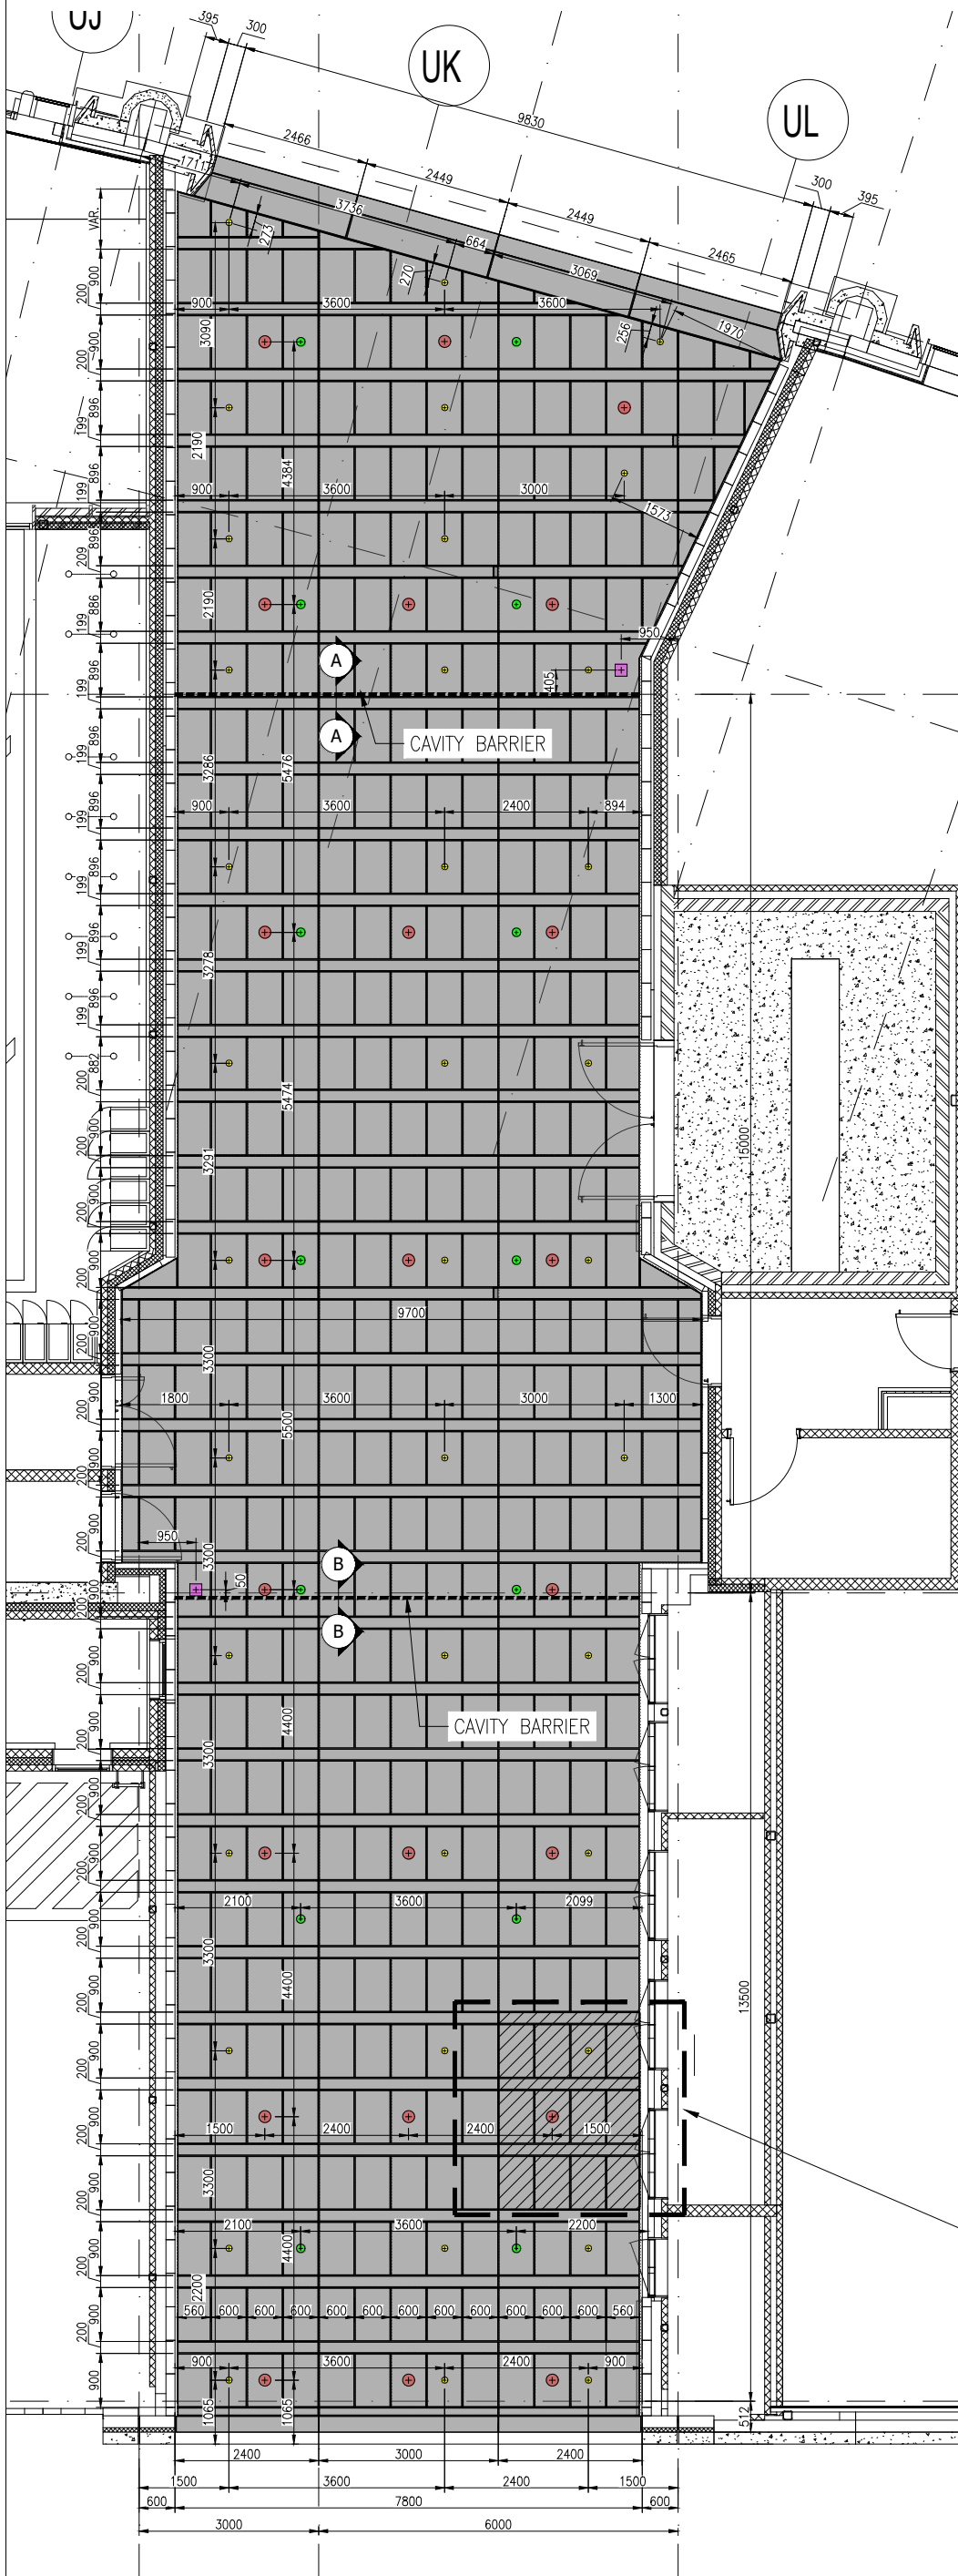


SECTION A-A

Scale: 1:20

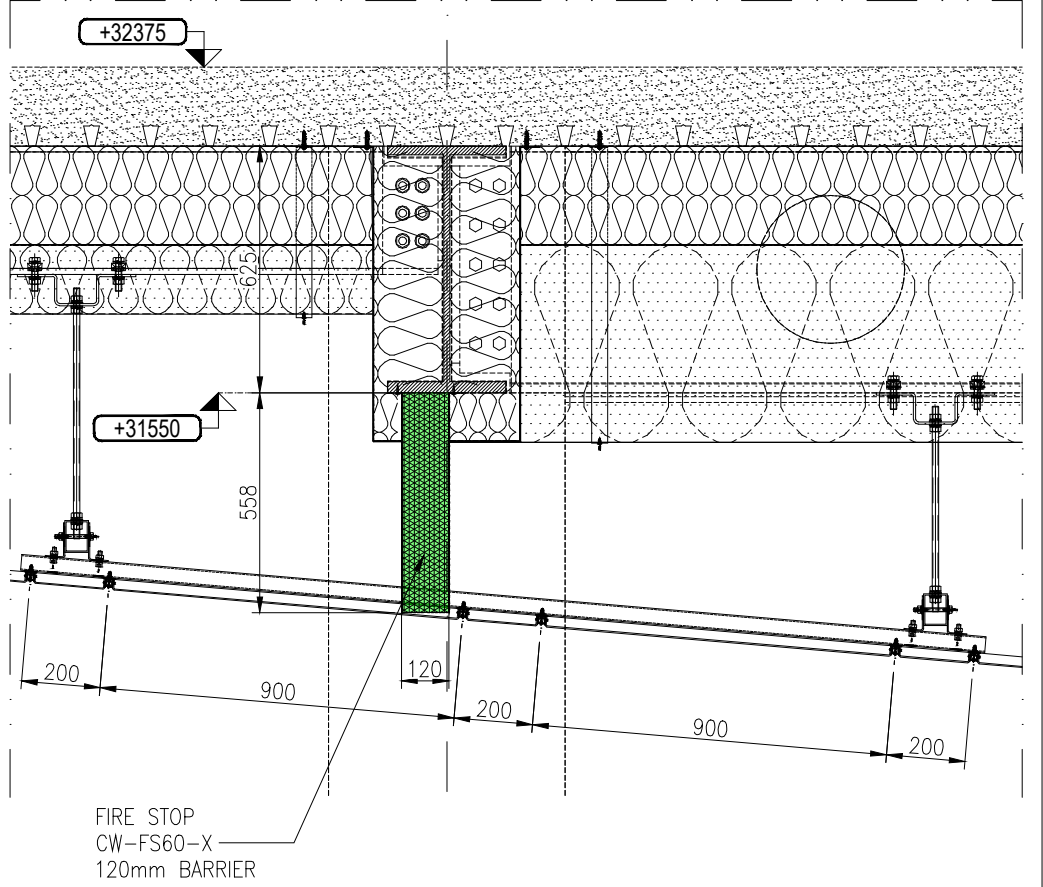


SECTION B-B

Scale: 1:20

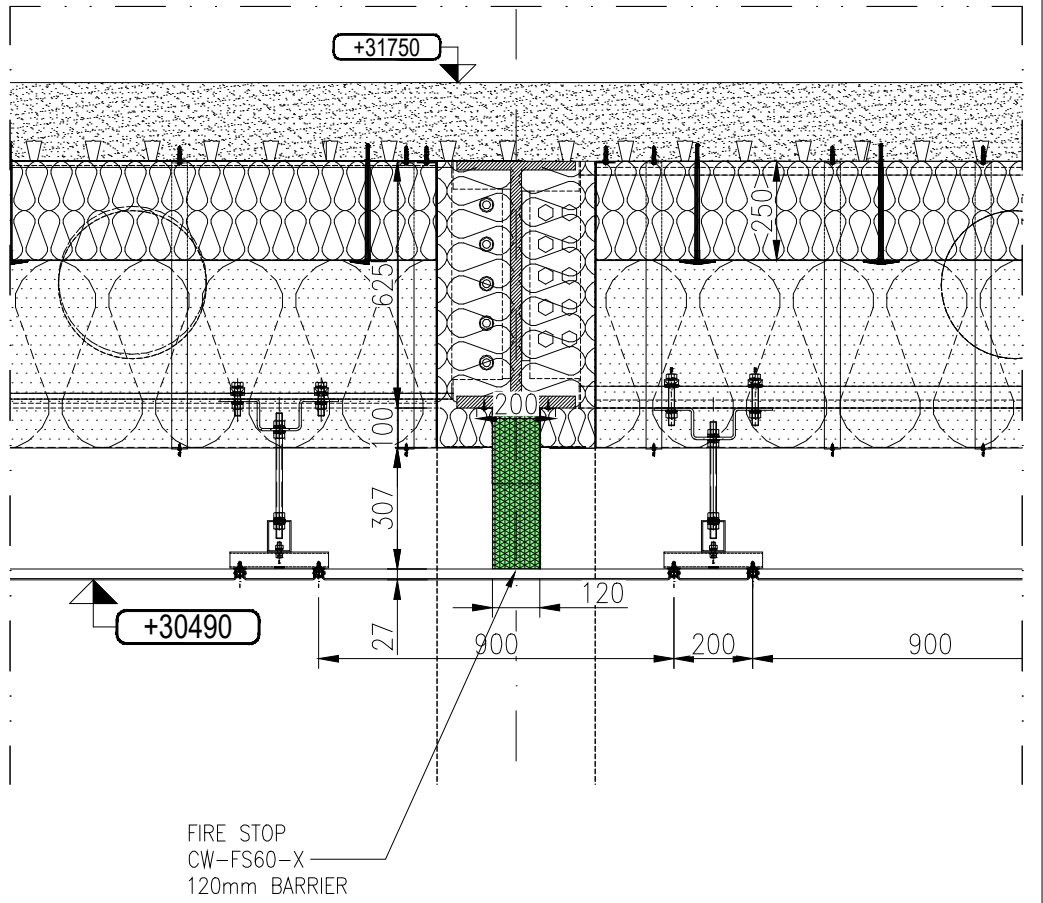

- CCTV camera - Cut-out 158mm dia
- Light fitting X3 - X3E - Cut out 165mm dia
- Speaker - cut-out 190mm
- Sprinkler heads - cut-out 67mm dia

SEE: KXC-S3-001-Y-FCI-21-1152M1

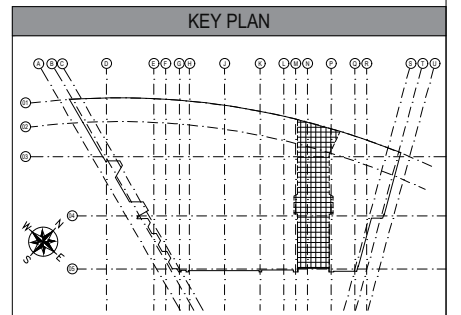

	Dwg title :	Project : KING'S CROSS CENTRAL S3 London	Rev : 00	Date : 21-12-2020	Drafter : F.B.	Checked by : A.V.	File : KXC-S3-001-Y-FCI-21-1153M1.DWG	Issue : 62
	Architect : *	Client : BAM	01	24-03-2021	F.ZANELLA	O.SREPIS	Scale : 1:20@A3	Job : S3
	Package : Curtain wall		02	08/04/2022	F.Bartolini	A.Casadei	CONSTRUCTION PROPOSAL	Rev.:
							KXC-S3-001-Y-FCI-21-1153M1	02