
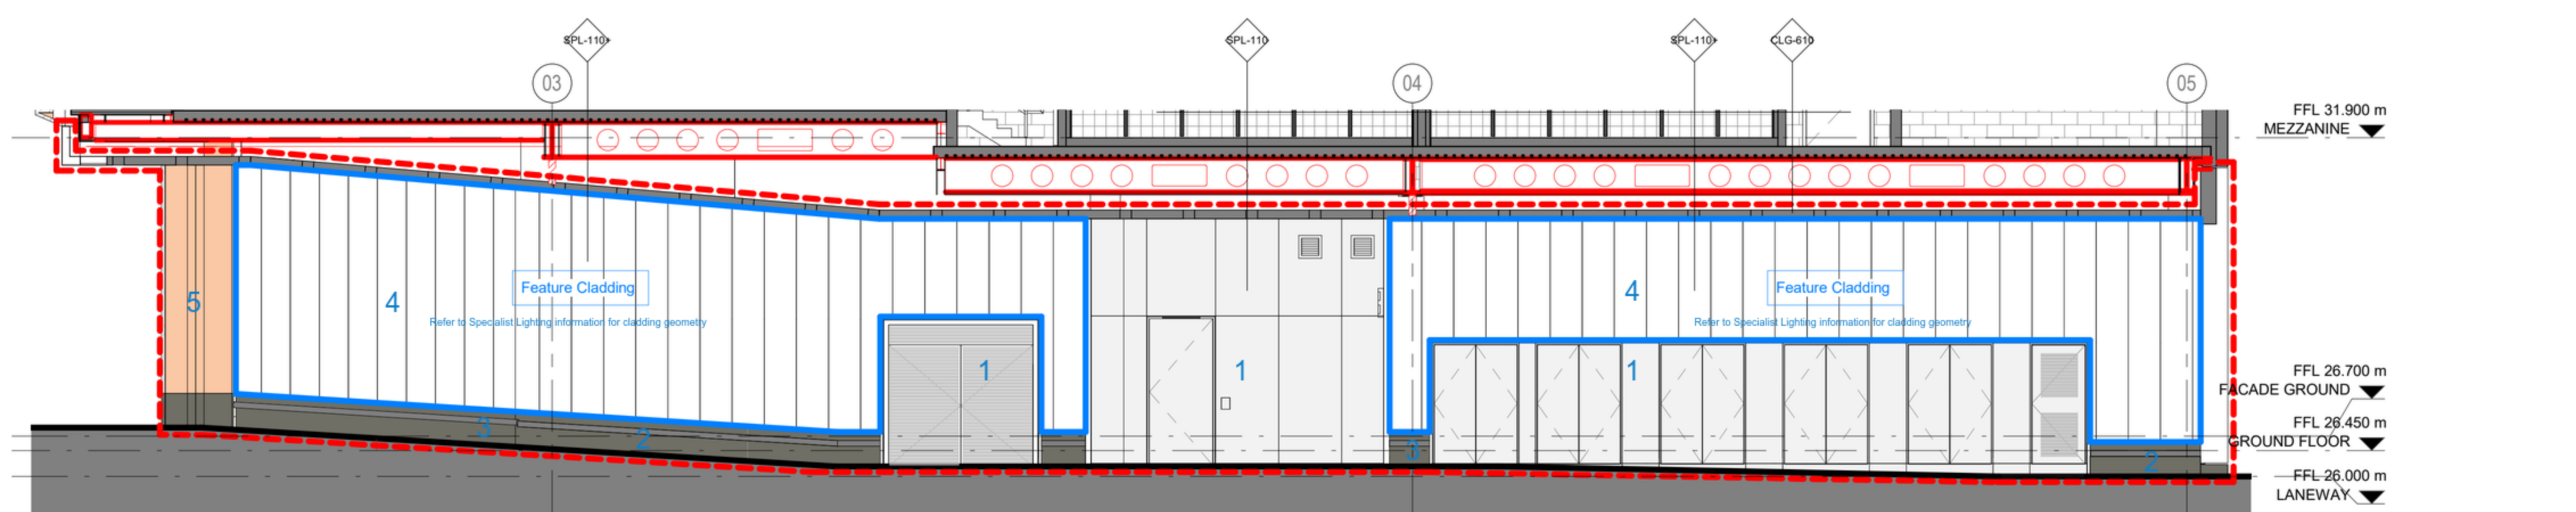


1 Laneway North  
1:75

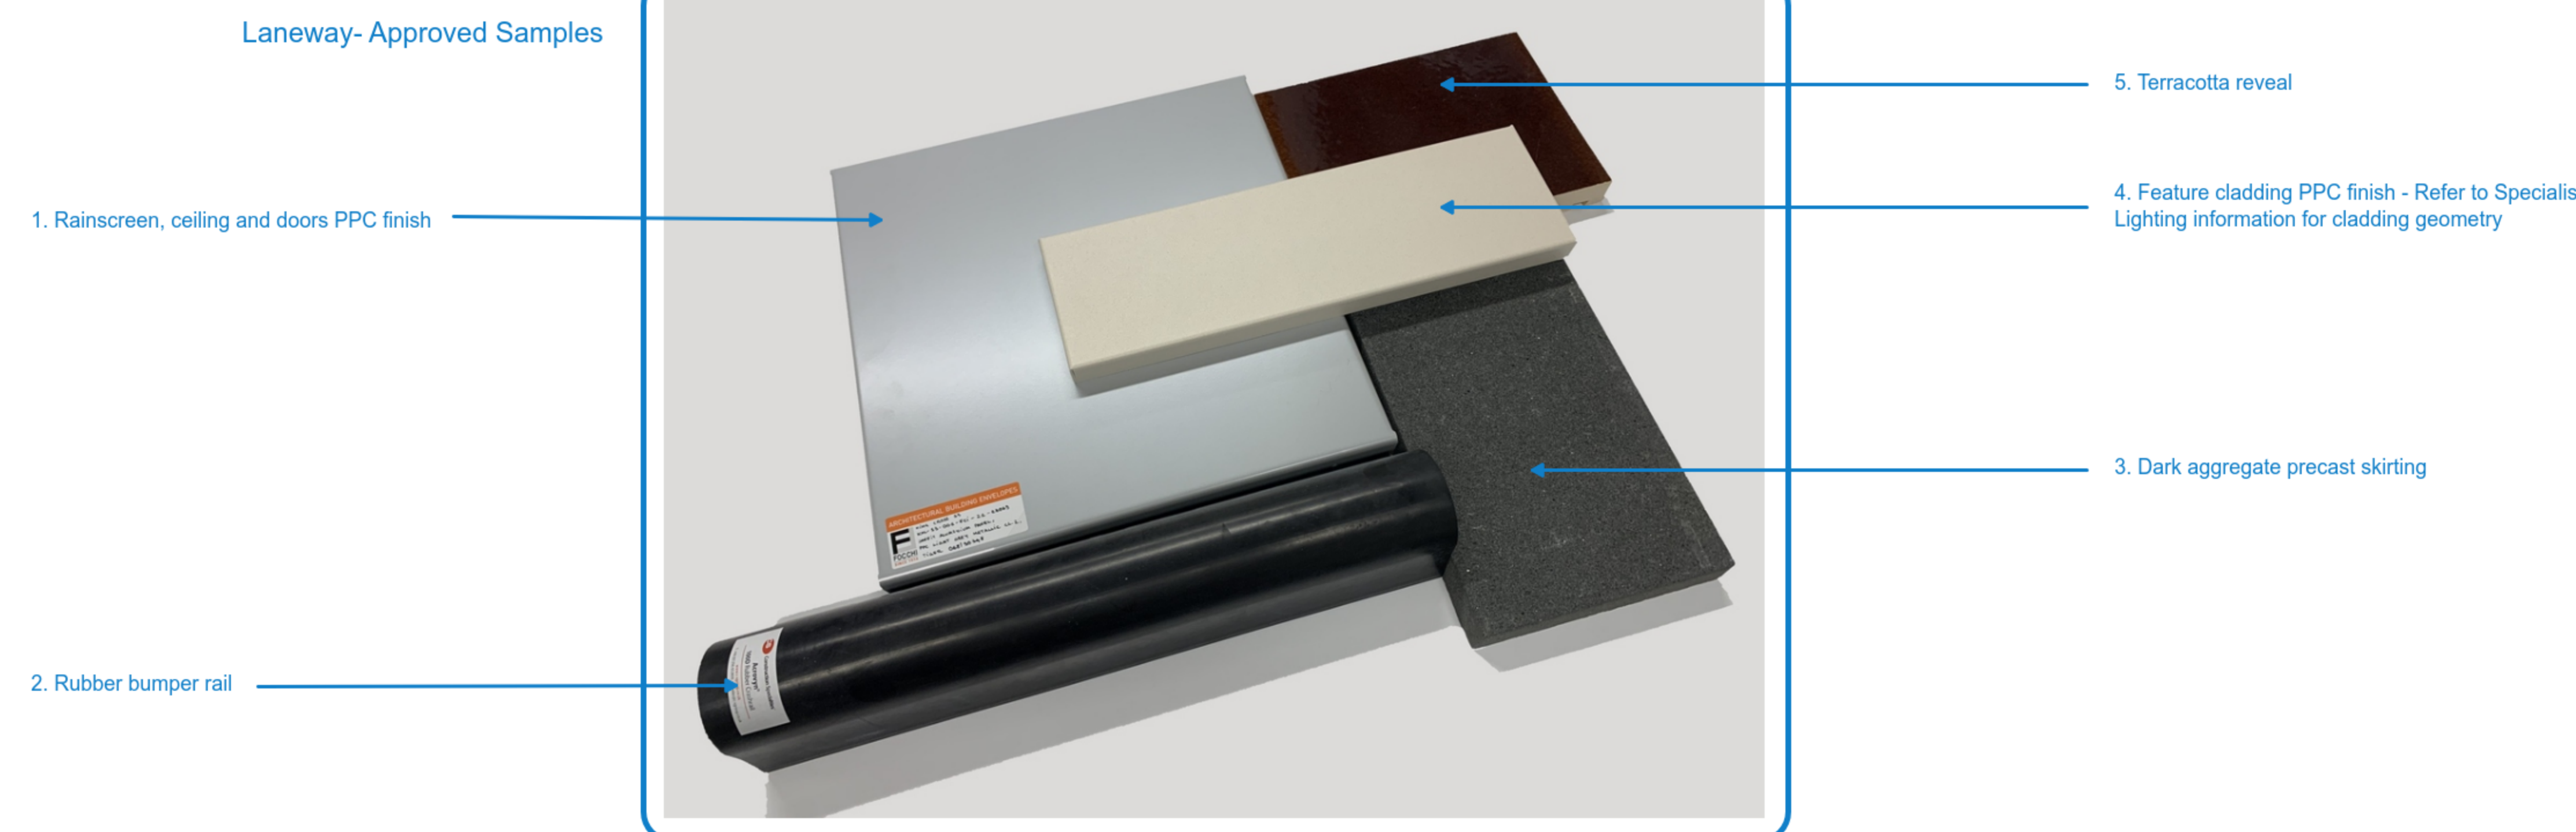

2 Laneway South  
1:75

Rev	Date	Revision	By	Chk
01	220505	Issue for Discharge of Planning Condition 6	FM	NH

**Notes**


- For Health & Safety related information please refer to the Rolling Designers Risk Register. Where relevant, elements identified on this register are highlighted within the model and on the drawings with the following logo.
- DO NOT SCALE FROM DRAWING:
  - Drawing to be printed in colour;
  - All information contained in this drawing (including digital data) should be checked and verified prior to any fabrication or construction. Any inconsistencies or omissions should be reported to Bennetts Associates;
  - Unless otherwise stated, all grids or co-ordinates are based on the Ordnance Survey National Grid via GPS Observations;
  - Unless otherwise stated, all spot heights and levels are expressed as AOD for "above ordnance datum" based on the Ordnance Survey ODN (Ordnance Datum Newlyn).
- Bennetts Associates Architects make no warranties, express or implied, with respect to the reuse of the data provided hereafter, regardless of its format or the means of its transmission.
- All existing survey data is based on, or reference from, 3rd Party information.
- Unless otherwise stated, all structural, mechanical, electrical information is based on, or reference from, 3rd Party data.

© Crown Copyright 2019. All Rights Reserved.  
Ordnance Survey License 123456

**Notes**

- For Health & Safety related information please refer to the Rolling Designers Risk Register. Where relevant, elements identified on this register are highlighted within the model and on the drawings with the following logo.
- DO NOT SCALE FROM DRAWING:
  - Drawing to be printed in colour;
  - All information contained in this drawing (including digital data) should be checked and verified prior to any fabrication or construction. Any inconsistencies or omissions should be reported to Bennetts Associates;
  - Unless otherwise stated, all grids or co-ordinates are based on the Ordnance Survey National Grid via GPS Observations;
  - Unless otherwise stated, all spot heights and levels are expressed as AOD for "above ordnance datum" based on the Ordnance Survey ODN (Ordnance Datum Newlyn).
- Bennetts Associates Architects make no warranties, express or implied, with respect to the reuse of the data provided hereafter, regardless of its format or the means of its transmission.
- All existing survey data is based on, or reference from, 3rd Party information.
- Unless otherwise stated, all structural, mechanical, electrical information is based on, or reference from, 3rd Party data.

© Crown Copyright 2019. All Rights Reserved.  
Ordnance Survey License 123456

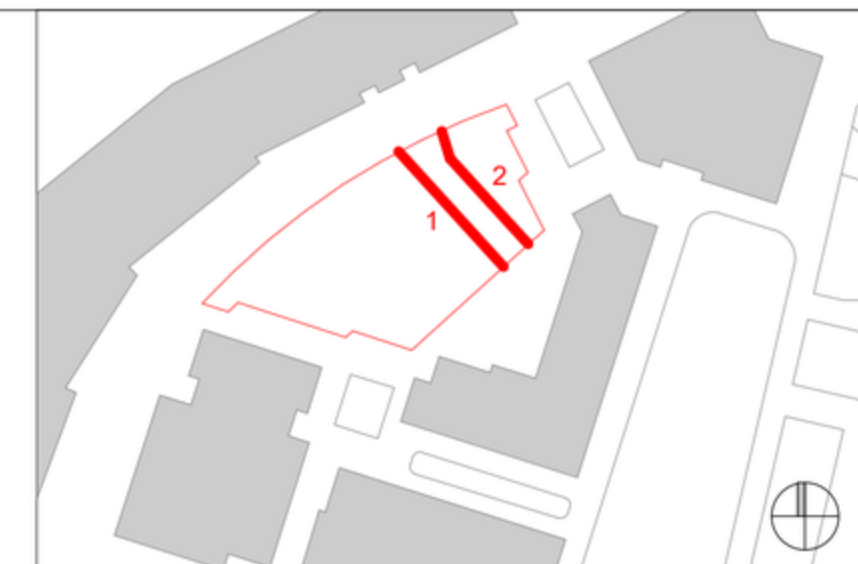

**BENNETTS ASSOCIATES**

1 Rawstone Place, London EC1V 7NL  
T +44(0)207 5203300 • www.bennettsassociates.com  
E mail@bennettsassociates.com

For Bennetts Associates' electronic information issue disclaimer - www.bennettsassociates.com/informationanddisclaimer/

Project  
**Kings Cross S3**  
Kings Cross Central Partnership Ltd

Drawing Title  
**Discharge of Planning Condition 6  
Laneway Elevations**

Project No. 2011	Drawing Number 2011-SK-214	Suitability / Revision 01
Scale @ A3 1:75	Scale @ A1 1:75	Revision Date 220505
YY MM DD		