


6mm TUFFGROUT JOINT COLOURED TO MATCH PAVING BY STEINTEC OR EQUAL & APPROVED..

SCOUTMOOR YORKSTONE PAVING TYPE 2 - DIAMOND WIRE CUT FINISH 194mm WIDE x394mm LONG x 50mm DEEP BY MARSHALLS OR EQUAL AND APPROVED.

- OVERLAP BETWEEN PAVING UNITS = 131mm

- WHERE SANDSTONE ABUTS OTHER PAVING OR A BUILDING FACADE MINIMUM UNIT LONG = 131mm OR UTILISE OVERSIZED UNIT WITH FALSE JOINT TO MAINTAIN PATTERN.

02a DETAIL PLAN ON YORKSTONE PAVING TYPE 2 TO PUBLIC REALM, LANEWAYS NORTH & SOUTH OF BUILDING S3
SCALE: 1:10 @ A3

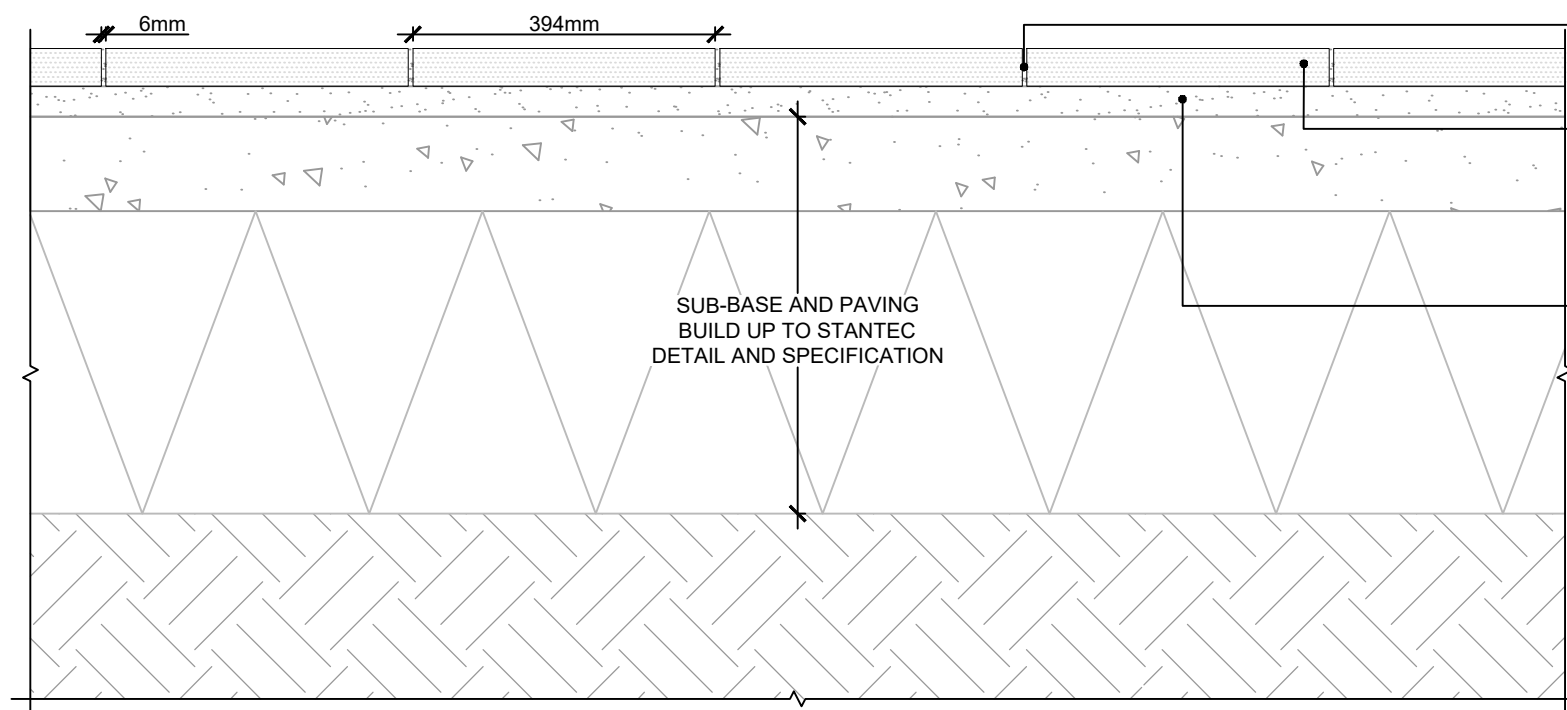

6mm TUFFGROUT JOINT COLOURED TO MATCH PAVING BY STEINTEC OR EQUAL & APPROVED.

SCOUTMOOR YORKSTONE PAVING TYPE 2 - DIAMOND WIRE CUT FINISH 194mm WIDE x394mm LONG x 50mm DEEP BY MARSHALLS OR EQUAL AND APPROVED.

OVERLAP BETWEEN PAVING UNITS = 131mm

40mm DEEP TUFFBED BEDDING MORTAR BY STEINTEC OR EQUAL AND APPROVED.

SUB-BASE AND PAVING BUILD UP TO STANTEC DETAIL AND SPECIFICATION

02b SECTION OF YORKSTONE PAVING TYPE 2 TO PUBLIC REALM, LANEWAYS NORTH & SOUTH OF BUILDING S3
SCALE: 1:10 @ A3

LANDSCAPE ARCHITECT:



The Threshing Barn
Bignell Park Barns
Chesterton
Oxfordshire
OX26 1TD

Tel: 01869 249776
Fax: 01869 327513
Email: mail@appliedlandscape.co.uk

© 2021 Applied Landscape Design Limited. All rights reserved.

Rev.	Update	Date
P02	STAGE 4 ISSUE: EMPLOYERS REQUIREMENTS	07.05.21
P01	FIRST ISSUE FOR INFORMATION	19.02.21

PROJECT:	KXC: BUILDING S3 PUBLIC REALM
CLIENT:	KCCGPL

drawn:	HKM	checked:	KmJ
scale:	1:10 @ A3	date:	19.02.21
status:	INFORMATION	xref file ref:	ALD854_LDbase

DRAWING TITLE:		
HARDWORKS DETAIL - YORKSTONE PAVING TYPE 2		
PROJECT NO.	DRAWING NUMBER:	REVISION:
ALD854	LD702	P02