


10-15mm TUFFGROUT JOINT COLOURED TO MATCH PAVING BY STEINTEC OR EQUAL & APPROVED.

GRANITE SETTS TYPE 1 - FINE PICKED  
100mm WIDE x 200/250/300mm LONG x 150mm DEEP  
BY MARSHALLS/HARDSCAPE OR EQUAL AND APPROVED. LAID IN RANDOM PATTERN.

COLOUR MIX: ALBION GREY (30%)  
MILLENNIUM MAUVE (25%)  
MILLENNIUM PINK (25%)  
ELEANOR RED (10%)  
SMOKEY BLACK (10%)

- MINIMUM UNIT LONG AT INTERFACE WITH OTHER PAVING = 100mm  
- MINIMUM OVERLAP BETWEEN PAVING UNITS = 60mm

**03a** DETAIL PLAN OF GRANITE SETTS TYPE 1  
SCALE: 1:10 @ A3

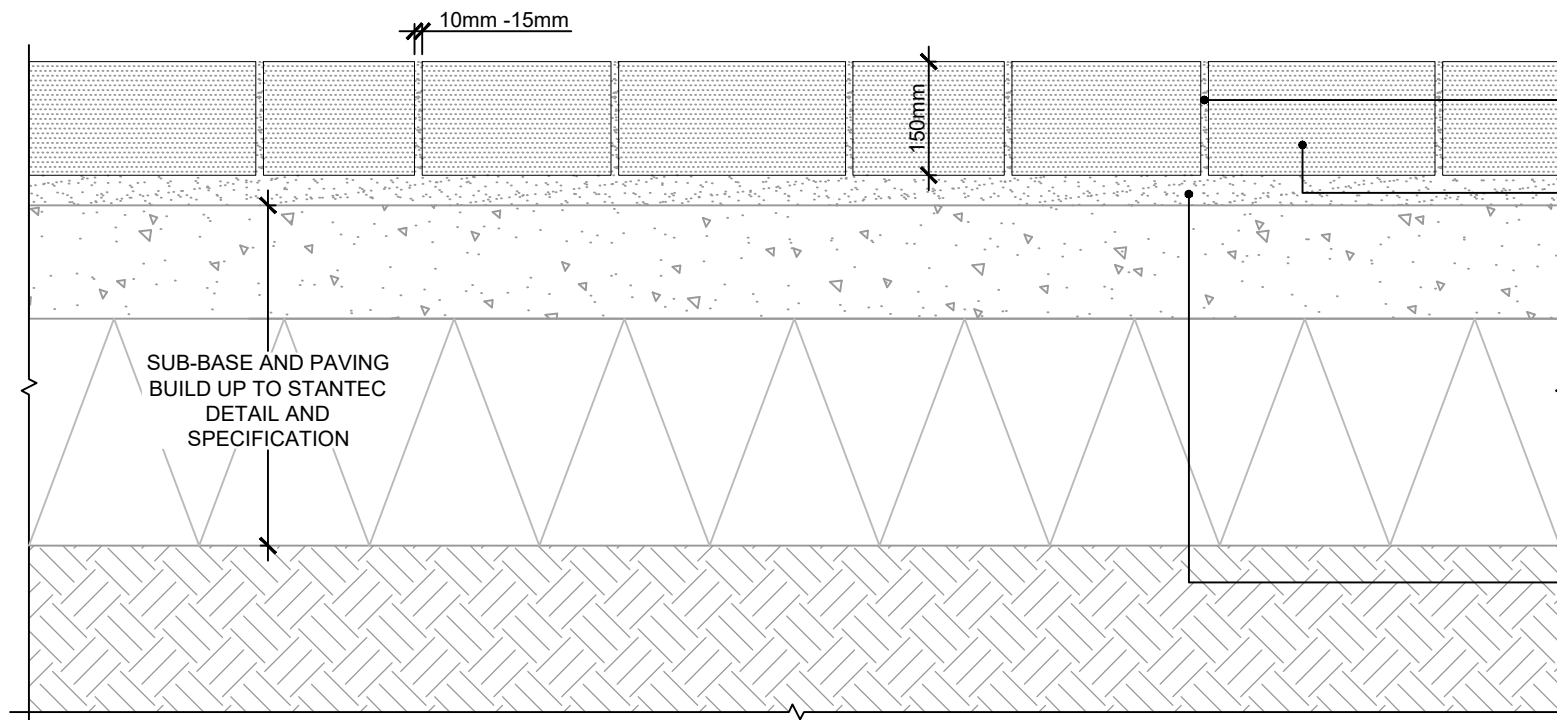

10-15mm TUFFGROUT JOINT COLOURED TO MATCH PAVING BY STEINTEC OR EQUAL & APPROVED.

GRANITE SETTS TYPE 1 - FINE PICKED  
100mm WIDE x 200/250/300mm LONG x 150mm DEEP  
BY MARSHALLS/HARDSCAPE OR EQUAL AND APPROVED. LAID IN RANDOM PATTERN.

MINIMUM UNIT LONG AT INTERFACE WITH OTHER PAVING = 100mm.  
(ADJACENT PAVING VARIES)

40mm DEEP TUFFBED BEDDING MORTAR BY STEINTEC OR EQUAL AND APPROVED.

SUB-BASE AND PAVING BUILD UP TO STANTEC DETAIL AND SPECIFICATION

**03b** SECTION THROUGH GRANITE SETTS TYPE 1  
SCALE: 1:10 @ A3

LANDSCAPE ARCHITECT:



The Threshing Barn  
Bignell Park Barns  
Chesterton  
Oxfordshire  
OX26 1TD

Tel: 01869 249776  
Fax: 01869 327513  
Email: mail@appliedlandscape.co.uk

© 2021 Applied Landscape Design Limited. All rights reserved.

Rev.	Update	Date
P02	STAGE 4 ISSUE: EMPLOYERS REQUIREMENTS	07.05.21
P01	FIRST ISSUE FOR INFORMATION	19.02.21

PROJECT:	KXC: BUILDING S3 PUBLIC REALM
CLIENT:	KCCGPL

drawn:	HKM	checked:	KmJ
scale:	1:10 @ A3	date:	19.02.21
status:	INFORMATION	xref file ref:	ALD854_LDbase

DRAWING TITLE:		
HARDWORKS DETAIL - GRANITE SETTS TYPE 1		
PROJECT NO.	DRAWING NUMBER:	REVISION:
ALD854	LD703	P02