


10-15mm TUFFGROUT JOINT COLOURED TO MATCH PAVING BY STEINTEC OR EQUAL & APPROVED.

GRANITE SETTS TYPE 2 - FINE PICKED
100mm WIDE x 200/250/300mm LONG x 75mm DEEP
BY MARSHALLS/HARDSCAPE OR EQUAL AND APPROVED. LAID IN RANDOM PATTERN.

COLOUR MIX: ALBION GREY (30%)
MILLENNIUM MAUVE (30%)
MILLENNIUM PINK (30%)
ELEANOR RED (10%)

- MINIMUM UNIT LONG AT INTERFACE WITH OTHER PAVING = 100mm.
- MINIMUM OVERLAP BETWEEN PAVING UNITS = 60mm

04a DETAIL PLAN OF GRANITE SETTS TYPE 2
SCALE: 1:10 @ A3

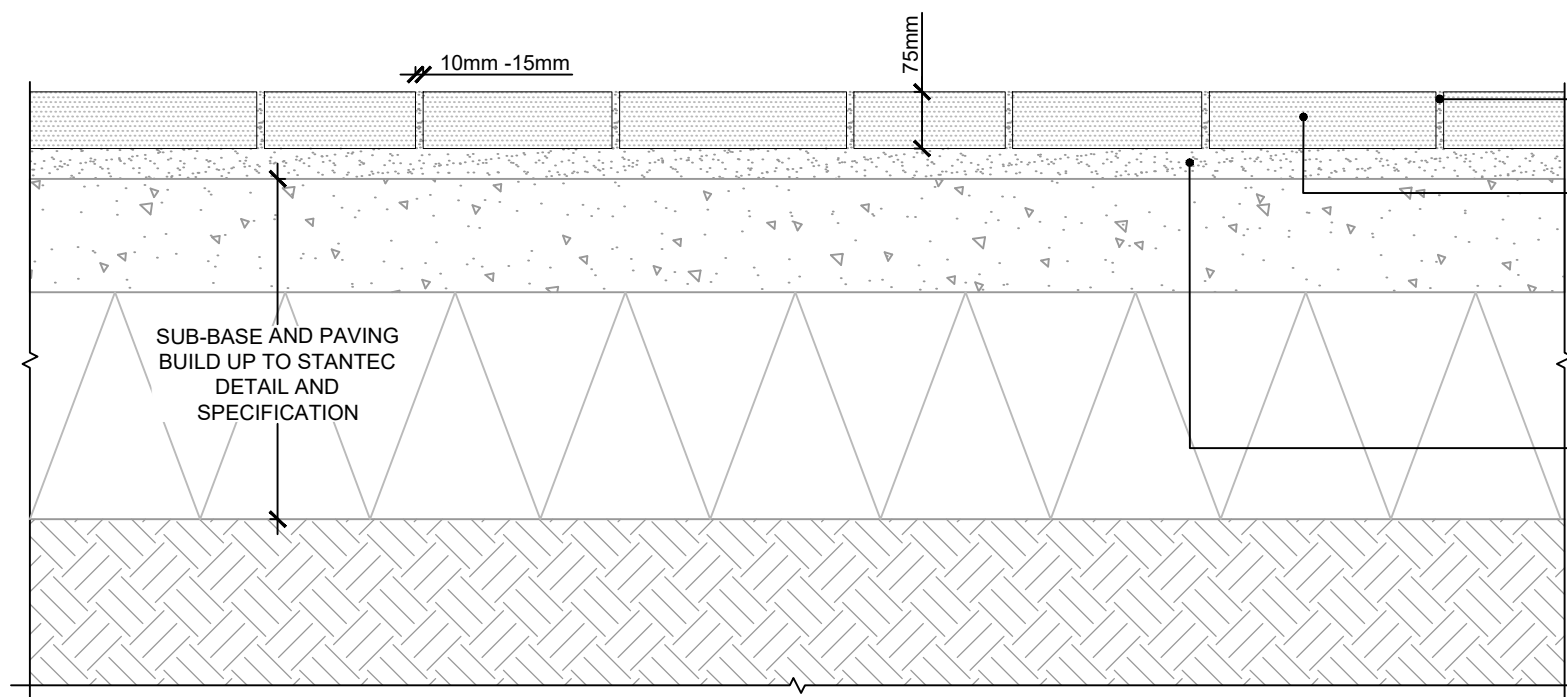

10-15mm TUFFGROUT JOINT COLOURED TO MATCH PAVING BY STEINTEC OR EQUAL & APPROVED.

GRANITE SETTS TYPE 2 - FINE PICKED
100mm WIDE x 200/250/300mm LONG x 150mm DEEP
BY MARSHALLS/HARDSCAPE OR EQUAL AND APPROVED. LAID IN RANDOM PATTERN.

- MINIMUM UNIT LONG AT INTERFACE WITH OTHER PAVING = 100mm
- MINIMUM OVERLAP BETWEEN PAVING UNITS = 60mm

40mm DEEP TUFFBED BEDDING MORTAR BY STEINTEC OR EQUAL AND APPROVED.

SUB-BASE AND PAVING BUILD UP TO STANTEC DETAIL AND SPECIFICATION

04b SECTION OF GRANITE SETTS TYPE 2
SCALE: 1:10 @ A3

LANDSCAPE ARCHITECT:



The Threshing Barn
Bignell Park Barns
Chesterton
Oxfordshire
OX26 1TD

Tel: 01869 249776
Fax: 01869 327513
Email: mail@appliedlandscape.co.uk

© 2021 Applied Landscape Design Limited. All rights reserved.

Rev.	Update	Date
P02	STAGE 4 ISSUE: EMPLOYERS REQUIREMENTS	07.05.21
P01	FIRST ISSUE FOR INFORMATION	19.02.21

PROJECT:	KXC: BUILDING S3 PUBLIC REALM
CLIENT:	KCCGPL

drawn:	HKM	checked:	KmJ
scale:	1:10 @ A3	date:	19.02.21
status:	INFORMATION	xref file ref:	ALD854_LDbase

DRAWING TITLE:		
HARDWORKS DETAIL - GRANITE SETTS TYPE 2		
PROJECT NO.	DRAWING NUMBER:	REVISION:
ALD854	LD704	P02