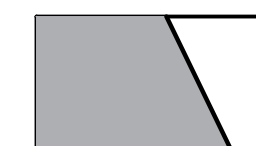
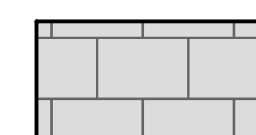

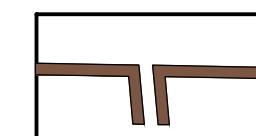
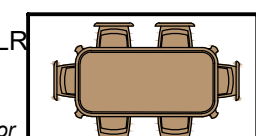
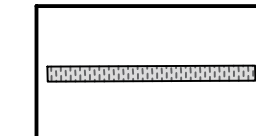
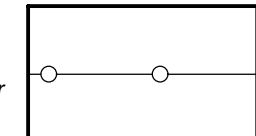

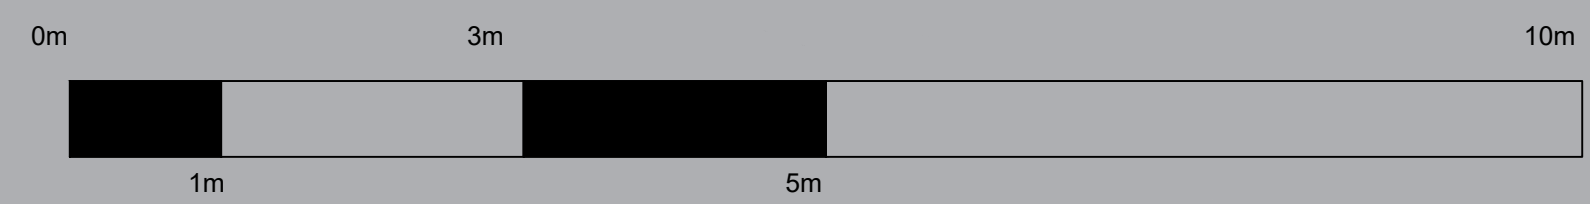
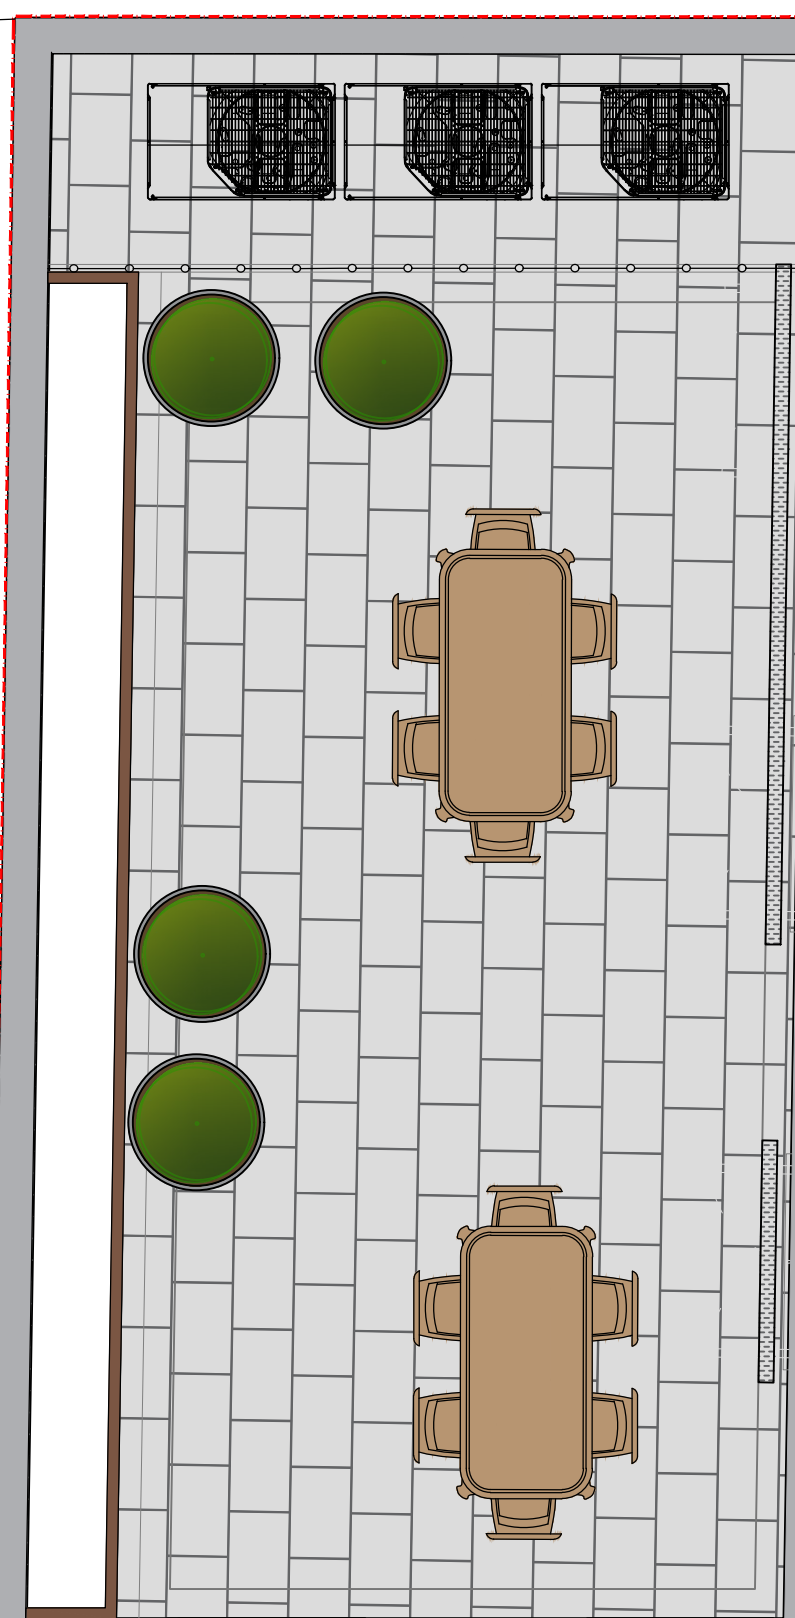




LANDSCAPE KEY

- 
PROPOSED BUILDING LINE
- 
PAVING FLAGSTONES
 Supplier: Tobermore
 Specification: Mayfair Flag Paving, Silver,
 600x400x50mm
- 
CLAY POT WITH FEATURE TREE
 Supplier: Atelier Vierkant
 Product: A60
- 
WOODBLOCK MODULAR WOODEN PLANTER
 See drawing no. 061069-EN-XX-00-DR-L-603 for details
- 
SIX SEATING DINING TABLE
- 
THRESHOLD DRAIN
 Supplier: ACC
 Product: Threshold drain-Silver aluminium grating
- 
HARDWOOD SCREEN
 See drawing no. 061069-EN-XX-00-DR-L-601 for details
- 
APPLICATION BOUNDARY



P01 Initial Issue
revision / date / description / drawn

Gloucester House,
399 Silbury Boulevard,
Milton Keynes,
Duckinghamshire
MK9 2AH
T 01908 303701
W www.enplan.net



client
Brooks Murray Architects

project
51 Calthorpe Street
WC1X 0HH

scale
1.50 @ A1

date
MAY 2022

title
HARD LANDSCAPE
LOWER GROUND FLOOR

drawn
LB

checked
DC

drawing number
061069-EN-XX-00-DR-L-501

revision
P01

issue
S4 - Suitable for Construction Approval

DO NOT SCALE FROM THIS DWG | DRAWING SUBJECT TO COPYRIGHTS