



LANDSCAPE KEY

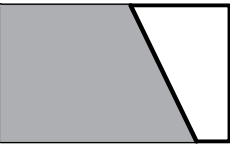


PROPOSED BUILDING LINE

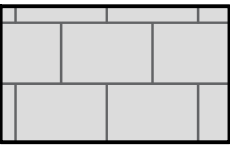


LIMESTONE PAVING
Supplier: London Stone
Product: Jura Beige 600x900mm




LIMESTONE PAVING BANDING
Supplier: London Stone
Product: Jura grey 600x900mm

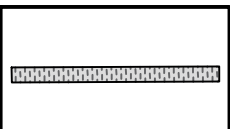

THRESHOLD DRAIN
Supplier: ACO
Product: Threshold drain-Silver aluminium grating

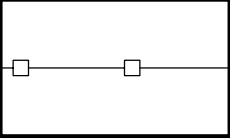


HARDWOOD FENCE
1.8m high fence with 65mm wide horizontal slats

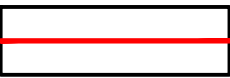


APPLICATION BOUNDARY




CLAY POT WITH FEATURE TREE
Supplier: Atelier Vierkant
Product: A60

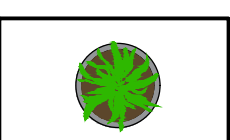

CLAY POT WITH FEATURE SHRUB
Supplier: Atelier Vierkant
Product: A40

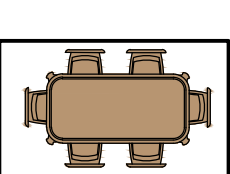


SIX SEATING DINNING TABLE

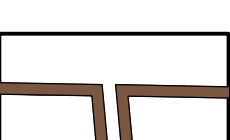

WOODBLOCKX MODUALR WOODEN PLANTER
See drawing no. 061069-EN-XX-00-DR-L-603 for details

MAIN BUILDING

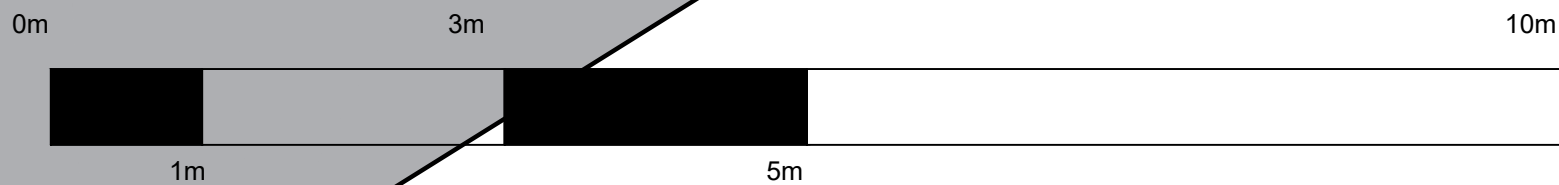

P01 Initial Issue
revision / date / description / drawn

Gloucester House,
399 Silbury Boulevard,
Milton Keynes,
Buckinghamshire
MK9 2AH
T 01908 303701
W www.enplan.net



client
Brooks Murray Architects

project
51 Calthorpe Street
WC1X 0HH

scale
1.50 @ A1
date
MAY 2022

title
HARD LANDSCAPE
FIRST FLOOR

drawn
LB
checked
DC

drawing number
061069-EN-XX-00-DR-L-503

revision
P01

issue
S3 - Suitable for Review & Comment

DO NOT SCALE FROM THIS DWG | DRAWING SUBJECT TO COPYRIGHTS