


1 WOODBLOCKX MODULAR RETAINING WALL  
1 : 5

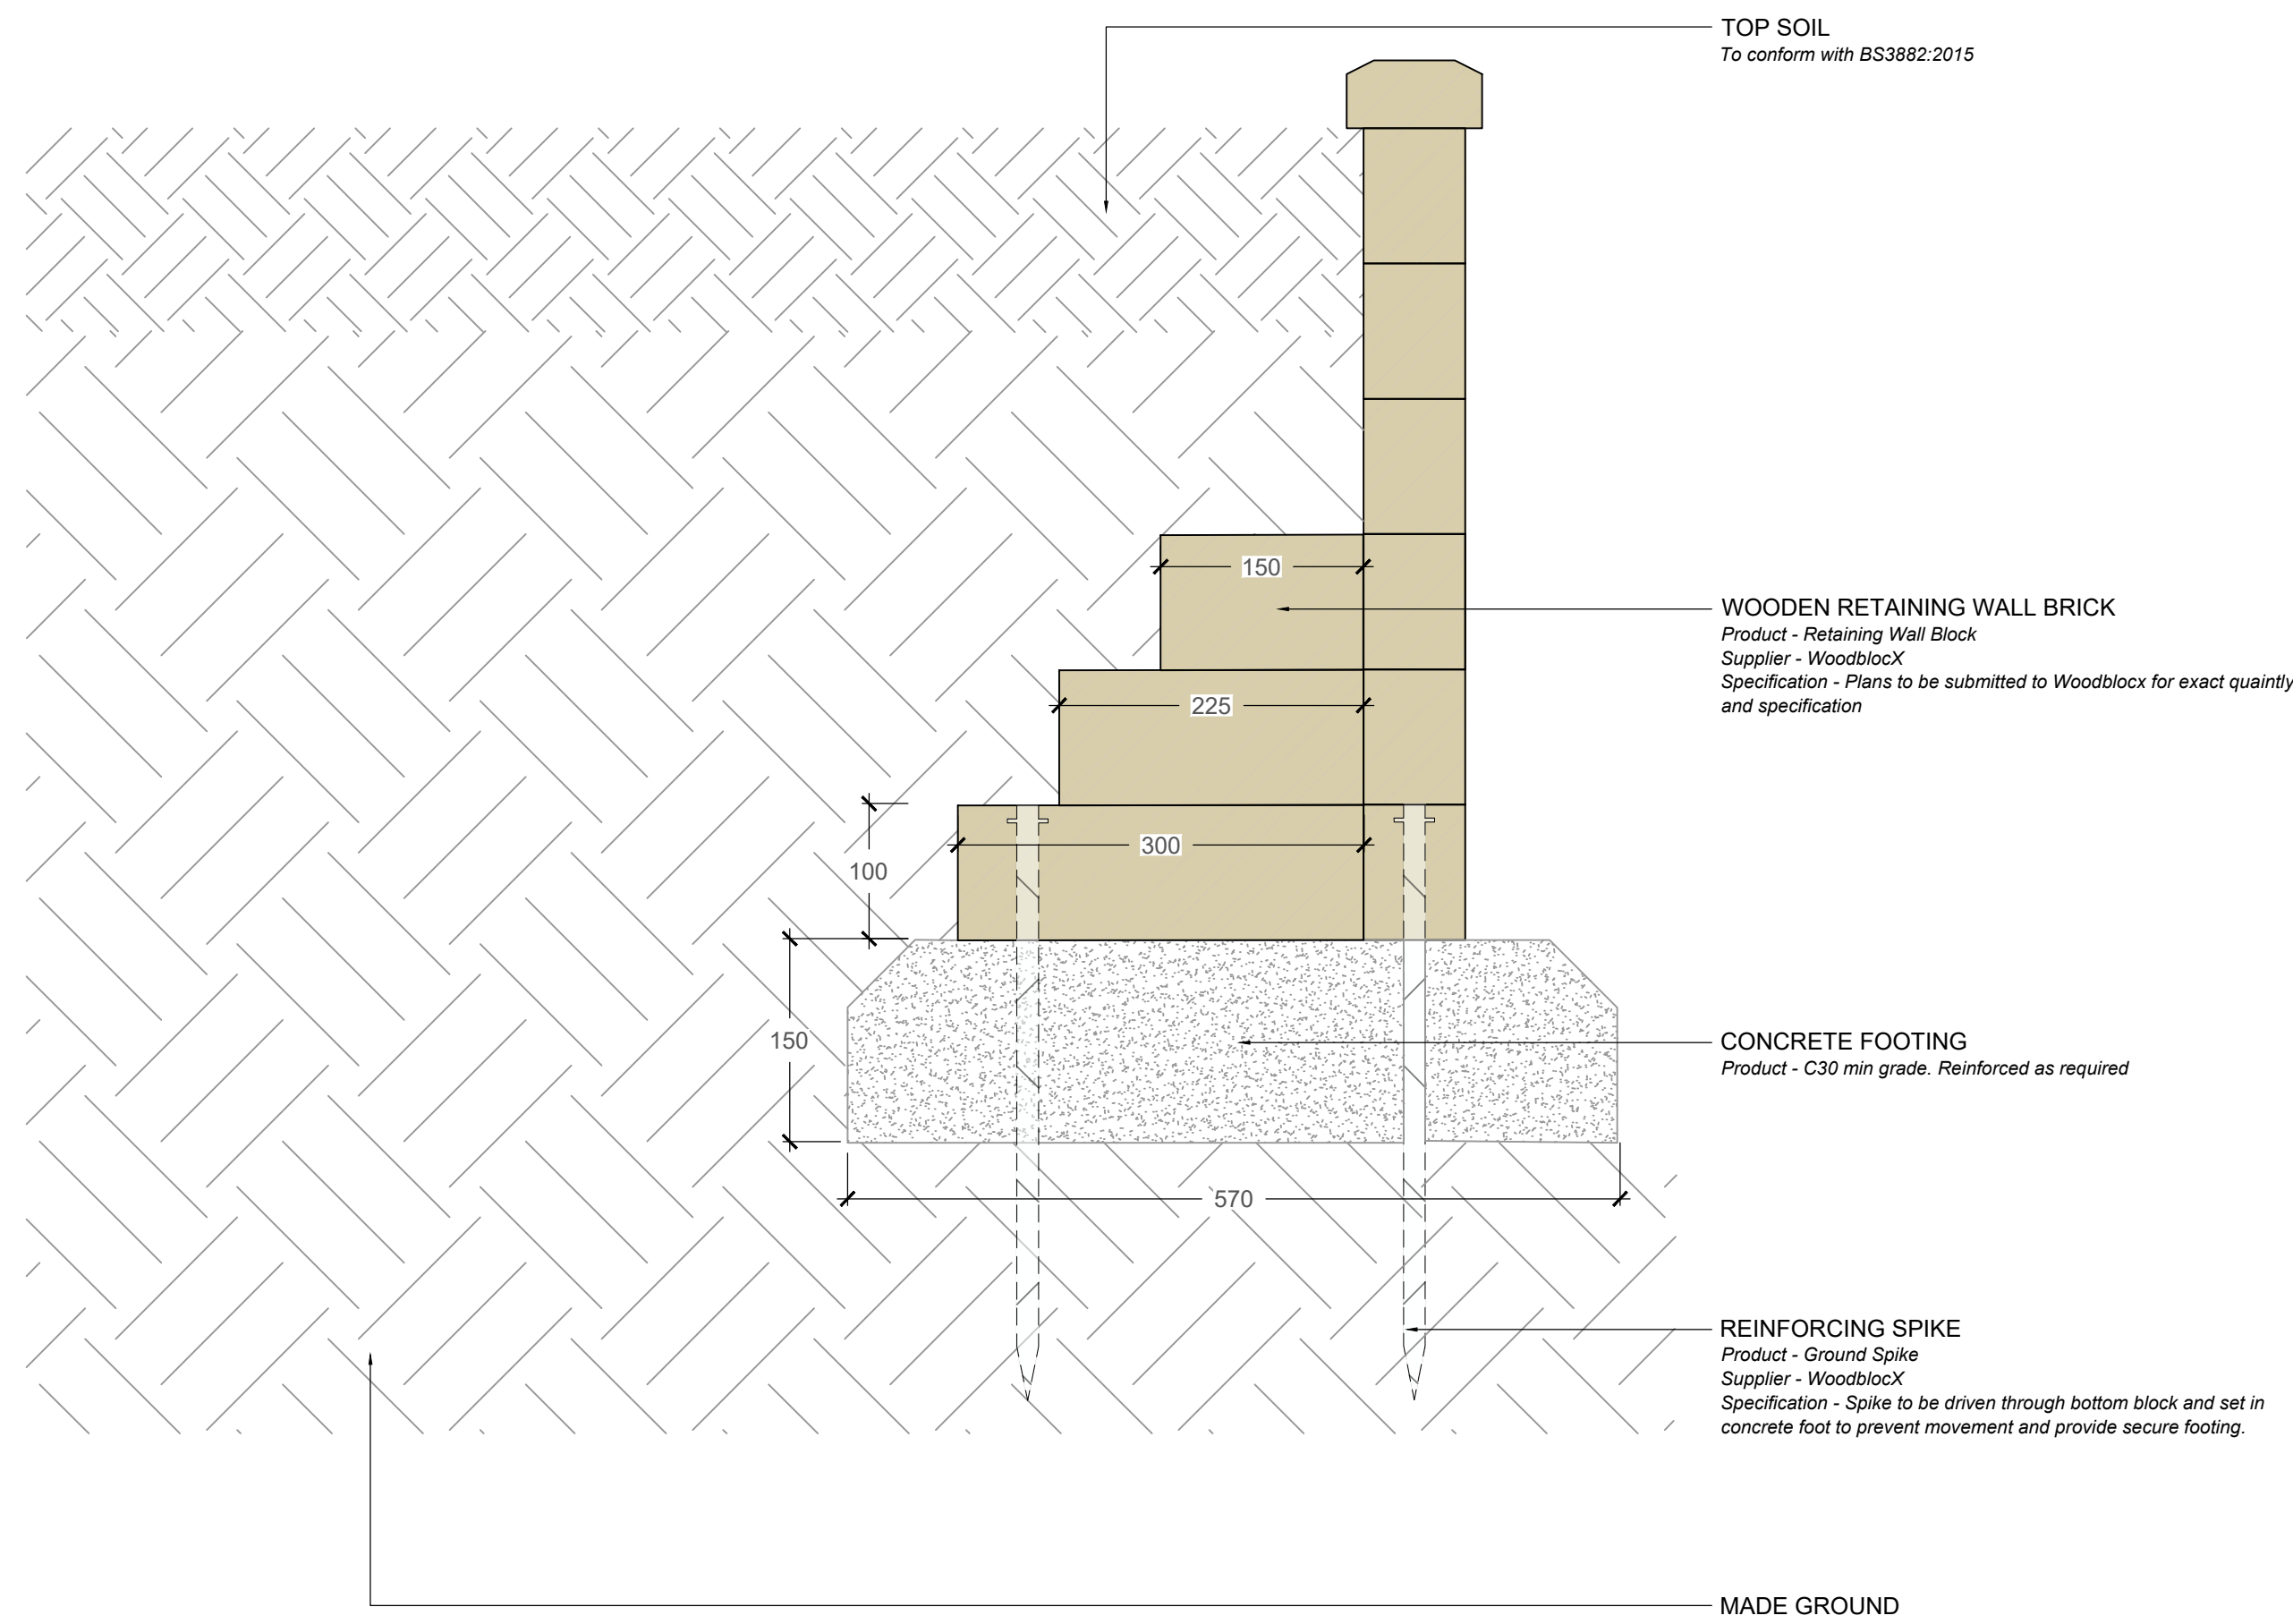

2 WOODBLOCKX RETAINING WALL SUPPORT  
1 : 5

P01 Initial Issue  
revision / date / description / drawn

Gloucester House,  
399 Silbury Boulevard,  
Milton Keynes,  
Buckinghamshire  
MK9 2AH  
T 01908 303701  
W www.enplan.net



client  
Brooks Murray Architects

project  
51 Calthorpe Street  
WC1X 0HH

scale  
1:5 @ A1

date  
May 2022

title  
RAISED BED  
DETAILS

drawn  
LB

checked  
DC

drawing number  
061069-EN-XX-00-DR-L-603

revision  
P01

issue  
S4 - Suitable for Construction Approval

DO NOT SCALE FROM THIS DWG | DRAWING SUBJECT TO COPYRIGHTS