




LANDSCAPE KEY

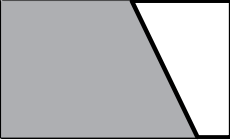

PROPOSED BUILDING LINE

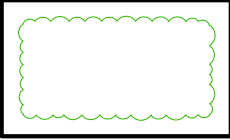


DECORATIVE SHRUB PLANTING
See plant schedule for details and specification

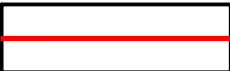

APPLICATION BOUNDARY



CLAY POT WITH FEATURE TREE
See plant schedule for details and specification

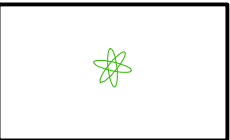

CLIMBERS
See plant schedule for details and specification

PLANTING SCHEDULE					
CLASS	NO.	UNIT	SPECIES	SIZE & SPECIFICATION	ROOT
Trees	4	no.	Acer palmatum 'Winter Flame'	Bush - 80-110cm	10L
Shrubs	6	no.	Asplenium scolopendrium	Full pot, fully rooted, healthy clump	3L
	9	no.	Convallaria majalis	Full pot, fully rooted, healthy clump	3L
	3	no.	Dryopteris wallichiana	Full pot, fully rooted, healthy clump	3L
	3	no.	Euphorbia amygdaloides var. robbiae	Full pot, fully rooted, healthy clump	5L
	6	no.	Hosta 'El Nino Green'	Full pot, fully rooted, healthy clump	5L
	6	no.	Liriope muscari	Full pot, fully rooted, healthy clump	3L
Climbers	6	no.	Hedra helix 'Glacier'	60cm Cane	2L
General Notes			All new planting to be top-dressed with a 50mm layer of medium grade bark mulch. All shrubs & seed to be of local (UK) provenance. Use of herbicides to be avoided.		

1No. Acer palmatum
1No. Acer palmatum
3No. Convallaria majalis
6No. Hedera helix 'Glacier'

3No. Euphorbia amygdaloides var. robbiae

3No. Dryopteris Wallichiana

3No. Hosta 'El Nino Green'

3No. Liriope muscari

3No. Asplenium scolopendrium

3No. Convallaria majalis

3No. Hosta 'El Nino Green'


3No. Asplenium scolopendrium

3No. Liriope muscari

3No. Convallaria majalis

1No. Acer palmatum

1No. Acer palmatum

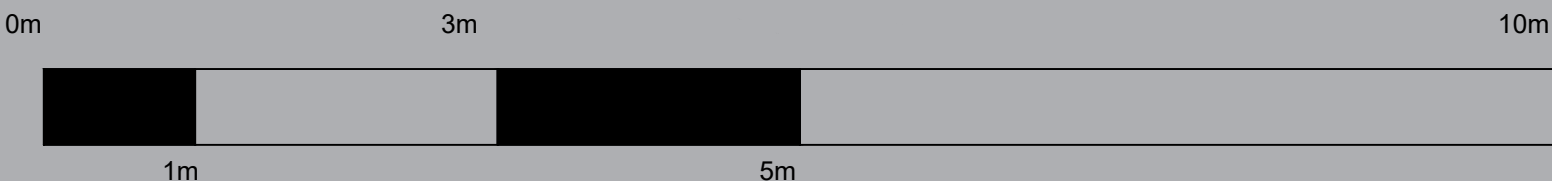

P01 Initial Issue
revision / date / description / drawn

Gloucester House,
399 Silbury Boulevard,
Milton Keynes,
Buckinghamshire
MK9 2AH
T 01908 303701
W www.enplan.net



client
Brooks Murray Architects

project
51 Calthorpe Street
WC1X 0HH

scale
1.50 @ A1
date
MAY 2022

title
PLANTING PLAN
LOWER GROUND FLOOR

drawn
LB
checked
DC

drawing number
061069-EN-XX-00-DR-L-701

revision
P01

issue
S4 - Suitable for Construction Approval
DO NOT SCALE FROM THIS DWG | DRAWING SUBJECT TO COPYRIGHTS