






LANDSCAPE KEY

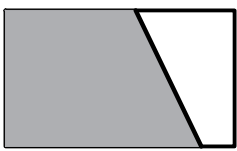


PROPOSED BUILDING LINE

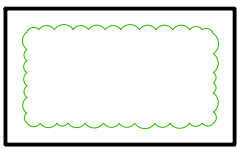


DECORATIVE SHRUB PLANTING
See plant schedule for details and specification

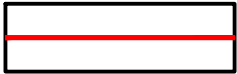

APPLICATION BOUNDARY

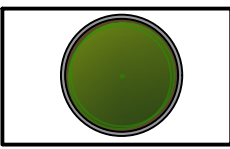

CLAY POT WITH FEATURE TREE
See plant schedule for details and specification

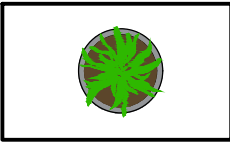

CLAY POT WITH FEATURE SHRUB
See plant schedule for details and specification

MAIN BUILDING

3No. Spirea japonica 'Goldflame'
3No. Calamagrostis 'Karl foerster'
3No. Choisya x dewitteana 'Aztec Pearl'
3No. Anemone x hybrida 'September Charm'

3No. Euonymous japonicus 'Aureopictus'
3No. Choisya x dewitteana 'Aztec Pearl'
6No. Verbena bonnariensis

1No. Lavandula angustifolia

1No. Acer palmatum
3No. Calamagrostis 'Karl foerster'

3No. Anemone x hybrida 'September Charm'

3No. Spirea japonica 'Goldflame'

3No. Viburnum davidii

1No. Lavandula angustifolia

1No. Lavandula angustifolia

1No. Acer palmatum

3No. Viburnum davidii

3No. Euonymous japonicus 'Aureopictus'


3No. Skimmia japonica 'Fragrans'

1No. Lavandula angustifolia

3No. Philadelphus 'Belle Etoile'

PLANTING SCHEDULE

CLASS	NO.	UNIT	SPECIES	SIZE & SPECIFICATION	ROOT	DENSITY
Trees	2	no.	Acer palmatum 'Winter Flame'	Bush - 80-110cm	10L	Potted
Shrubs	6	no.	Anemone x hybrida 'September Charm'	Full pot, fully rooted, healthy clump	3L	4 per m2
	6	no.	Calamagrostis 'Karl Foerster'	60-80cm ht, branched min 7 breaks	5L	3 per m2
	6	no.	Choisya x dewitteana 'Aztec Pearl'	40-60cm ht, bushy, min 5 breaks	3L	4 per m2
	6	no.	Euonymous japonicus 'Aureopictus'	60-80cm ht, branched min 7 breaks	5L	3 per m2
	3	no.	Philadelphus 'Belle Etoile'	60-80cm ht, branched min 7 breaks	5L	3 per m2
	3	no.	Skimmia japonica 'Kew White'	20-30cm ht, bushy, min 5 breaks	3L	3 per m2
	6	no.	Spirea japonica 'Goldflame'	20-30cm dia, bushy, full pot	3L	4 per m2
	6	no.	Verbena bonnariensis	Full pot, fully rooted, healthy clump	3L	3 per m2
	6	no.	Viburnum davidii	20-30cm dia, bushy, full pot	3L	3 per m2
Pots	4	no.	Lavandula angustifolia 'Hidcote'	Full pot, fully rooted, healthy clump	10L	N/A
General Notes			All new planting to be top-dressed with a 50mm layer of medium grade bark mulch. All shrubs & seed to be of local (UK) provenance. Use of herbicides to be avoided.			

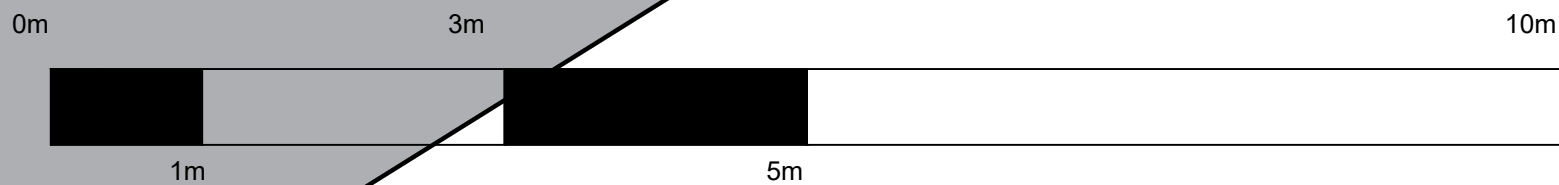

P01 Initial Issue
revision / date / description / drawn

Gloucester House,
399 Silbury Boulevard,
Milton Keynes,
Buckinghamshire
MK9 2AH
T 01908 303701
W www.enplan.net



client
Brooks Murray Architects

project
51 Calthorpe Street
WC1X 0HH

scale
1.50 @ A1
date
MAY 2022

title
PLANTING PLAN
FIRST FLOOR

drawn
LB
checked
DC

drawing number
061069-EN-XX-00-DR-L-703

revision
P01

issue
S4 - Suitable for Construction Approval
DO NOT SCALE FROM THIS DWG | DRAWING SUBJECT TO COPYRIGHTS