


4 Existing Section AA
Scale: 1:25

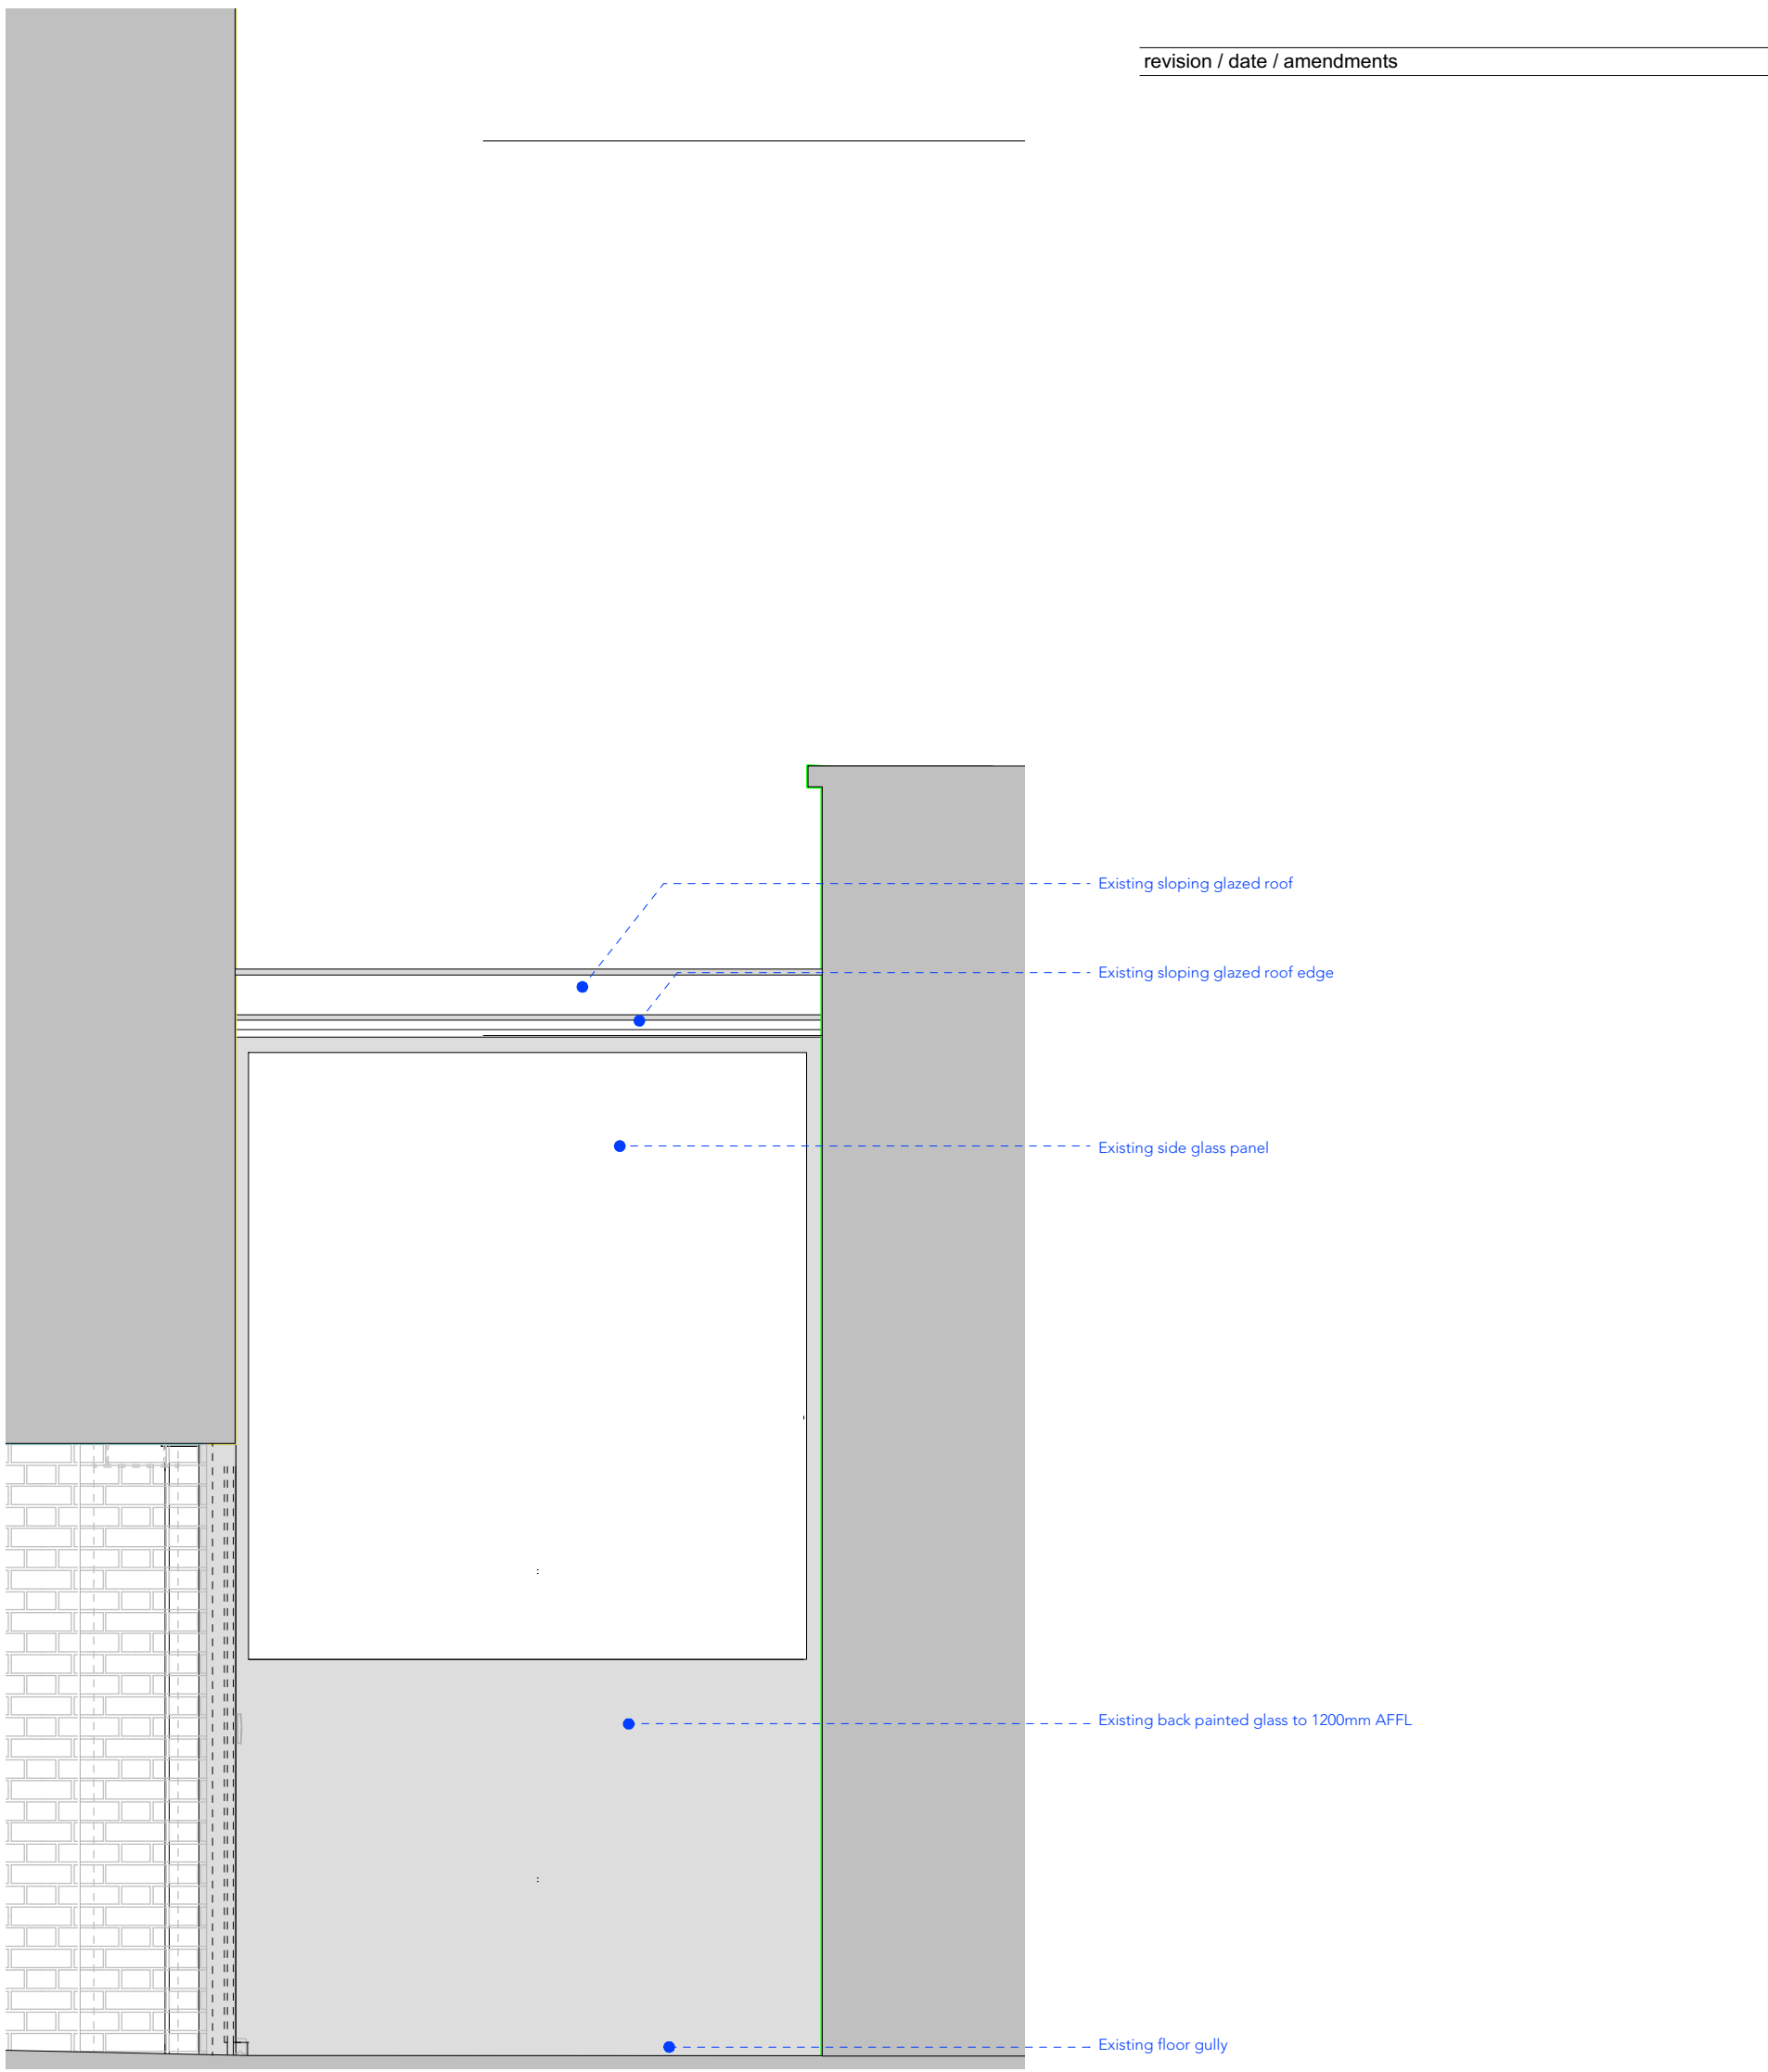

4 Existing Section BB
Scale: 1:25

0 0.25 0.5 0.75 1 1.25 2m

FOR PLANNING

Archer Humphries Architects

Basement
Central House
142 Central Street
London, United Kingdom
EC1V 8AR
T : +44 (0) 20 7251 8555

project title ST. GILES OUTERNET			
drawing title Existing Section AA & BB 12 Bar Atrium	scale 1:25 @A1	date 08.04.22	
drawing number AHA-STG- PA -710-12	drawn JB	checked DA / HJ	revision -