



1 Proposed Section AA  
Scale: 1:25

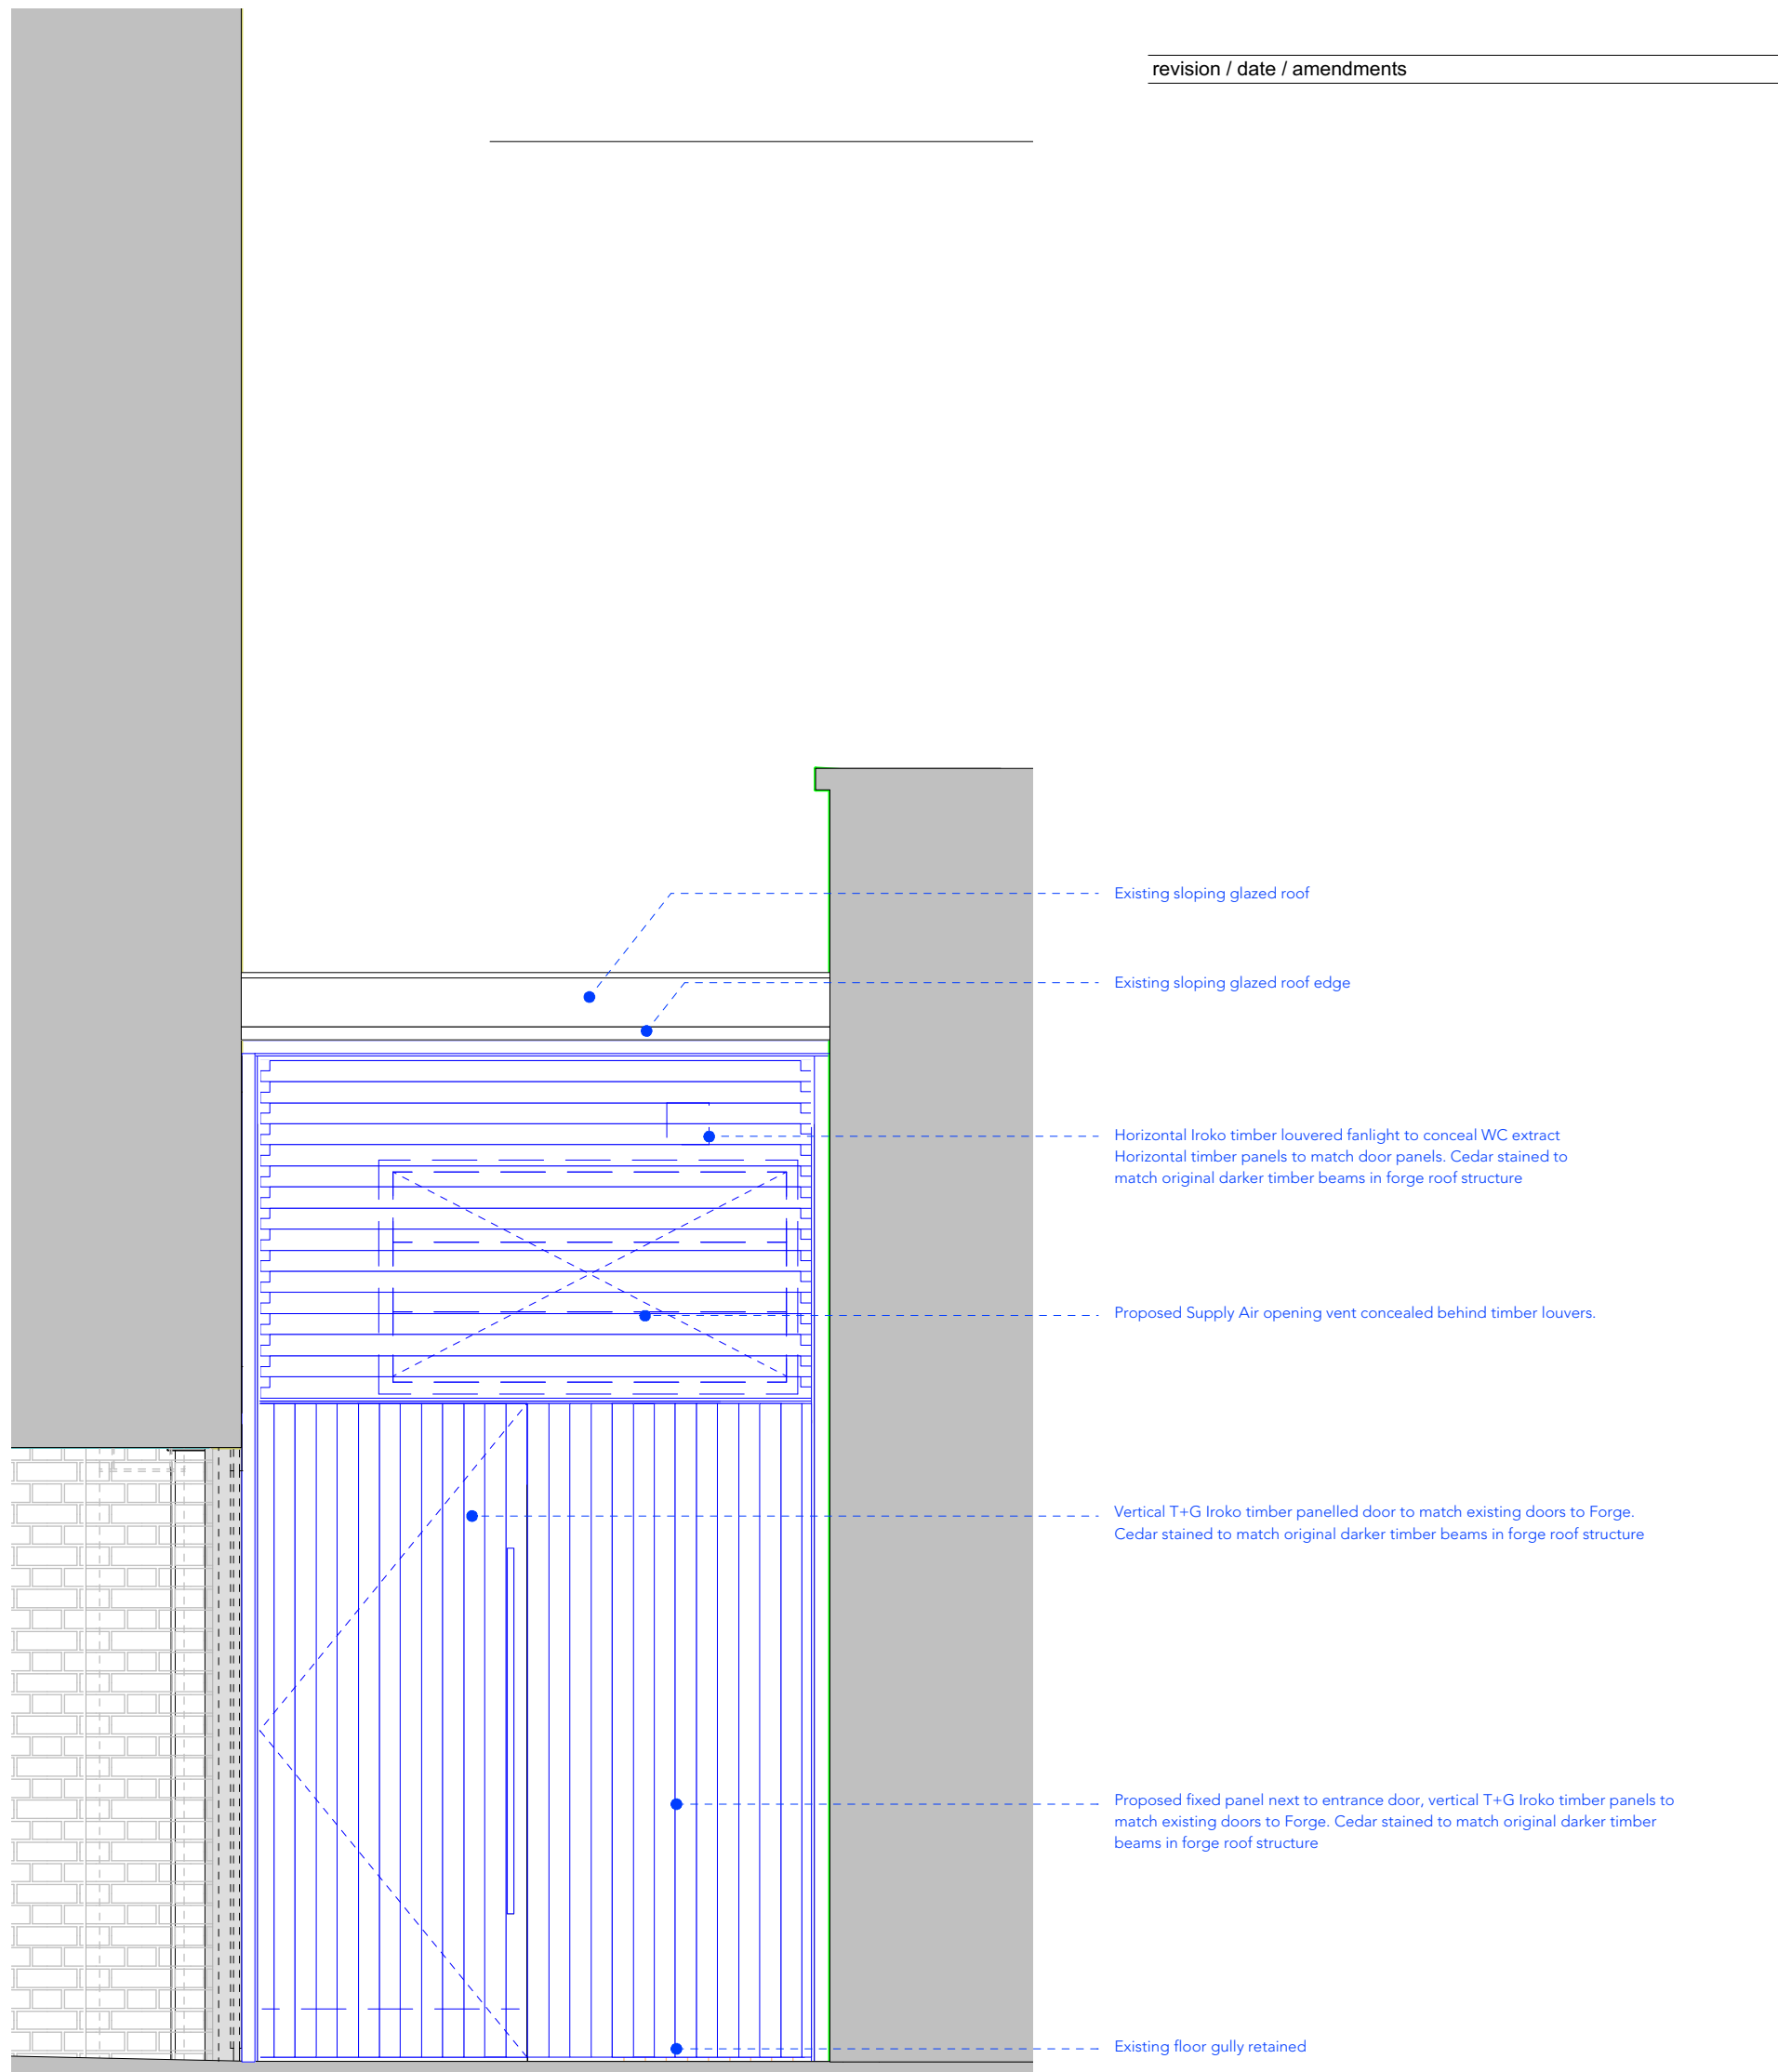

2 Proposed Section BB  
Scale: 1:25

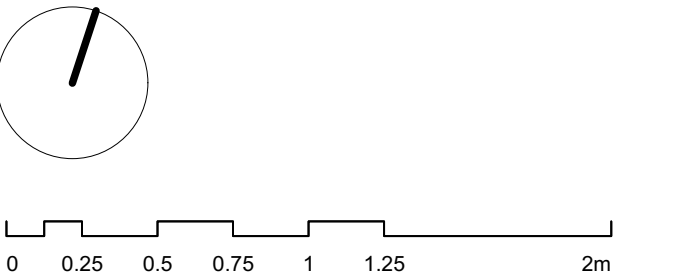

## FOR PLANNING

Archer Humphries Architects

Basement  
Central House  
142 Central Street  
London, United Kingdom  
EC1V 6AR  
T : +44 (0) 20 7251 8555

project title ST. GILES OUTERNET			
drawing title Proposed Section AA & BB 12 Bar Atrium	scale 1:25 @A1	date 08.04.22	
	drawn JB	checked DA / HJ	
drawing number AHA-STG- PA -710-2		revision -	