


INDICATIVE INTERNAL LAYOUTS
FOR ILLUSTRATIVE PURPOSES ONLY

STATUS:
PLANNING PURPOSES ONLY

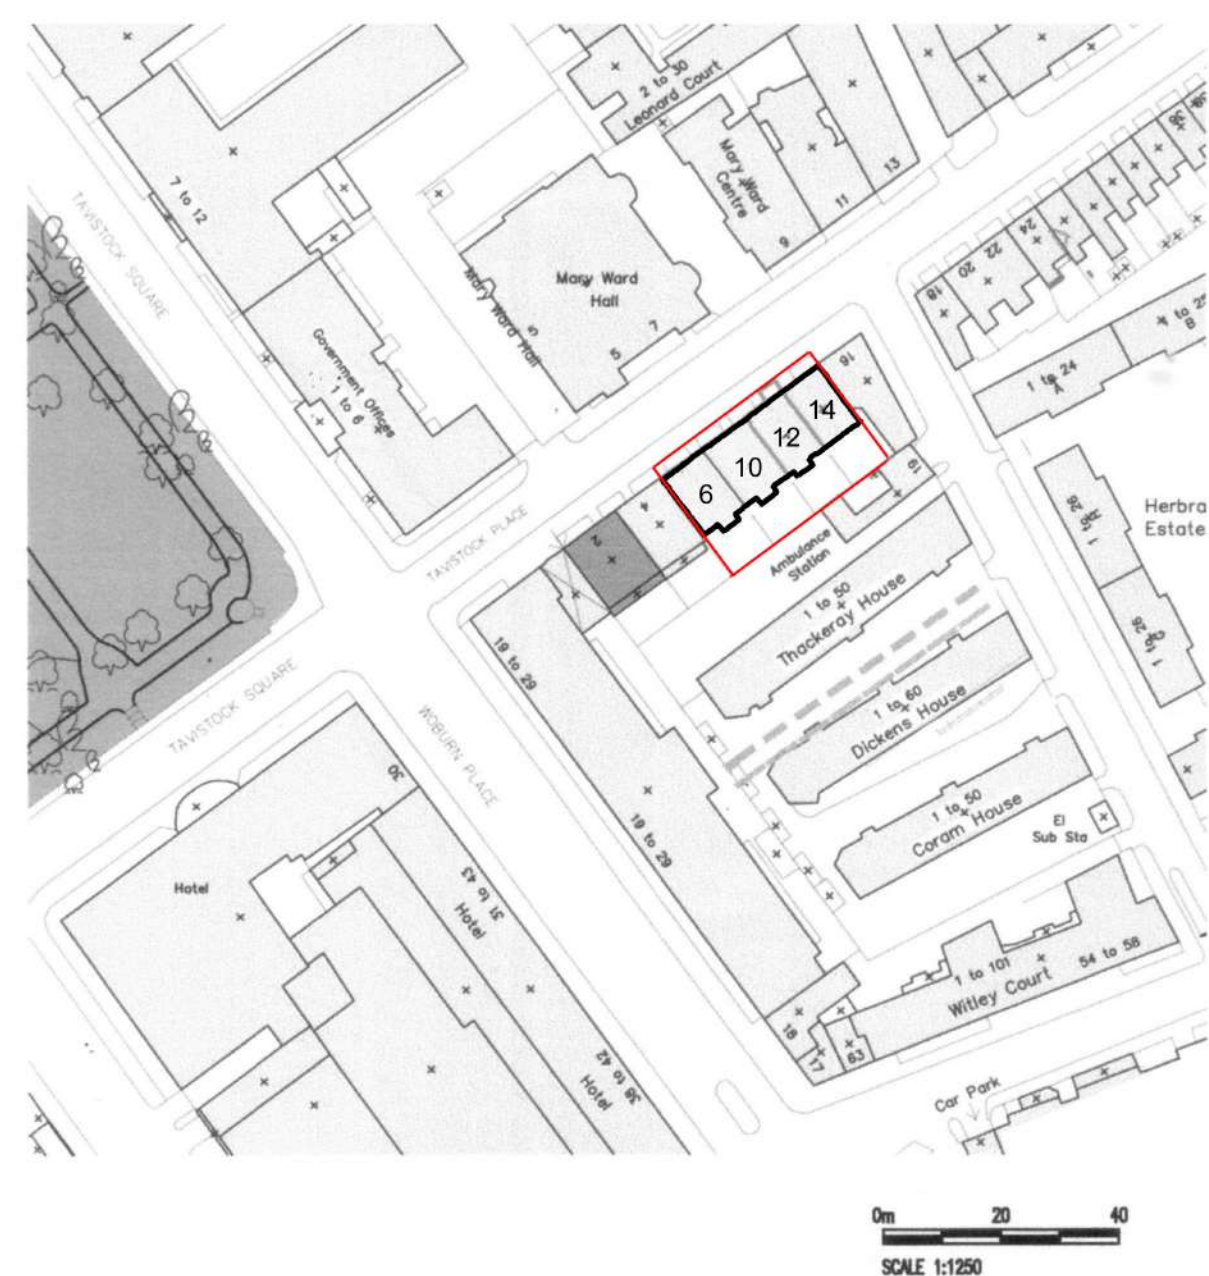

SITE LOCATION PLAN
SCALE 1:1250



BLOCK PLAN
SCALE 1:500

REV DESCRIPTION INITIALS/ DATE
JOB NAME
TAMAR HOUSE
TAVISTOCK PLACE
WC1H 9RD

Drawing Title
EXISTING LOCATION PLAN

Status
Planning

Date 05/2021 Scale @ Size 1:1250 @A1

Project Number 03-2021- PL 01 Drawing Number 001 Rev A