
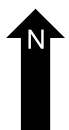
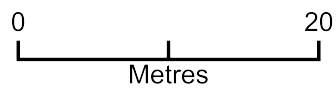


30 SOUTH VILLAS NW1 9BT

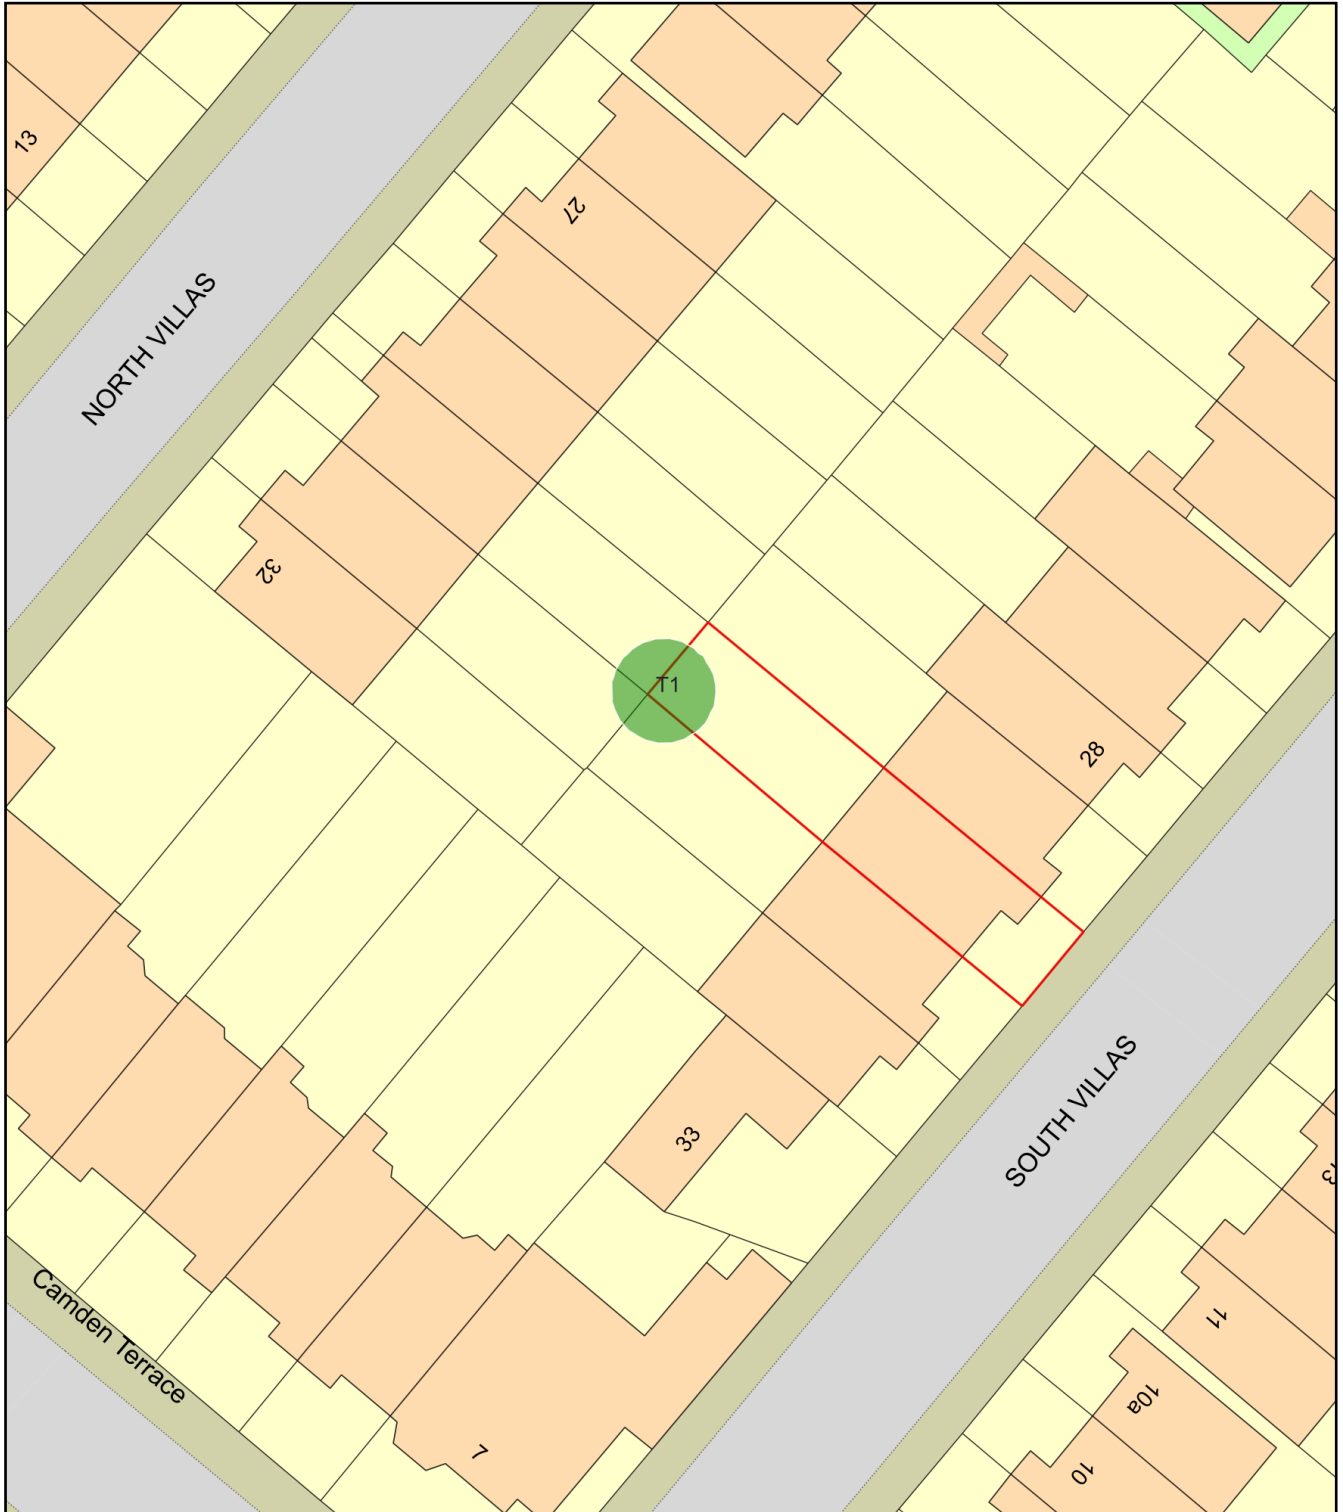

Plan Produced for: L.B.CAMDEN

Date Produced: 07 Jun 2022

Plan Reference Number: TQRQM22158104009849

Scale: 1:500 @ A4