


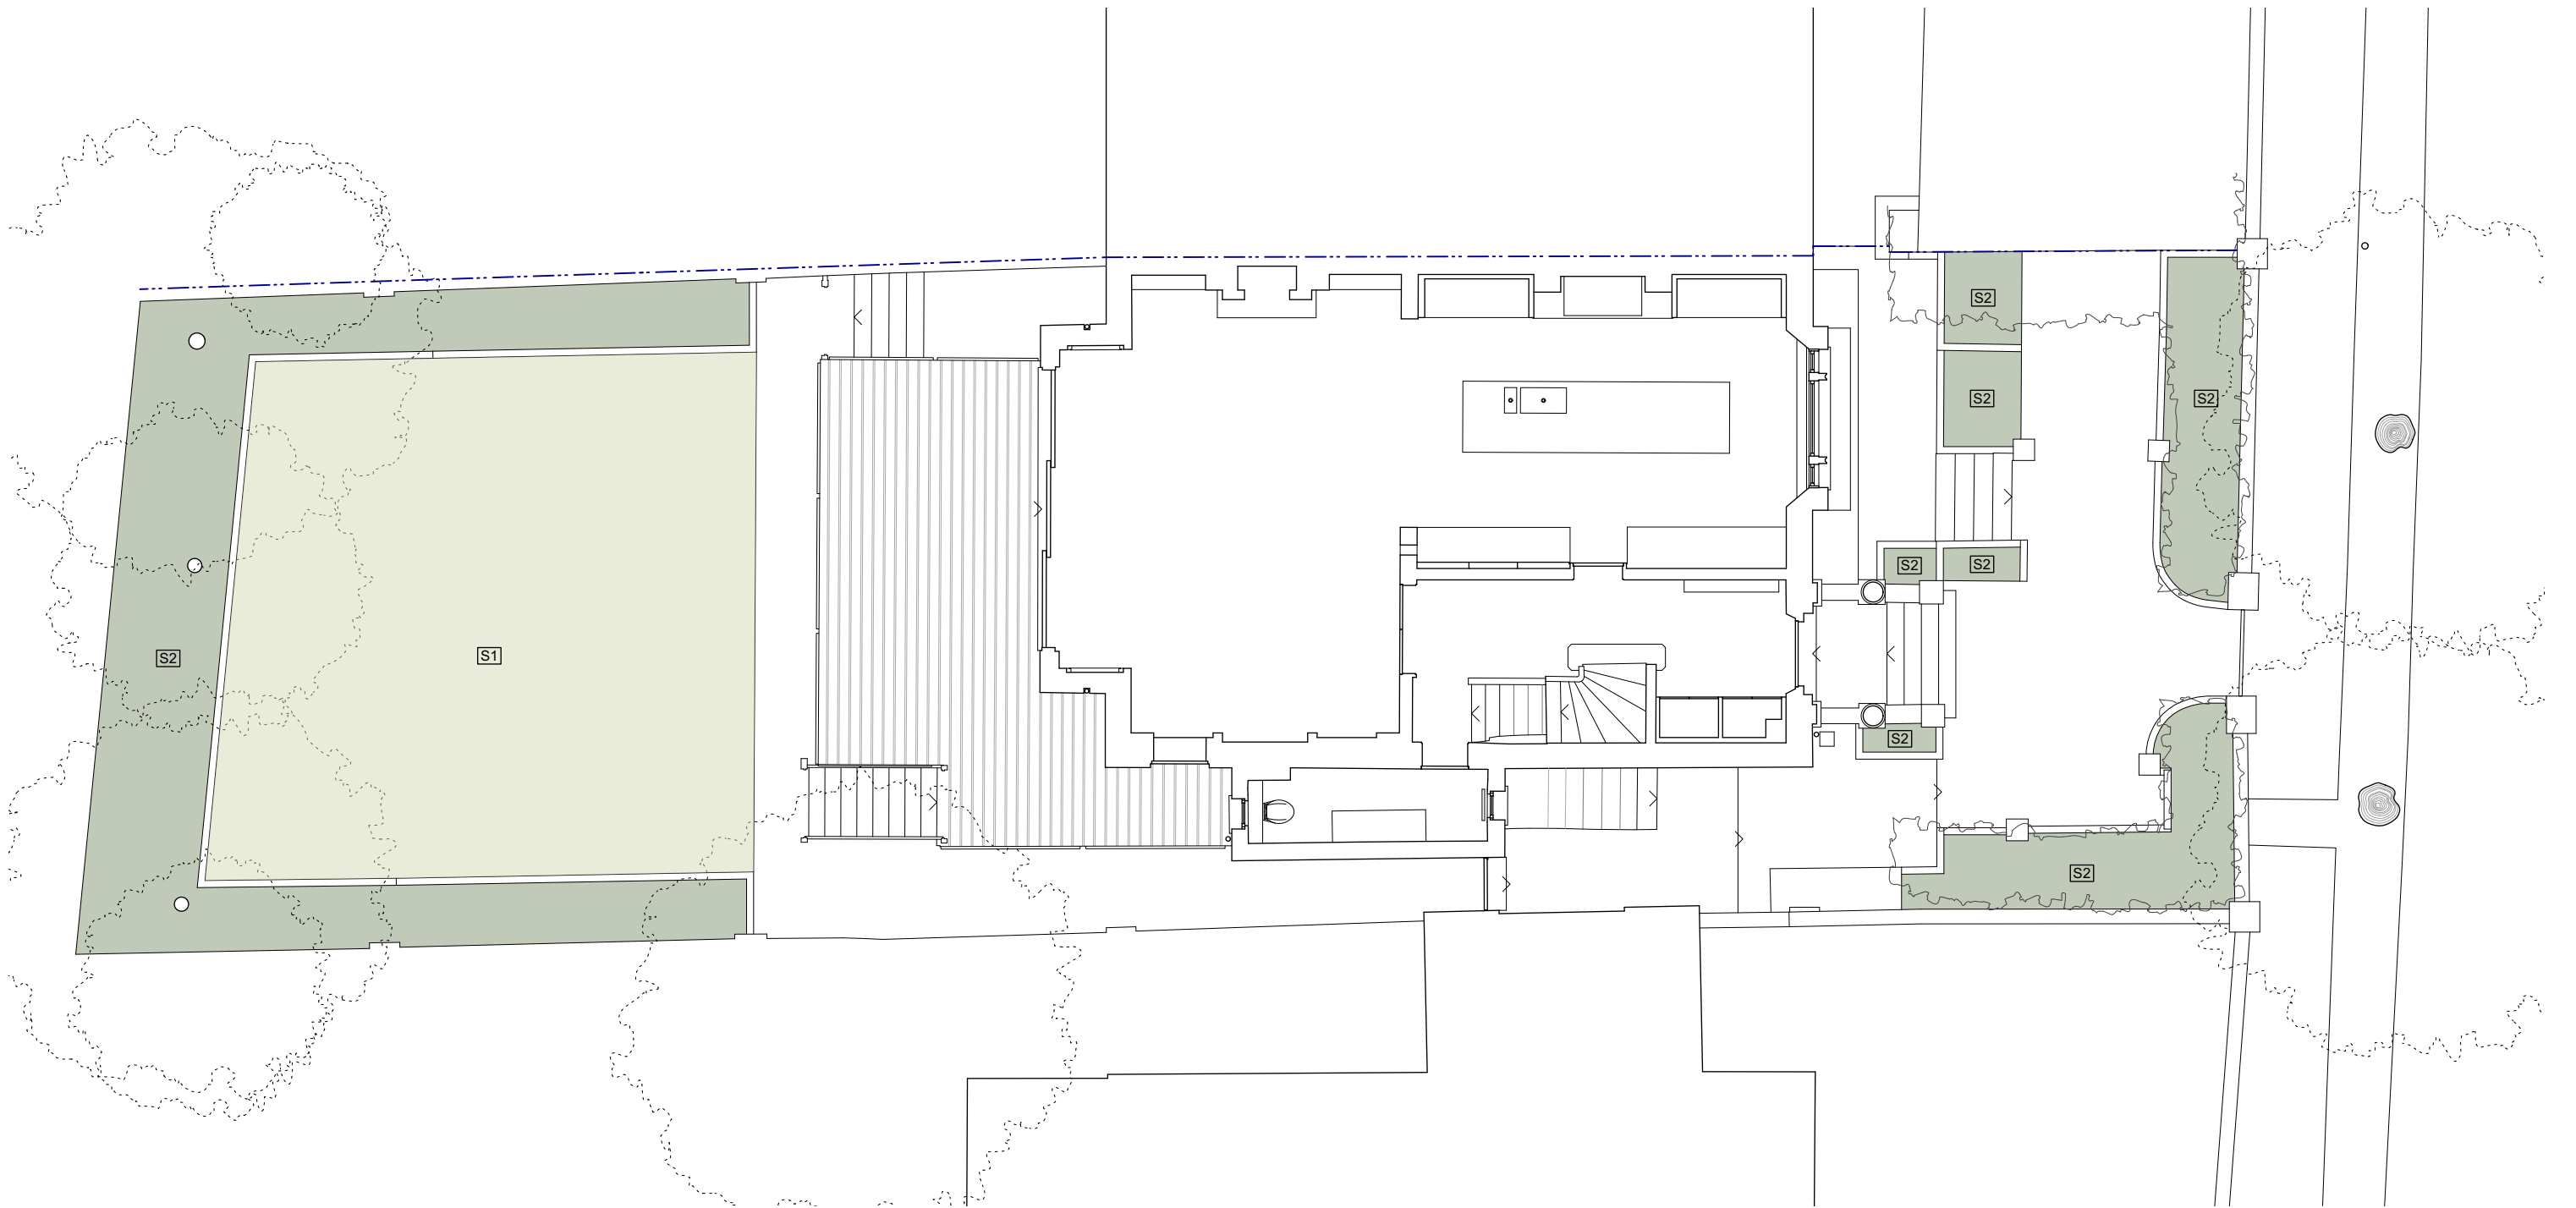

AREA OF TURF [S1]


PLANT BED [S2]

revised 30 vi 22



2 Thurlow Road | 003 - Existing Soft Landscape Plan | 1:100 @ A3

William Smalley RIBA

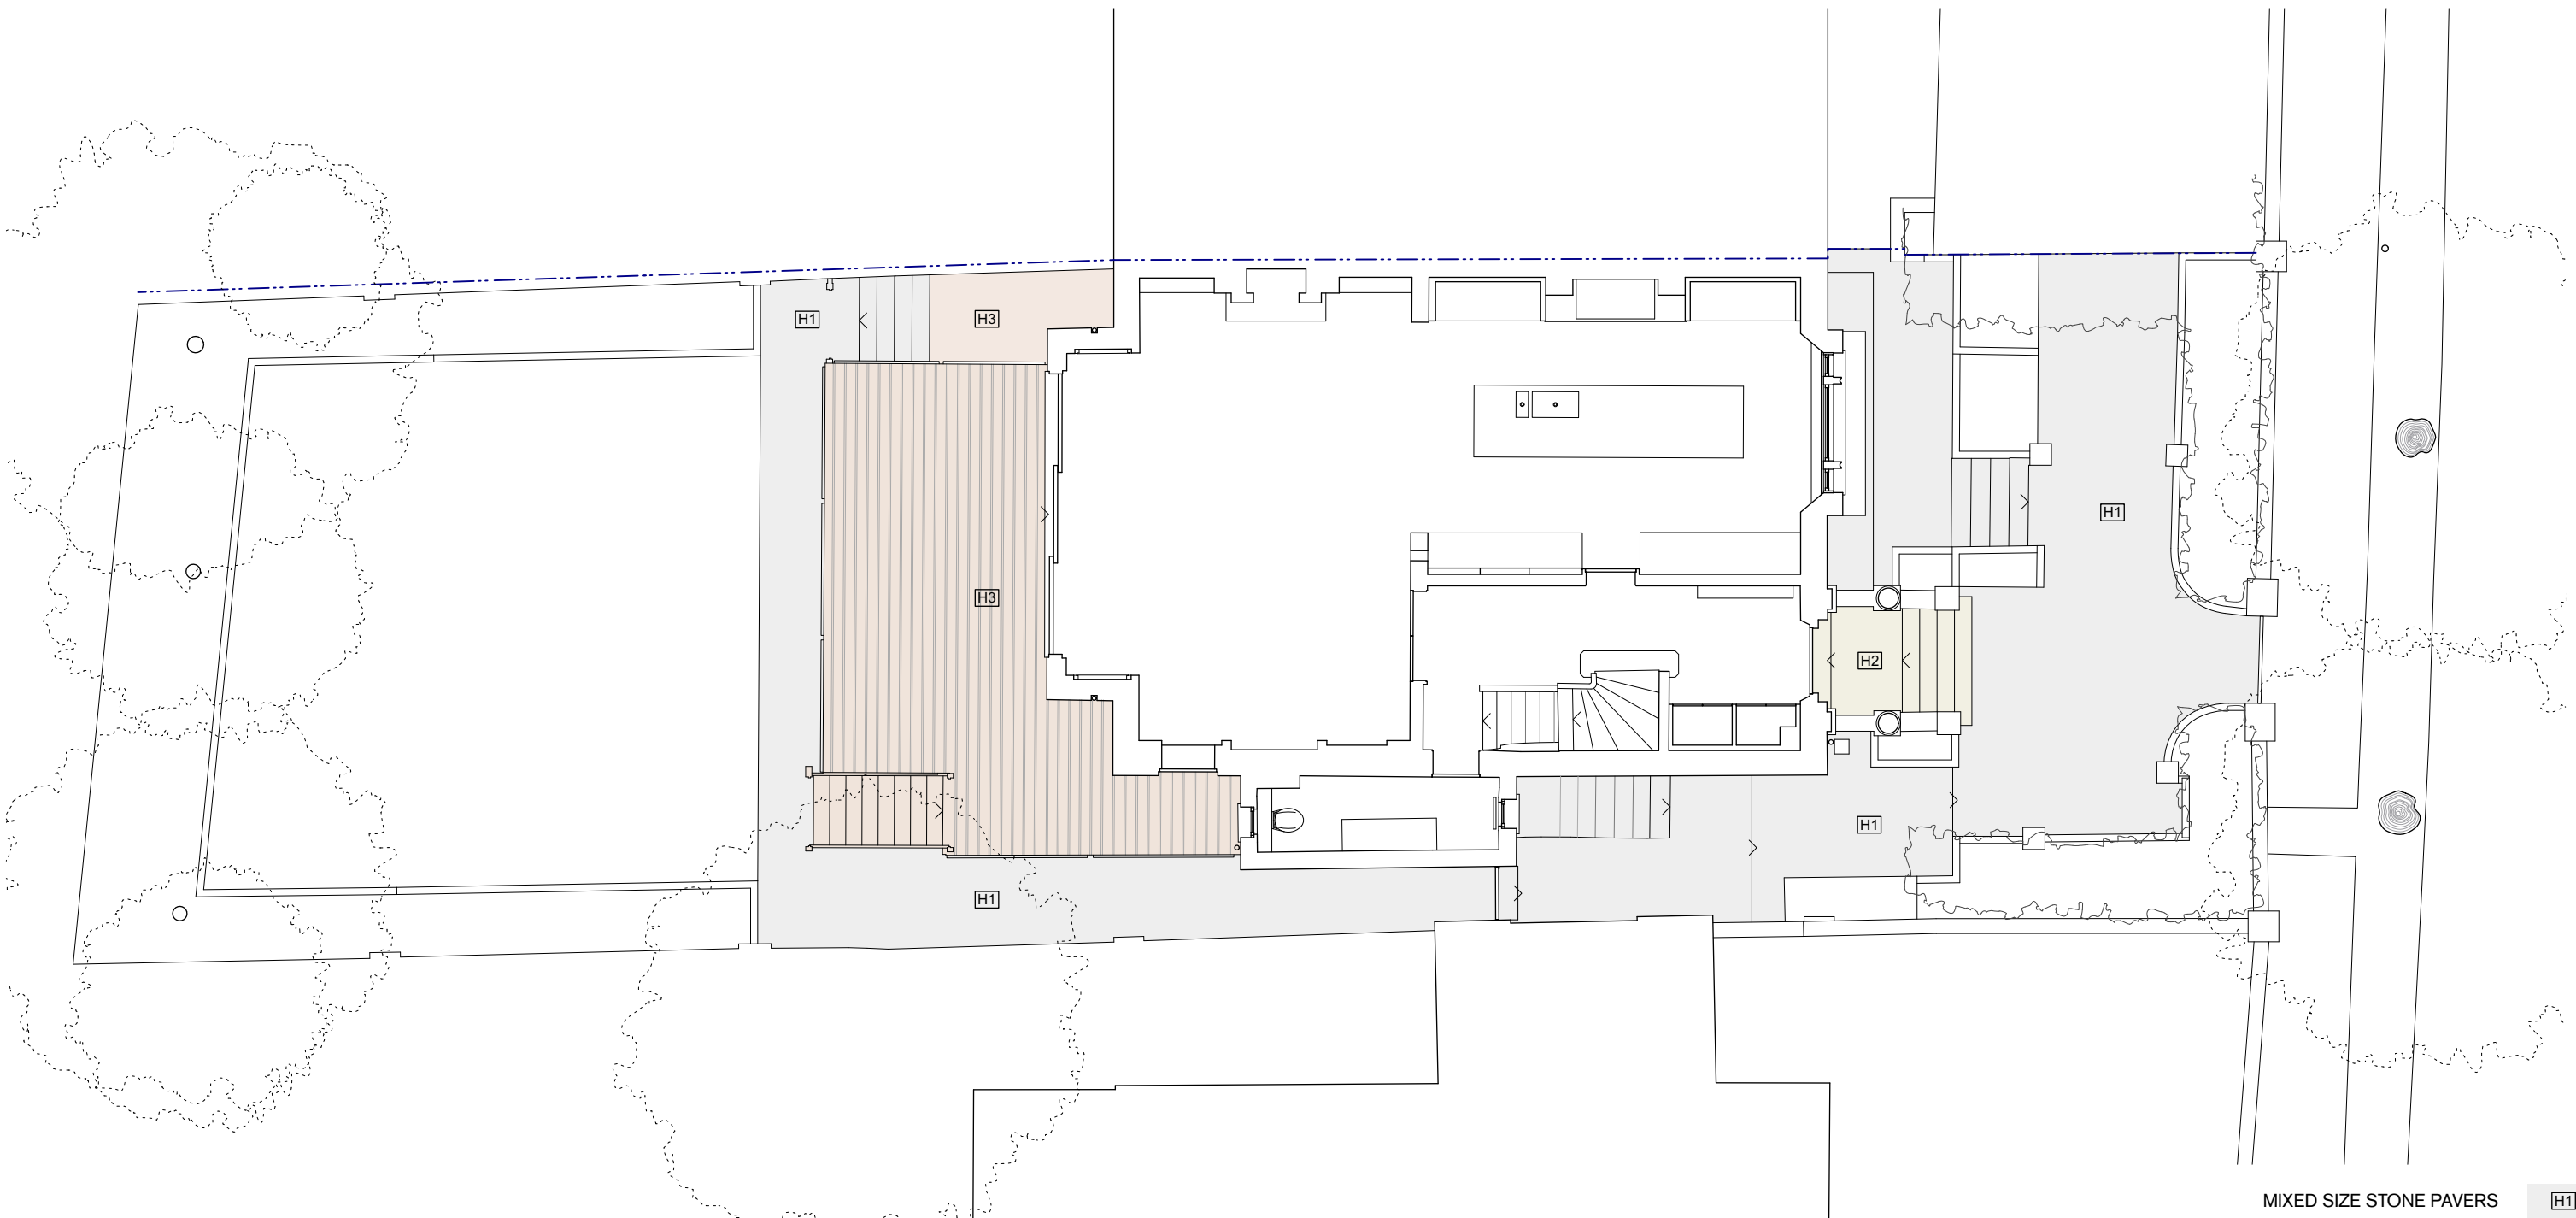



MIXED SIZE STONE PAVERS [H1]

YORK STONE SLABS [H2]

HARDWOOD TIMBER DECKING (LGF & UGF) [H3]

revised 30 vi 22

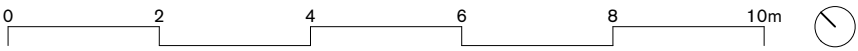

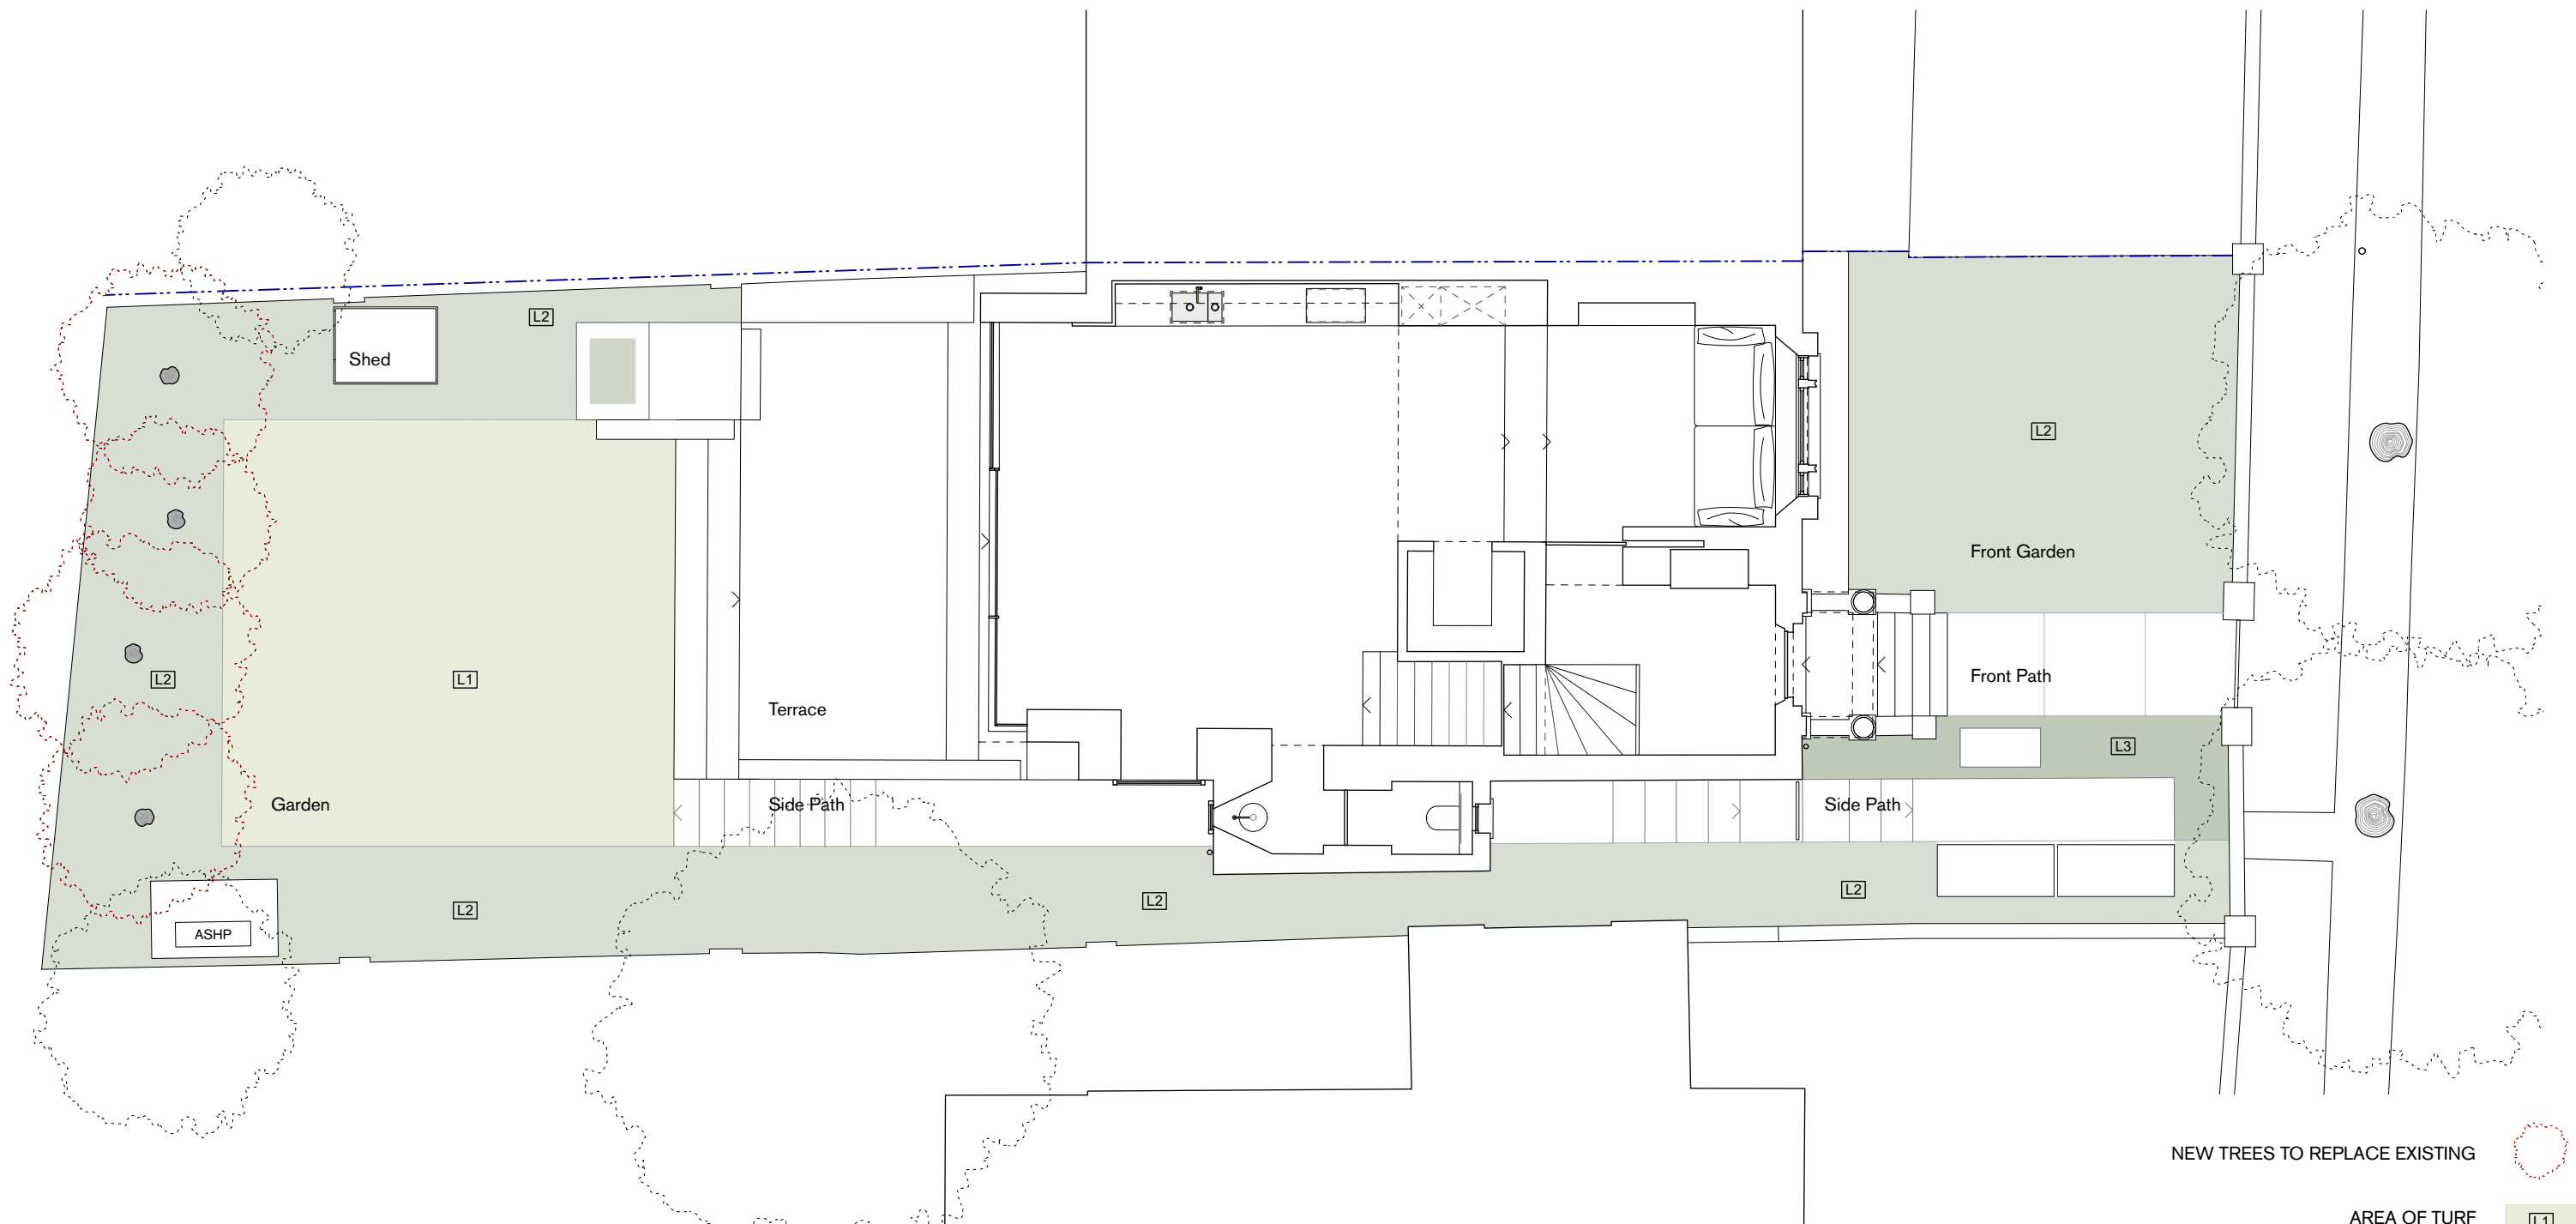

NEW TREES TO REPLACE EXISTING

AREA OF TURF L1


PLANT BED L2
mix of ever green ground covering & overgrown planting


UNDERPLANTING L3
mix of ever green ground covering

revised 30 vi 22

2 Thurlow Road | 110 - Proposed Soft Landscape Plan | 1:100 @ A3

William Smalley RIBA

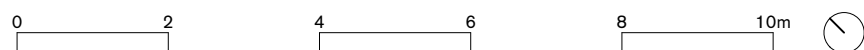

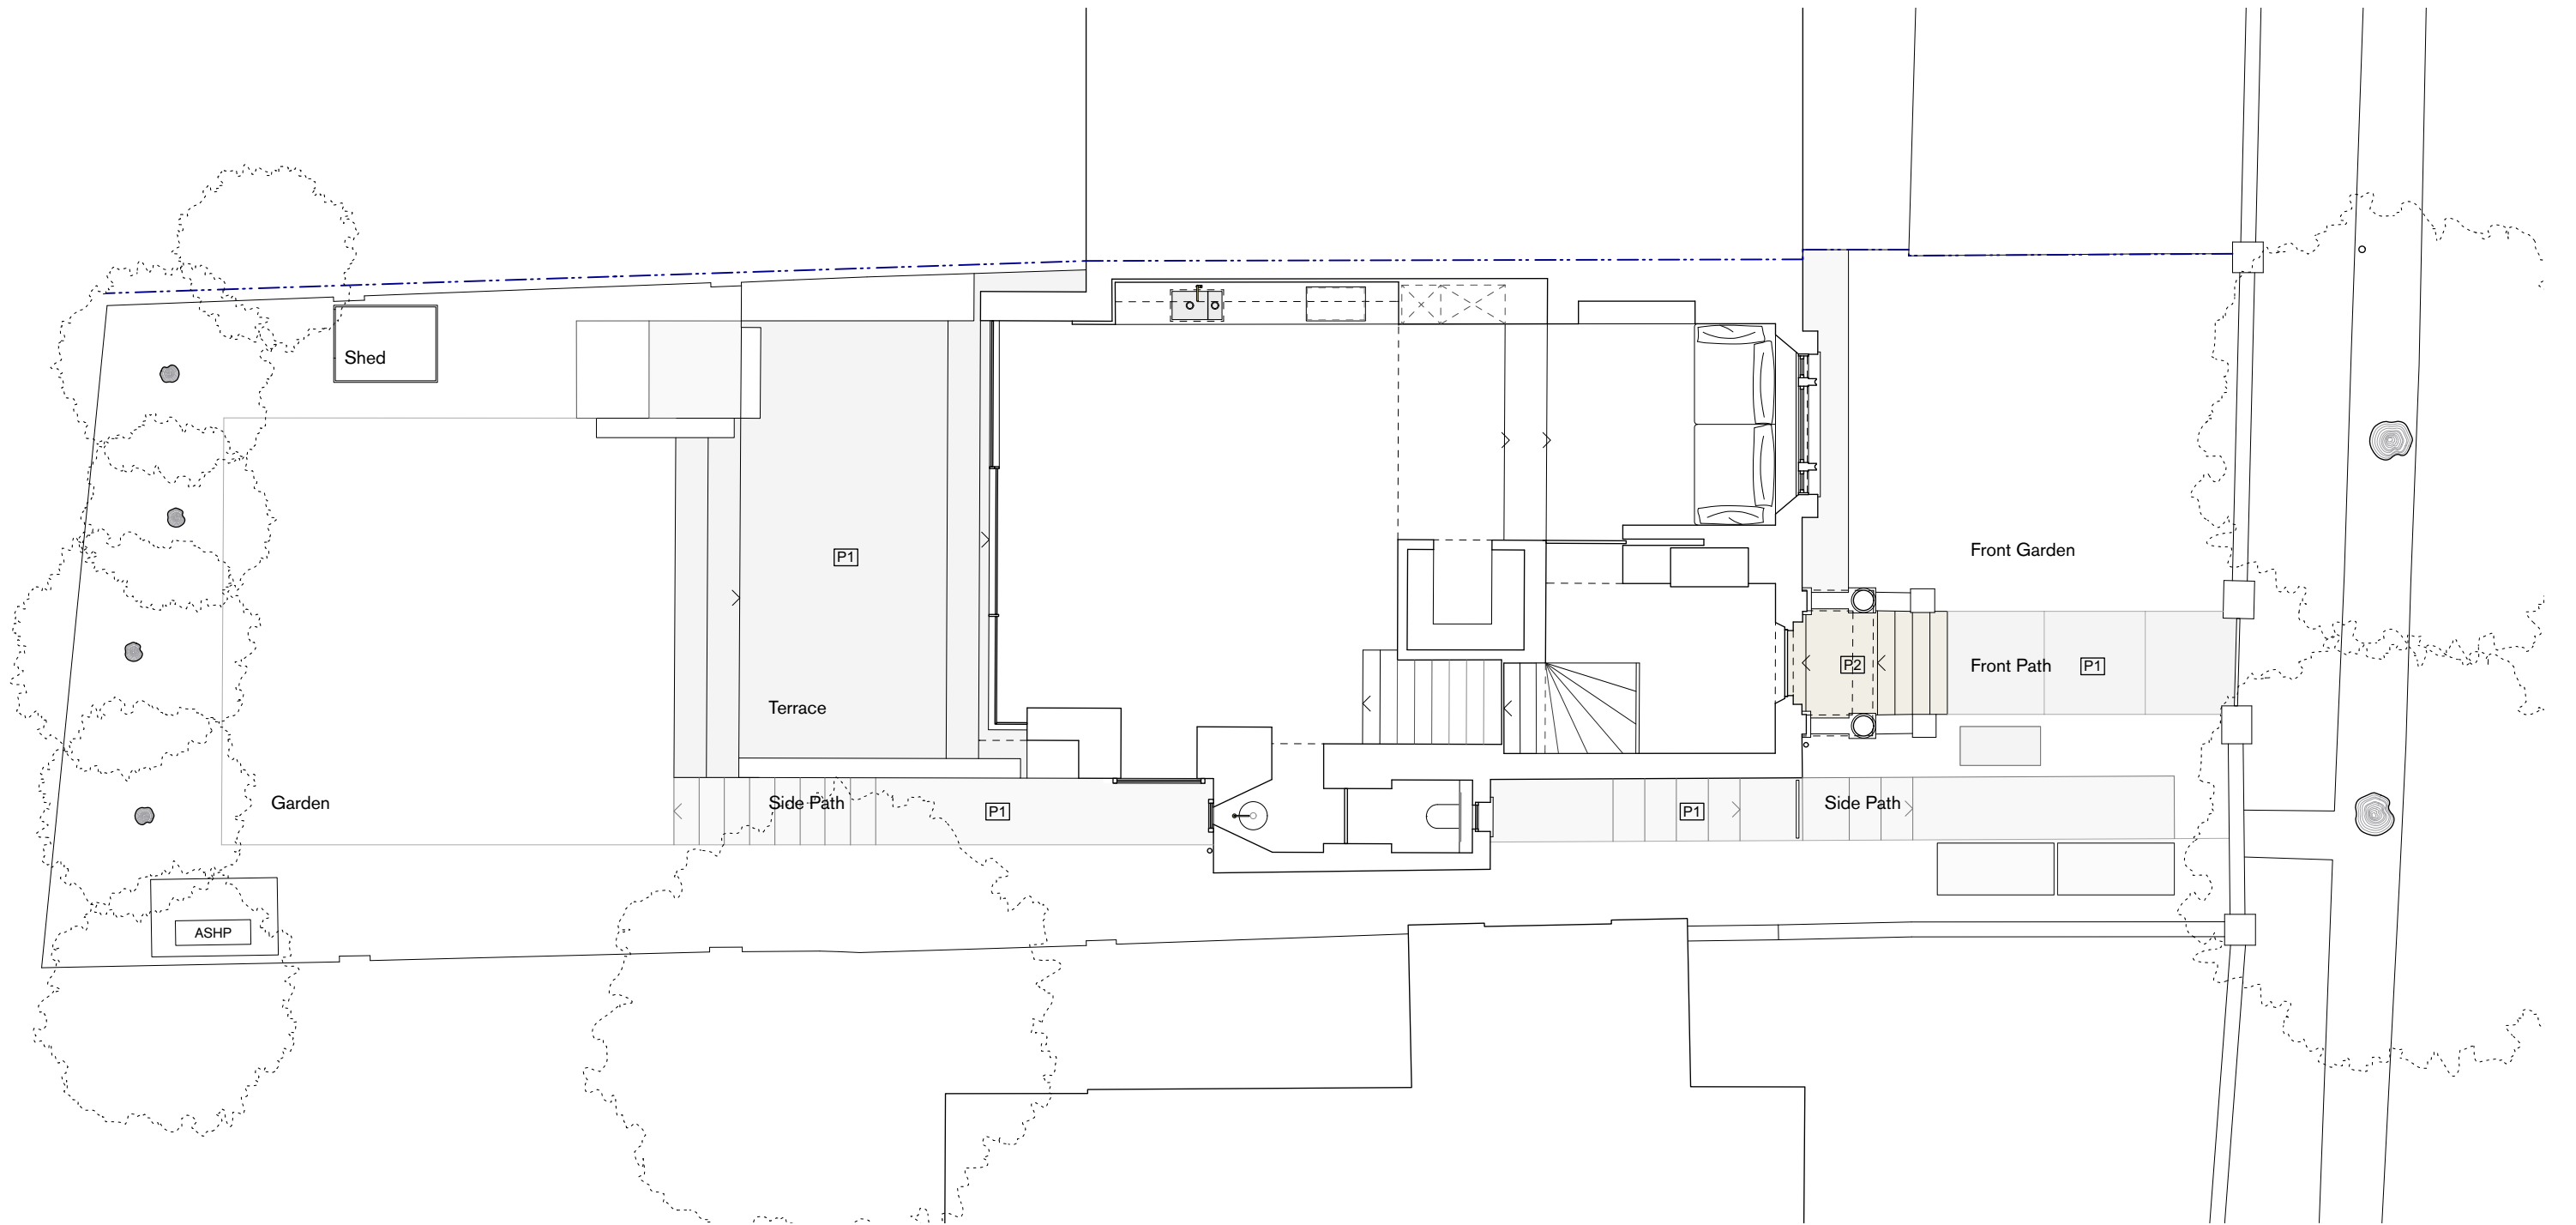

STONE PAVING SLABS [P1]

PORTLAND STONE SLABS [P2]

revised 30 vi 22



2 Thurlow Road | 111 - Proposed Hard Landscape Plan | 1:100 @ A3

William Smalley RIBA