

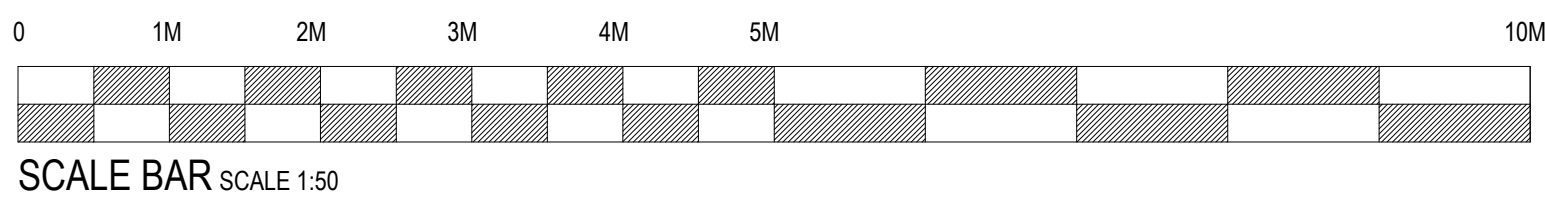


NOTE: ALL SIGNAGE TO BE NON ILLUMINATED AS REQUESTED BY PLANNING OFFICER

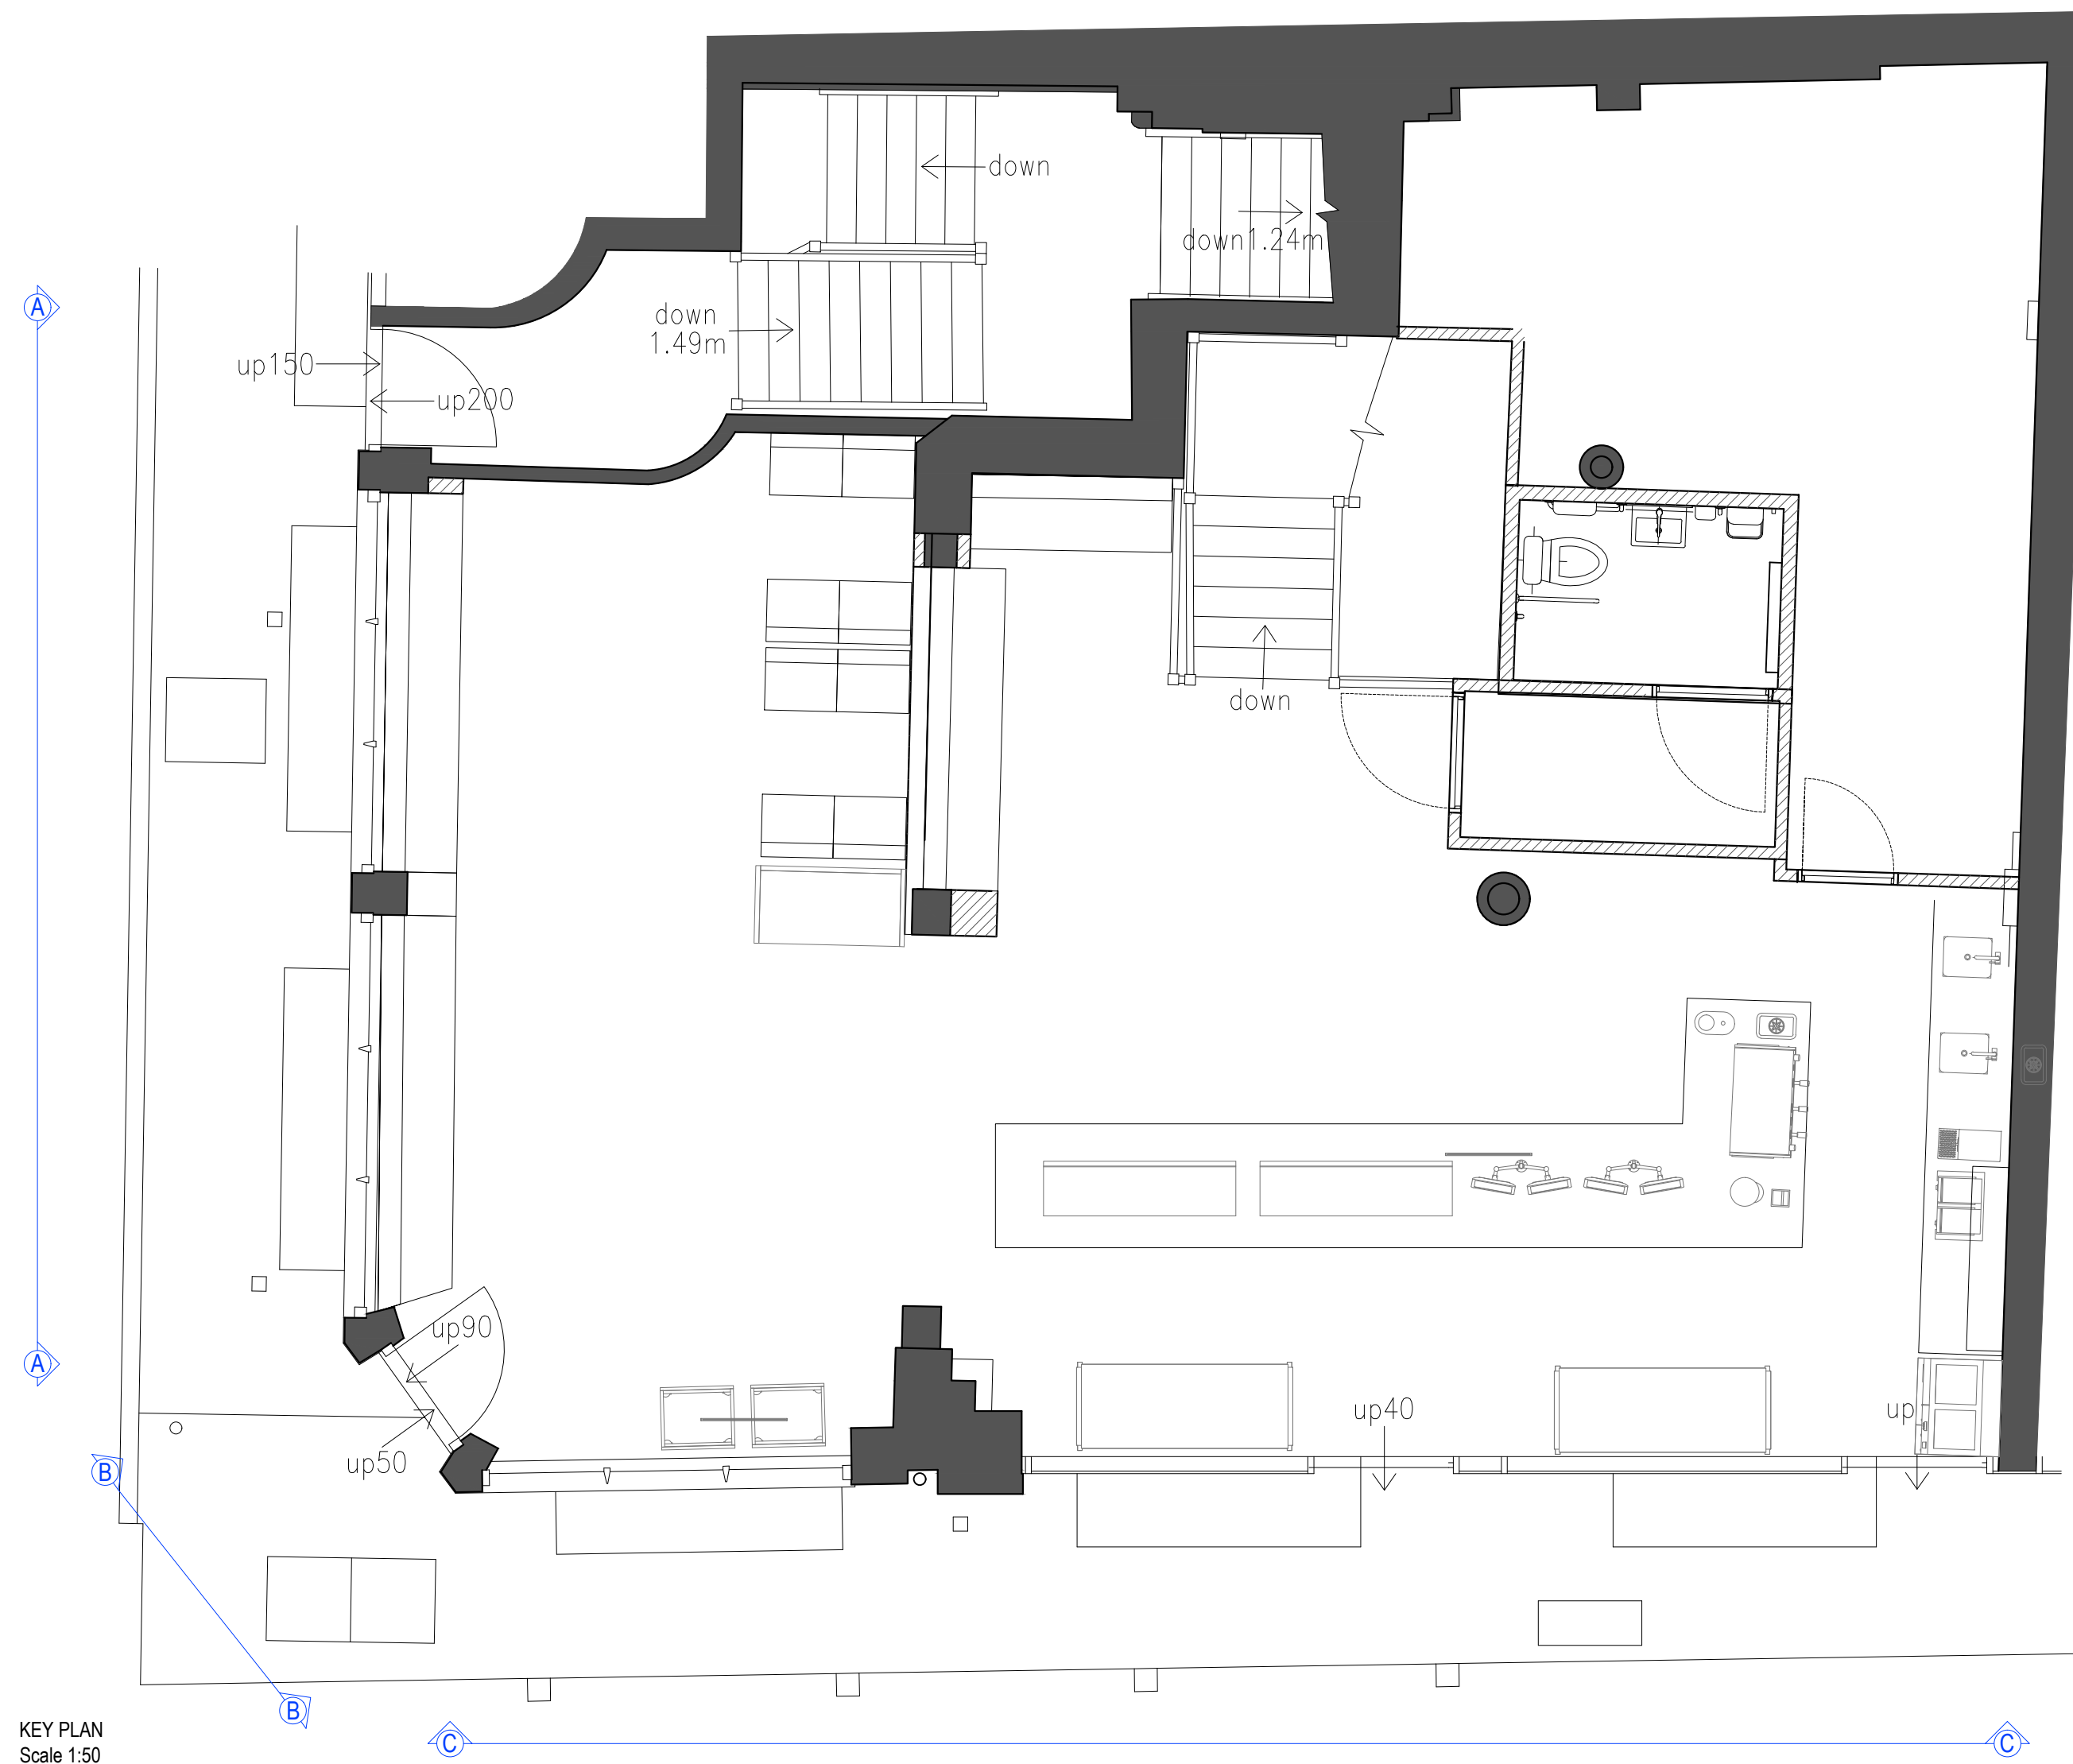


SIGNAGE

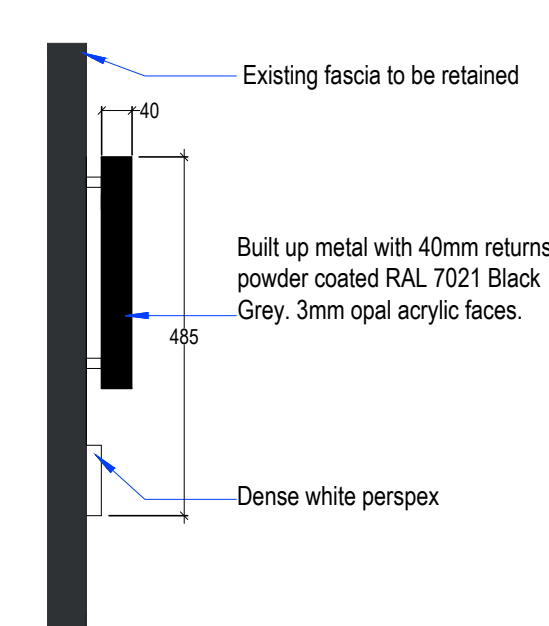

SECTION
SCALE 1:10

PROJECTING SIGN

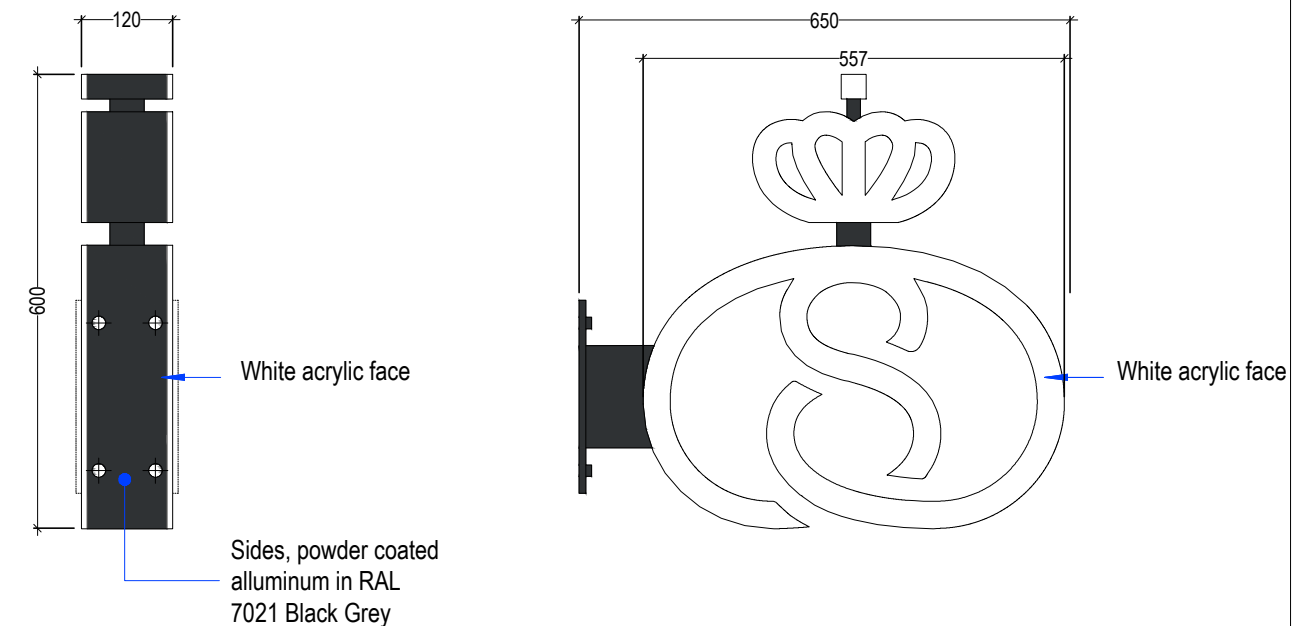

SIDE
SCALE 1:10

FRONT
SCALE 1:10

SEA DESIGN GROUP		
Client	OLE & STEEN LAGKAGEHUSET	
Project	Neal Street	
Drawing Title	Proposed External Elevations ADV	
Scheme		
Scale	1:10/1:50@A1	Date 02.12.2021
Dwg No	220713/ADV	Rev A
Dwg By	JJ	Check
Revisions	By A-Illumination removed as requested by planning officer - JJ	
		07.06.2022
SEA DESIGN GROUP Unit 130 Princes Drive, Kenilworth, Warwickshire, CV8 2FD UK Email offices@seadesigngroup.com Telephone +44 (0)1926 864440		