


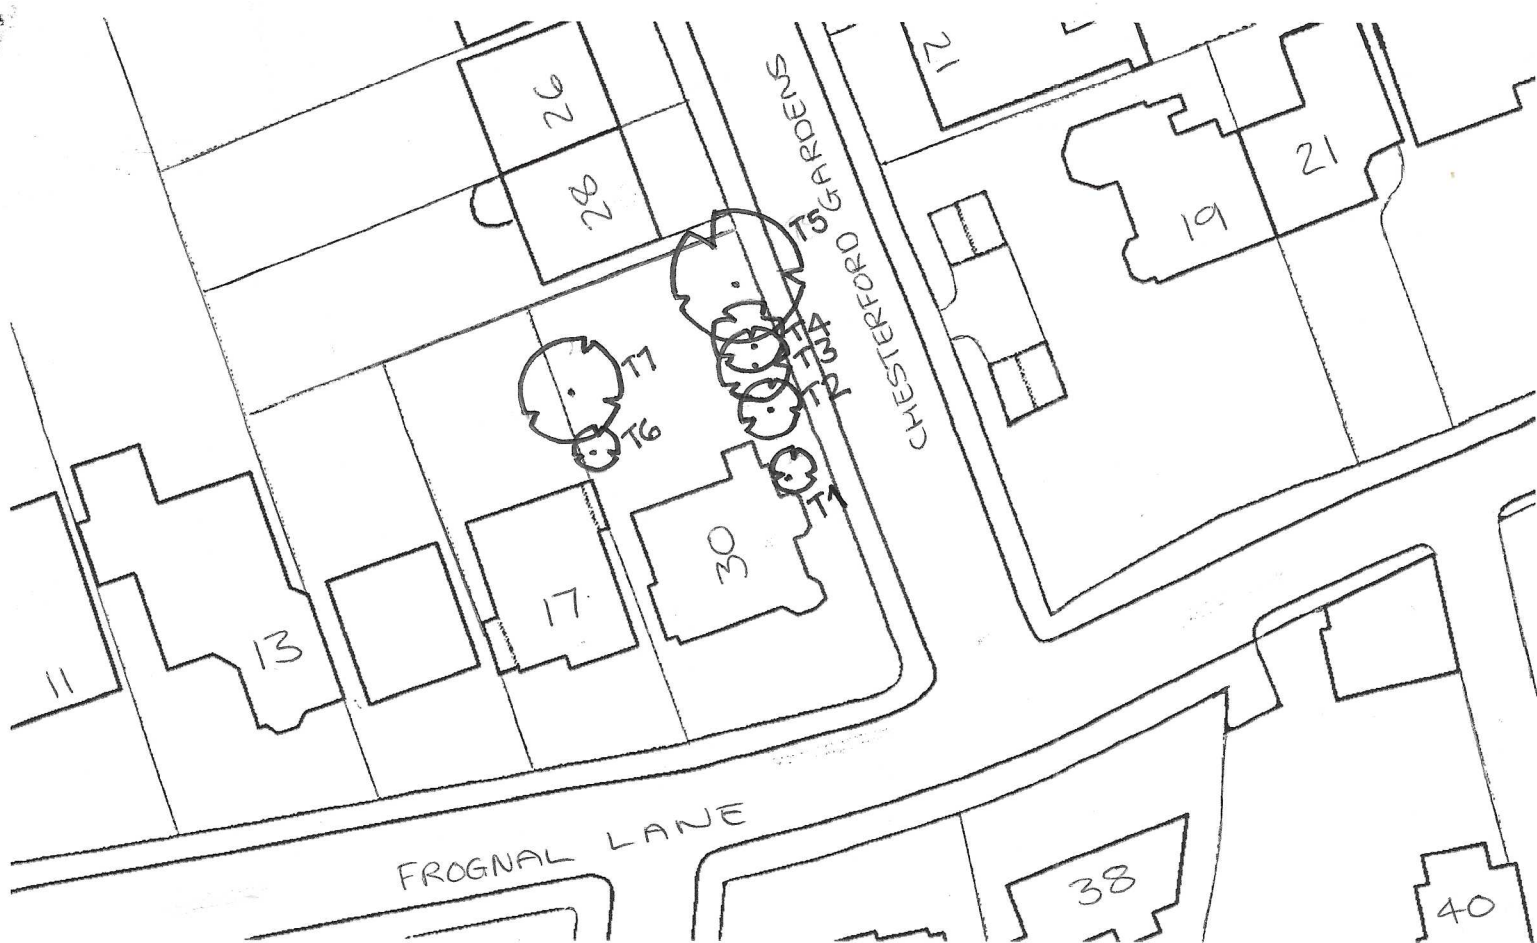

CLIENT

30 CHESTERFORD GARDENS LTD
30, CHESTERFORD GARDENS,
LONDON,
NW3 7DE

AGENT

CUSTOM CUTTERS TREE SPECIALISTS LTD
46, STANLEY ROAD,
LONDON,
N11 2LE