


163 Sumatra Road, Cycle Spaces			
Typology	n. Flat	Coefficient	n. Cycle Space
2 Bedroom Flat	4	2.00	8.00
Total			8.00

163 SUMATRA ROAD		
Unit	Typology	G.I.A. (sqm)
G.01	2 Bedroom 3 person	77.98
G.02	2 Bedroom 3 person	80.82
1.01	2 Bedroom 3 person	63.07
2.01	2 Bedroom 4 person	86.37

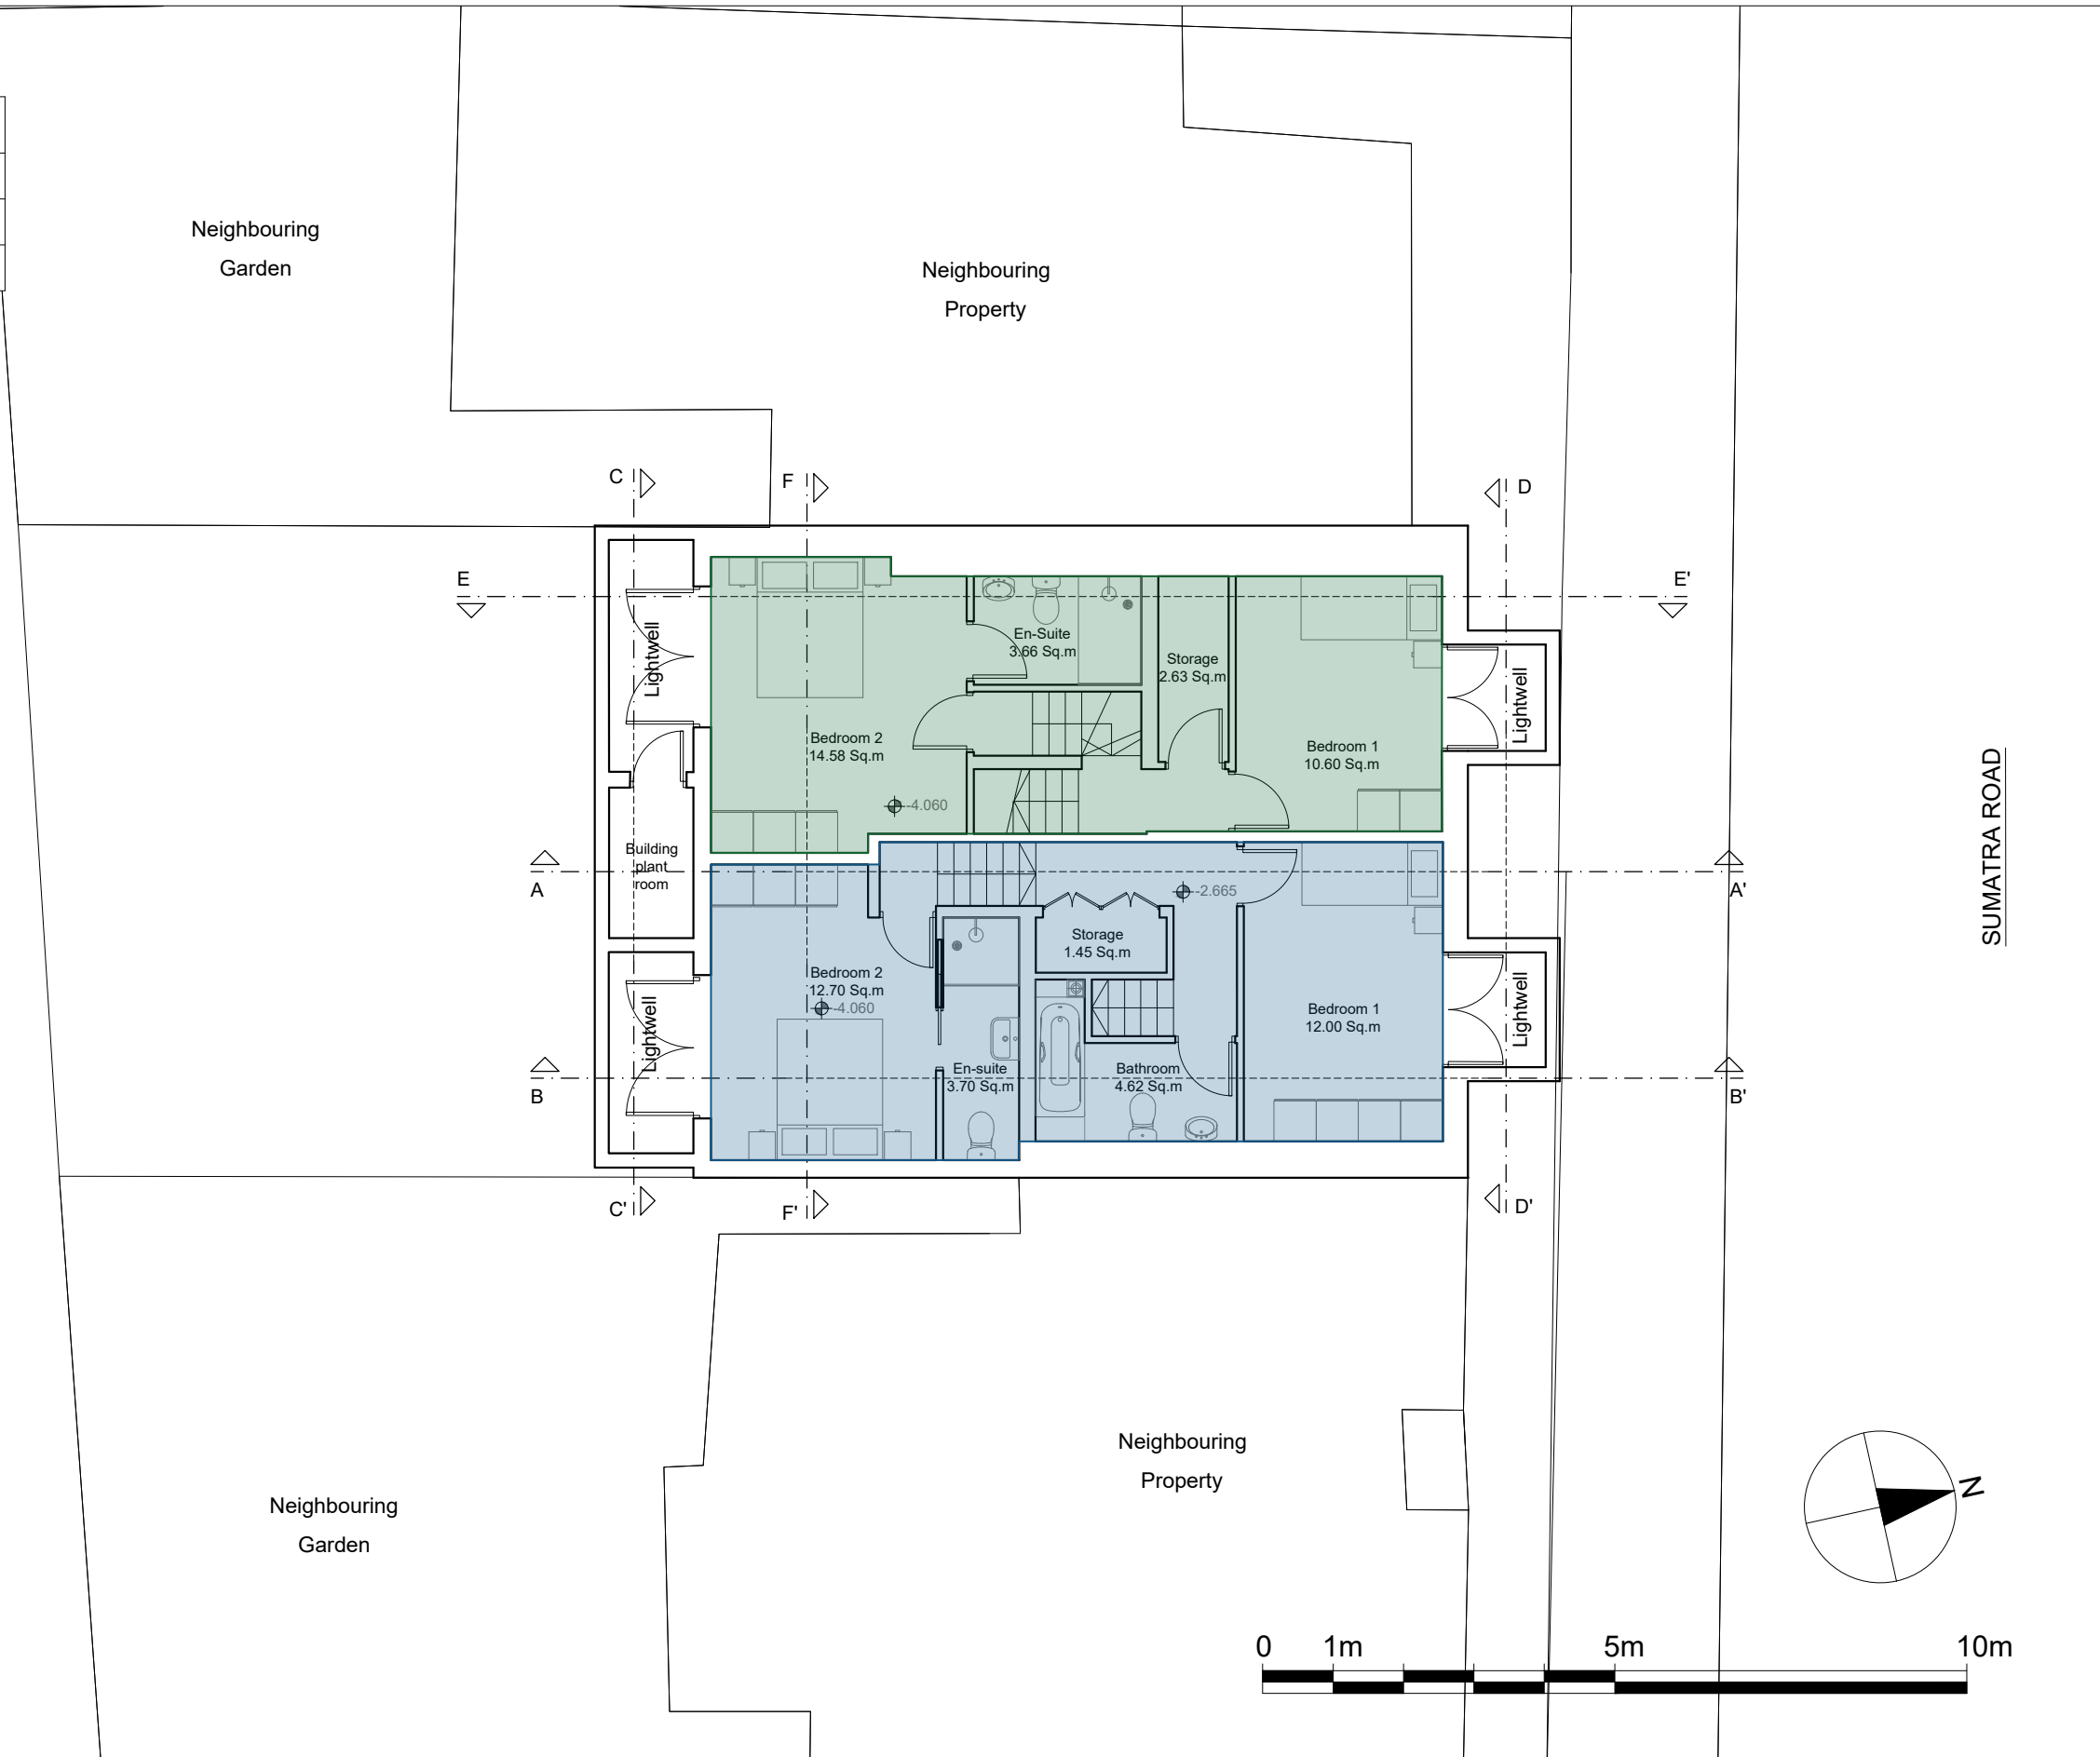

Dimensions Written dimensions to be taken in preference to scaled dimensions. The Contractor is responsible for checking all dimensions before work starts.

Local Authority All work is to be carried out to the requirements, and to the satisfaction of the Local Authority. These drawings are for planning purposes only.

Discrepancies Any discrepancies to be brought to the attention of Drawing And Planning Ltd. Immediately.

REVISIONS					
REV	DATE	DESCRIPTION	BY	CH	

PROJECT TITLE 163 Sumatra Road	
DATE April 2022	REVISION

DRAWING TITLE Proposed - Lower ground floor	
CLIENT Jeremy Stein	
DRAWING No. SMROD-P200	SCALE @ A3 1:100

