


163 Sumatra Road, Cycle Spaces			
Typology	n. Flat	Coefficient	n. Cycle Space
2 Bedroom Flat	4	2.00	8.00
Total			8.00

163 SUMATRA ROAD		
Unit	Typology	G.I.A. (sqm)
G.01	2 Bedroom 3 person	77.98
G.02	2 Bedroom 3 person	80.82
1.01	2 Bedroom 3 person	63.07
2.01	2 Bedroom 4 person	86.37

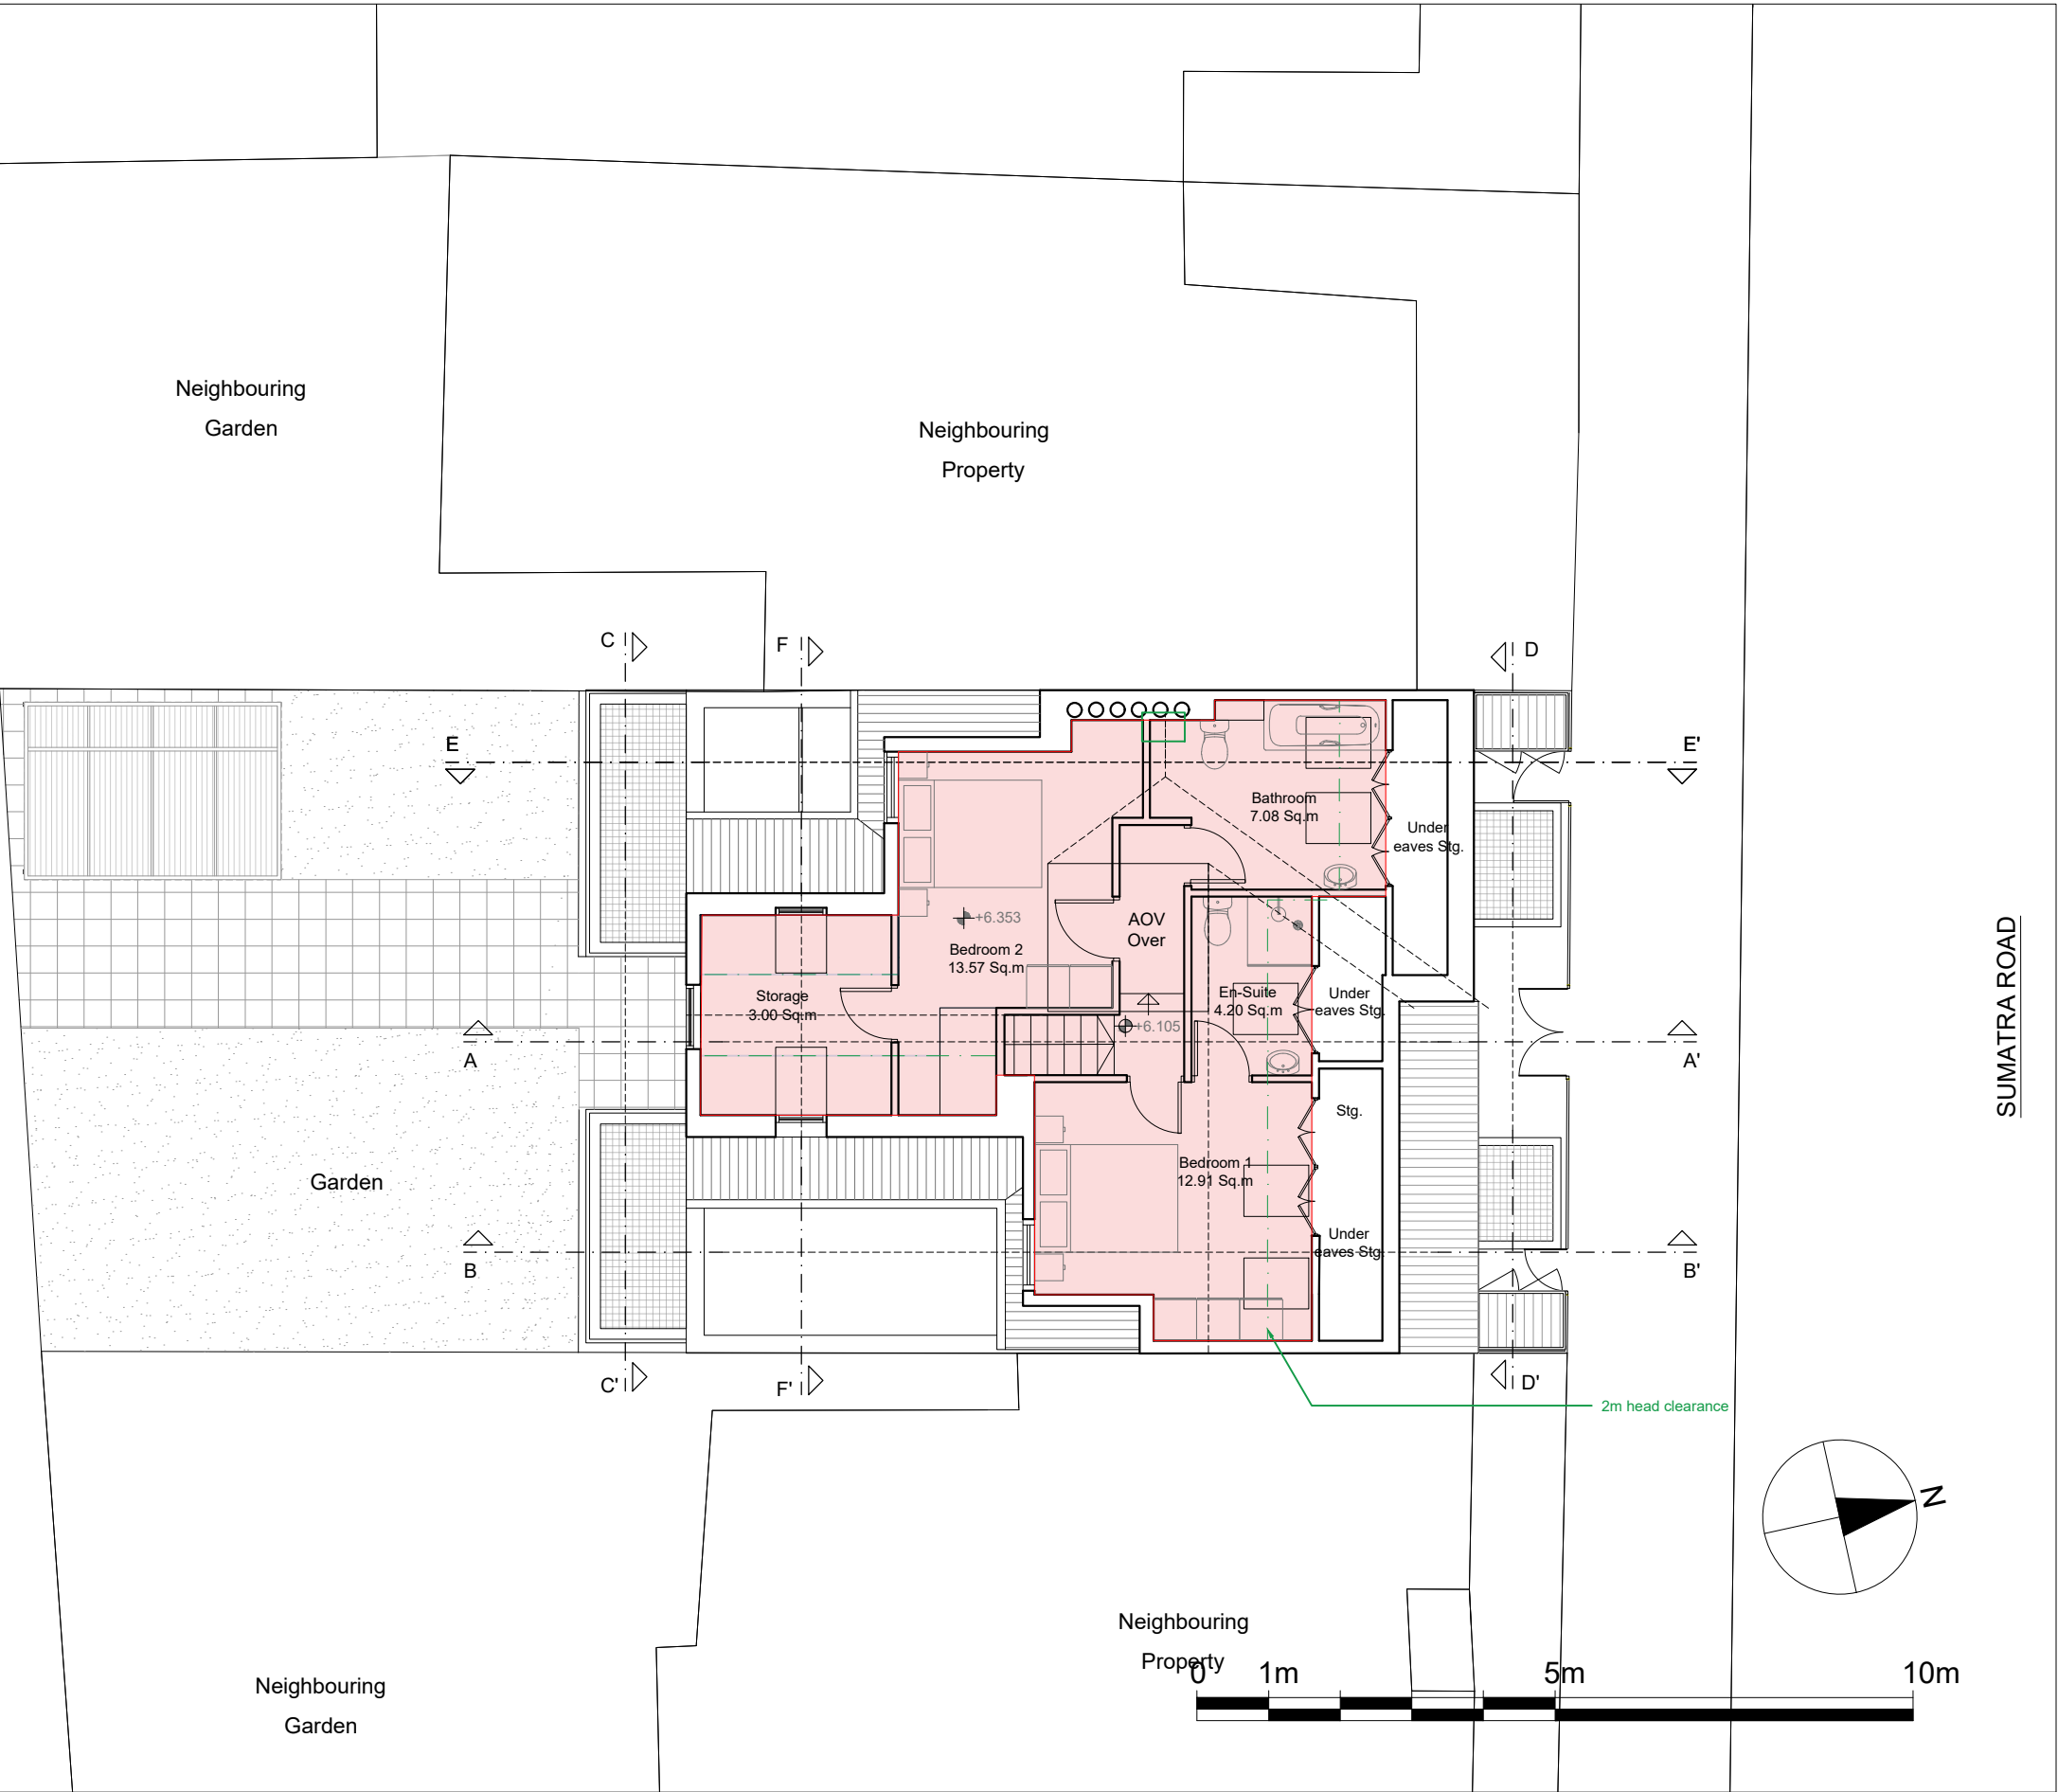

Dimensions Written dimensions to be taken in preference to scaled dimensions. The Contractor is responsible for checking all dimensions before work starts.

Local Authority All work is to be carried out to the requirements, and to the satisfaction of the Local Authority. These drawings are for planning purposes only.

Discrepancies Any discrepancies to be brought to the attention of Drawing And Planning Ltd. Immediately.

REVISIONS				
REV	DATE	DESCRIPTION	BY	CH

PROJECT TITLE	
163 Sumatra Road	
DATE	REVISION
April 2022	

DRAWING TITLE	
Proposed - Loft Plan	
CLIENT	
Jeremy Stein	
DRAWING No.	SCALE @ A3
SMROD-P204	1:100

