




EXISTING GROUND FLOOR LAYOUT

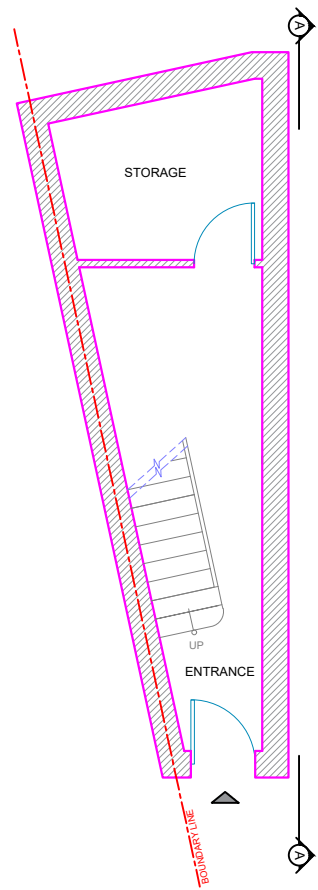



EXISTING FIRST FLOOR LAYOUT

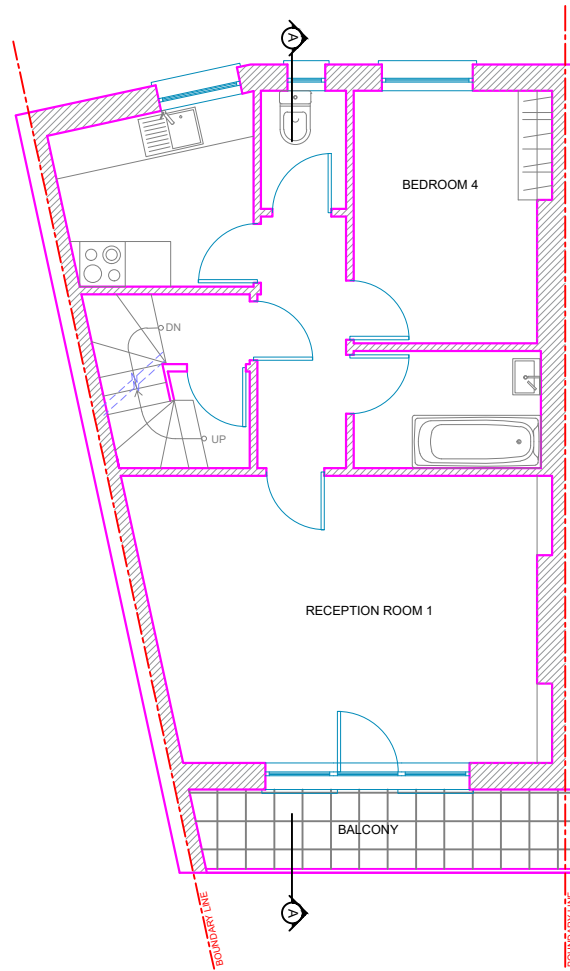

EXISTING SECOND FLOOR LAYOUT

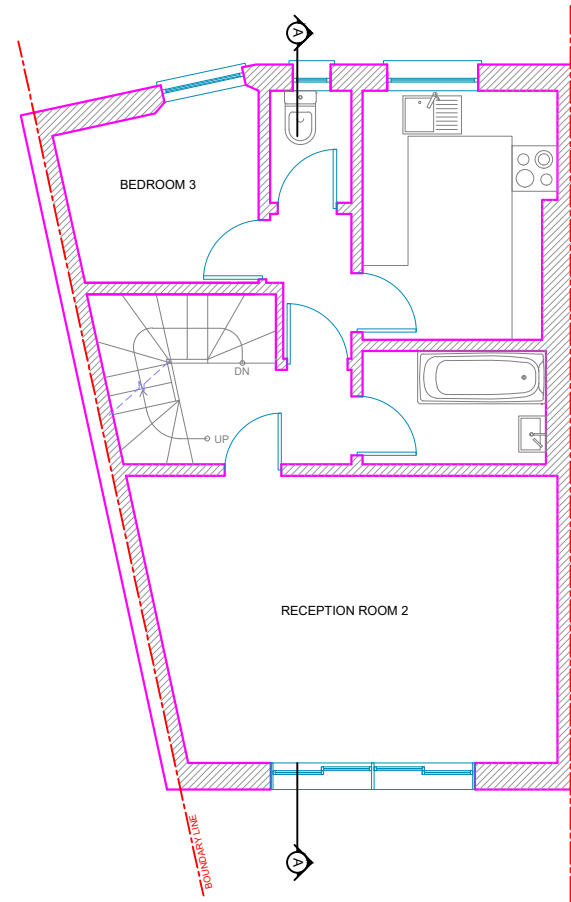

EXISTING 3RD FLOOR LAYOUT

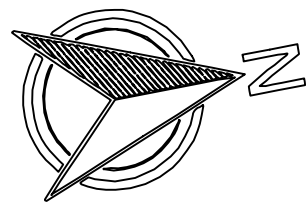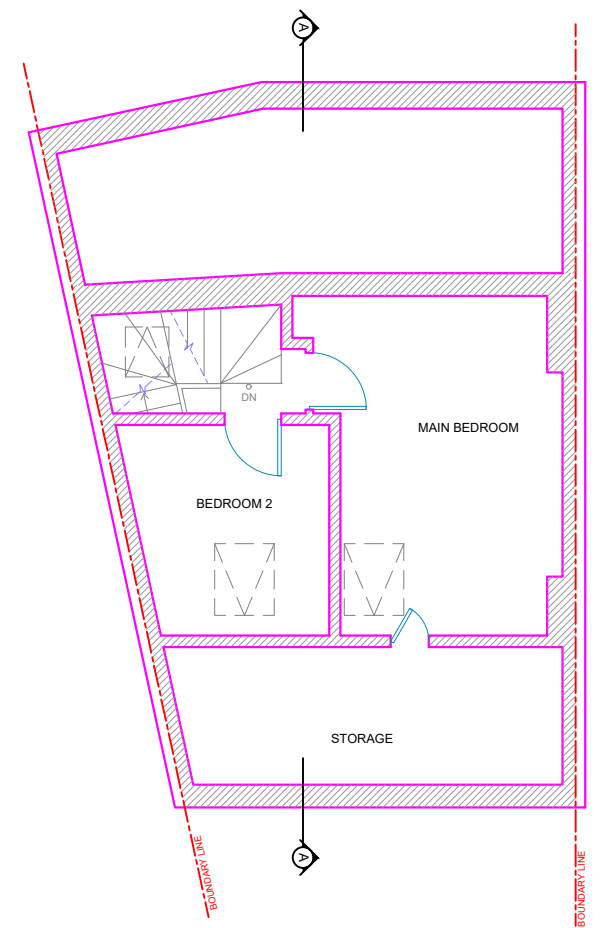

THIS DRAWING IS COPYRIGHT. DO NOT REPRODUCE WITHOUT WRITTEN PERMISSION FROM THE AUTHOR

Project CONVERTING TWO FLATS INTO ONE HOUSE	London Structural Design Ltd		
	Address 53 REGENTS PARK ROAD NW1 8XD	Date 06/2022	Number A1
	Title EXISTING LAYOUTS	Scale 1:100@A3	Drawn By RP