





**Proposed Side Elevation**

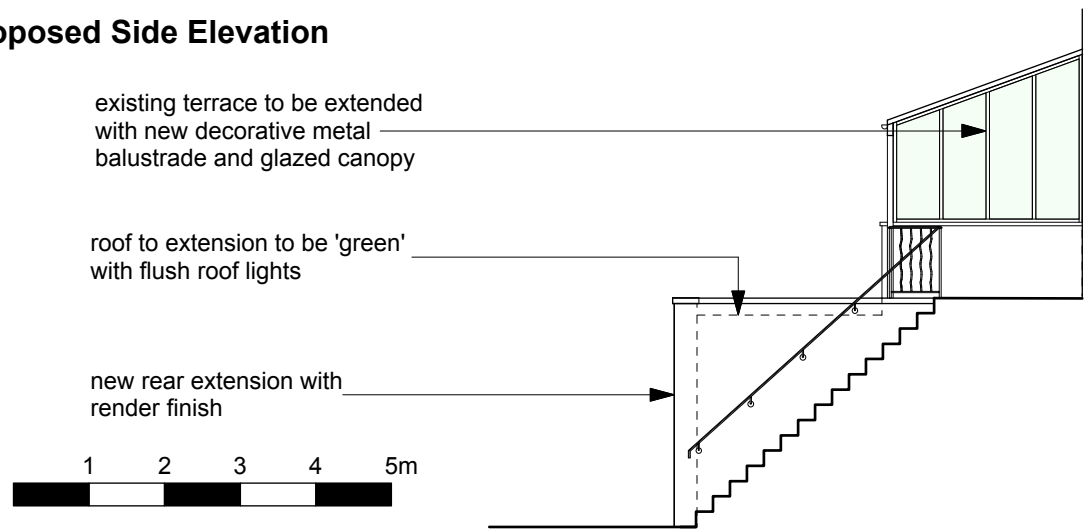

**Proposed Side Elevation**

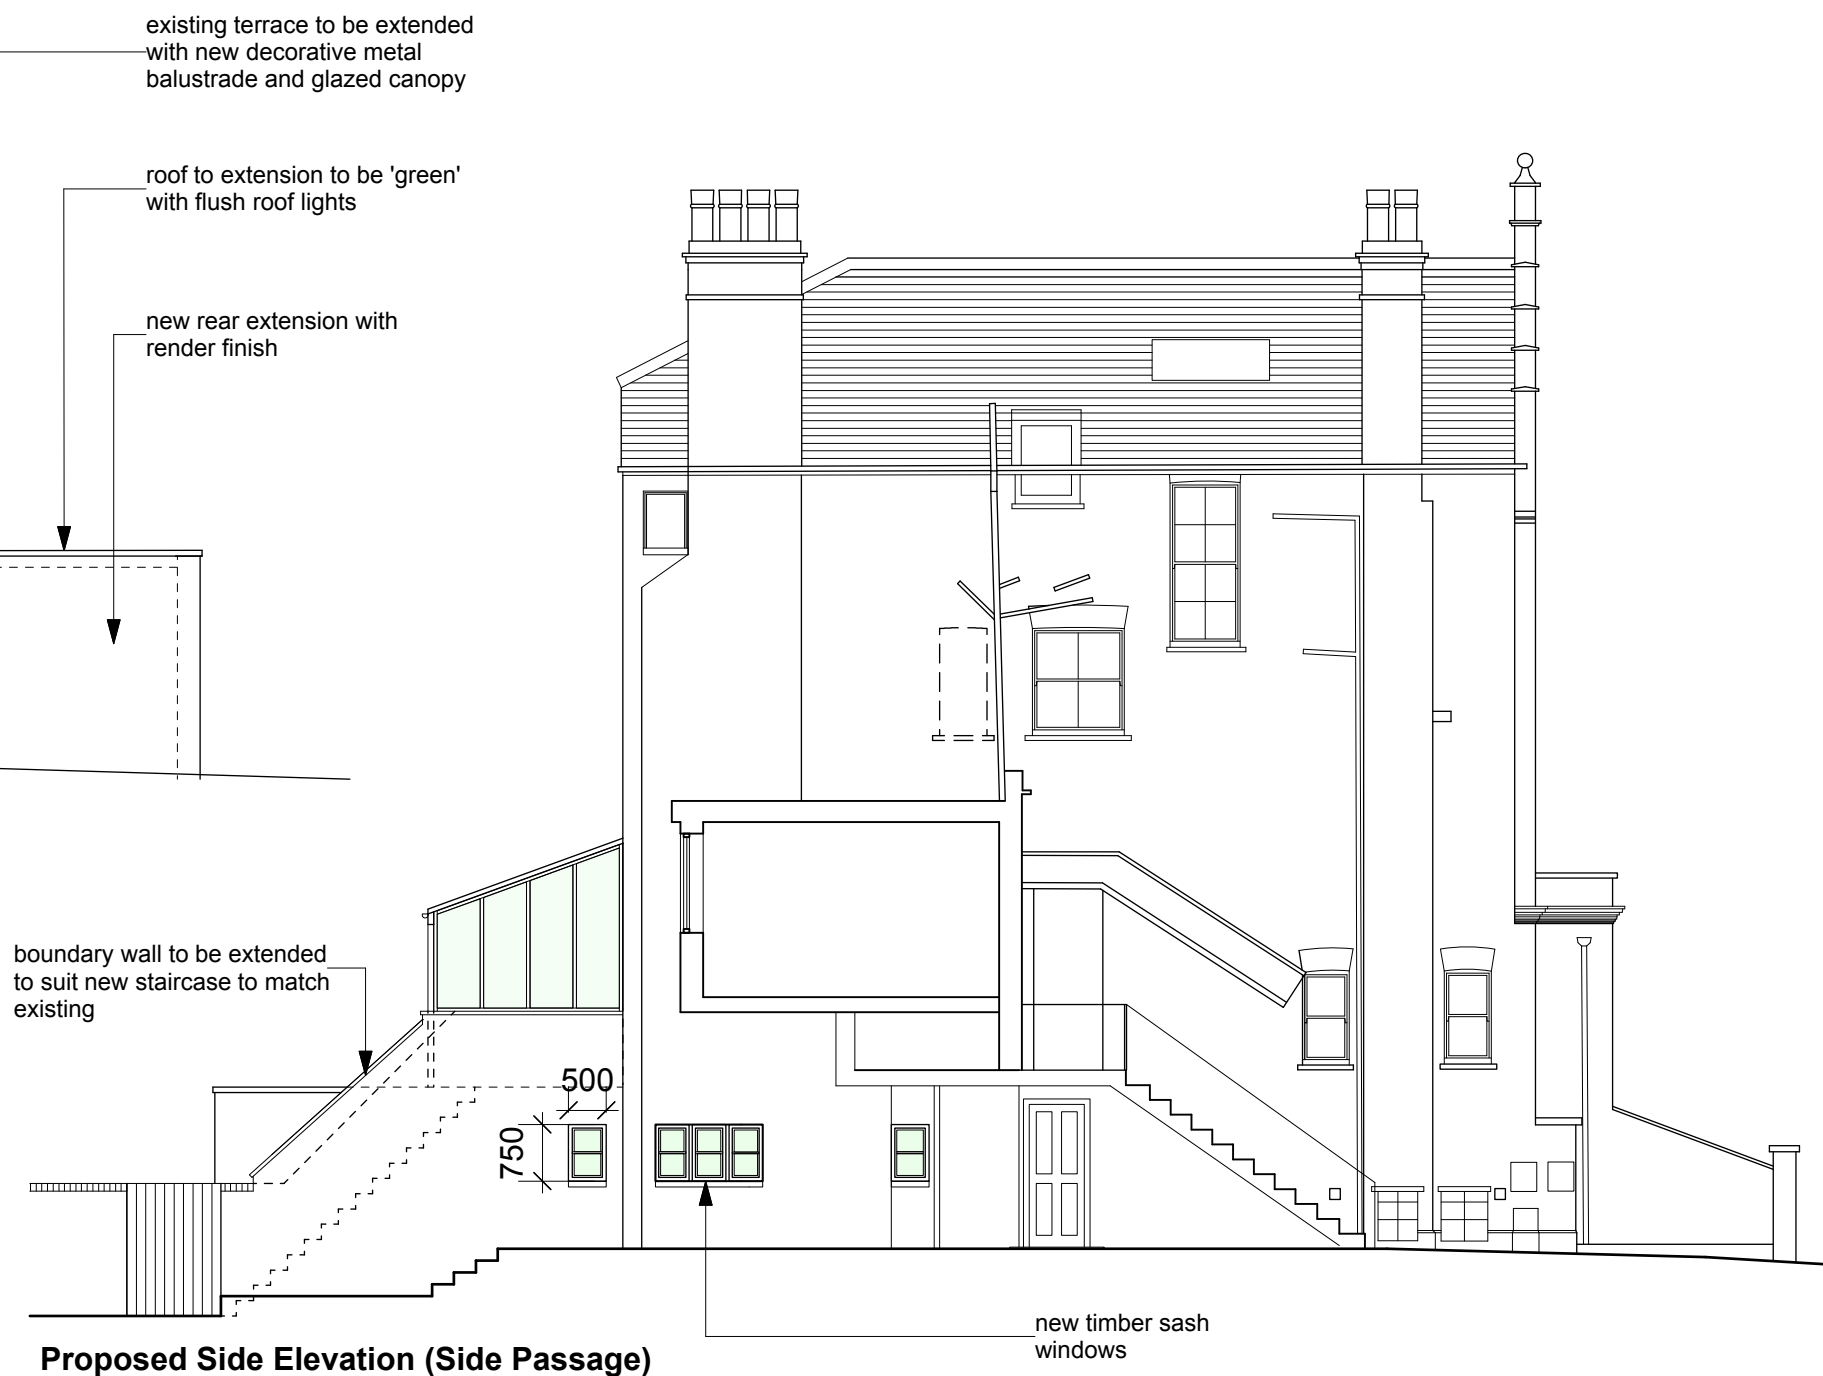

**Proposed Side Elevation (Side Passage)**

**notes**

do not scale.  
 use figured dimensions only.  
 copyright of design and drawing reserved.  
 all dimensions must be confirmed on site prior to any construction work being undertaken setting out to be approved before fabrication.  
 \* indicates site dimension.  
 \*\* indicates a critical dimension.

**revisions**

A - May 22 - Rear extension reduced in depth

Dr Latham & Ms Shahab

37 Fairhazel Gardens  
 London  
 NW6 3QN

Proposed Side Elevations

Jan 22

date

rev A

Sh.01.204

dk

1:100 @ A3

client

project

title

drawing N°

drawn by

scale

**dnkdesign**

interior design consultants  
 18 burrard road london nw6 1db  
 t 020 7813 2945  
 e info@dnkdesign.co.uk