



EXISTING

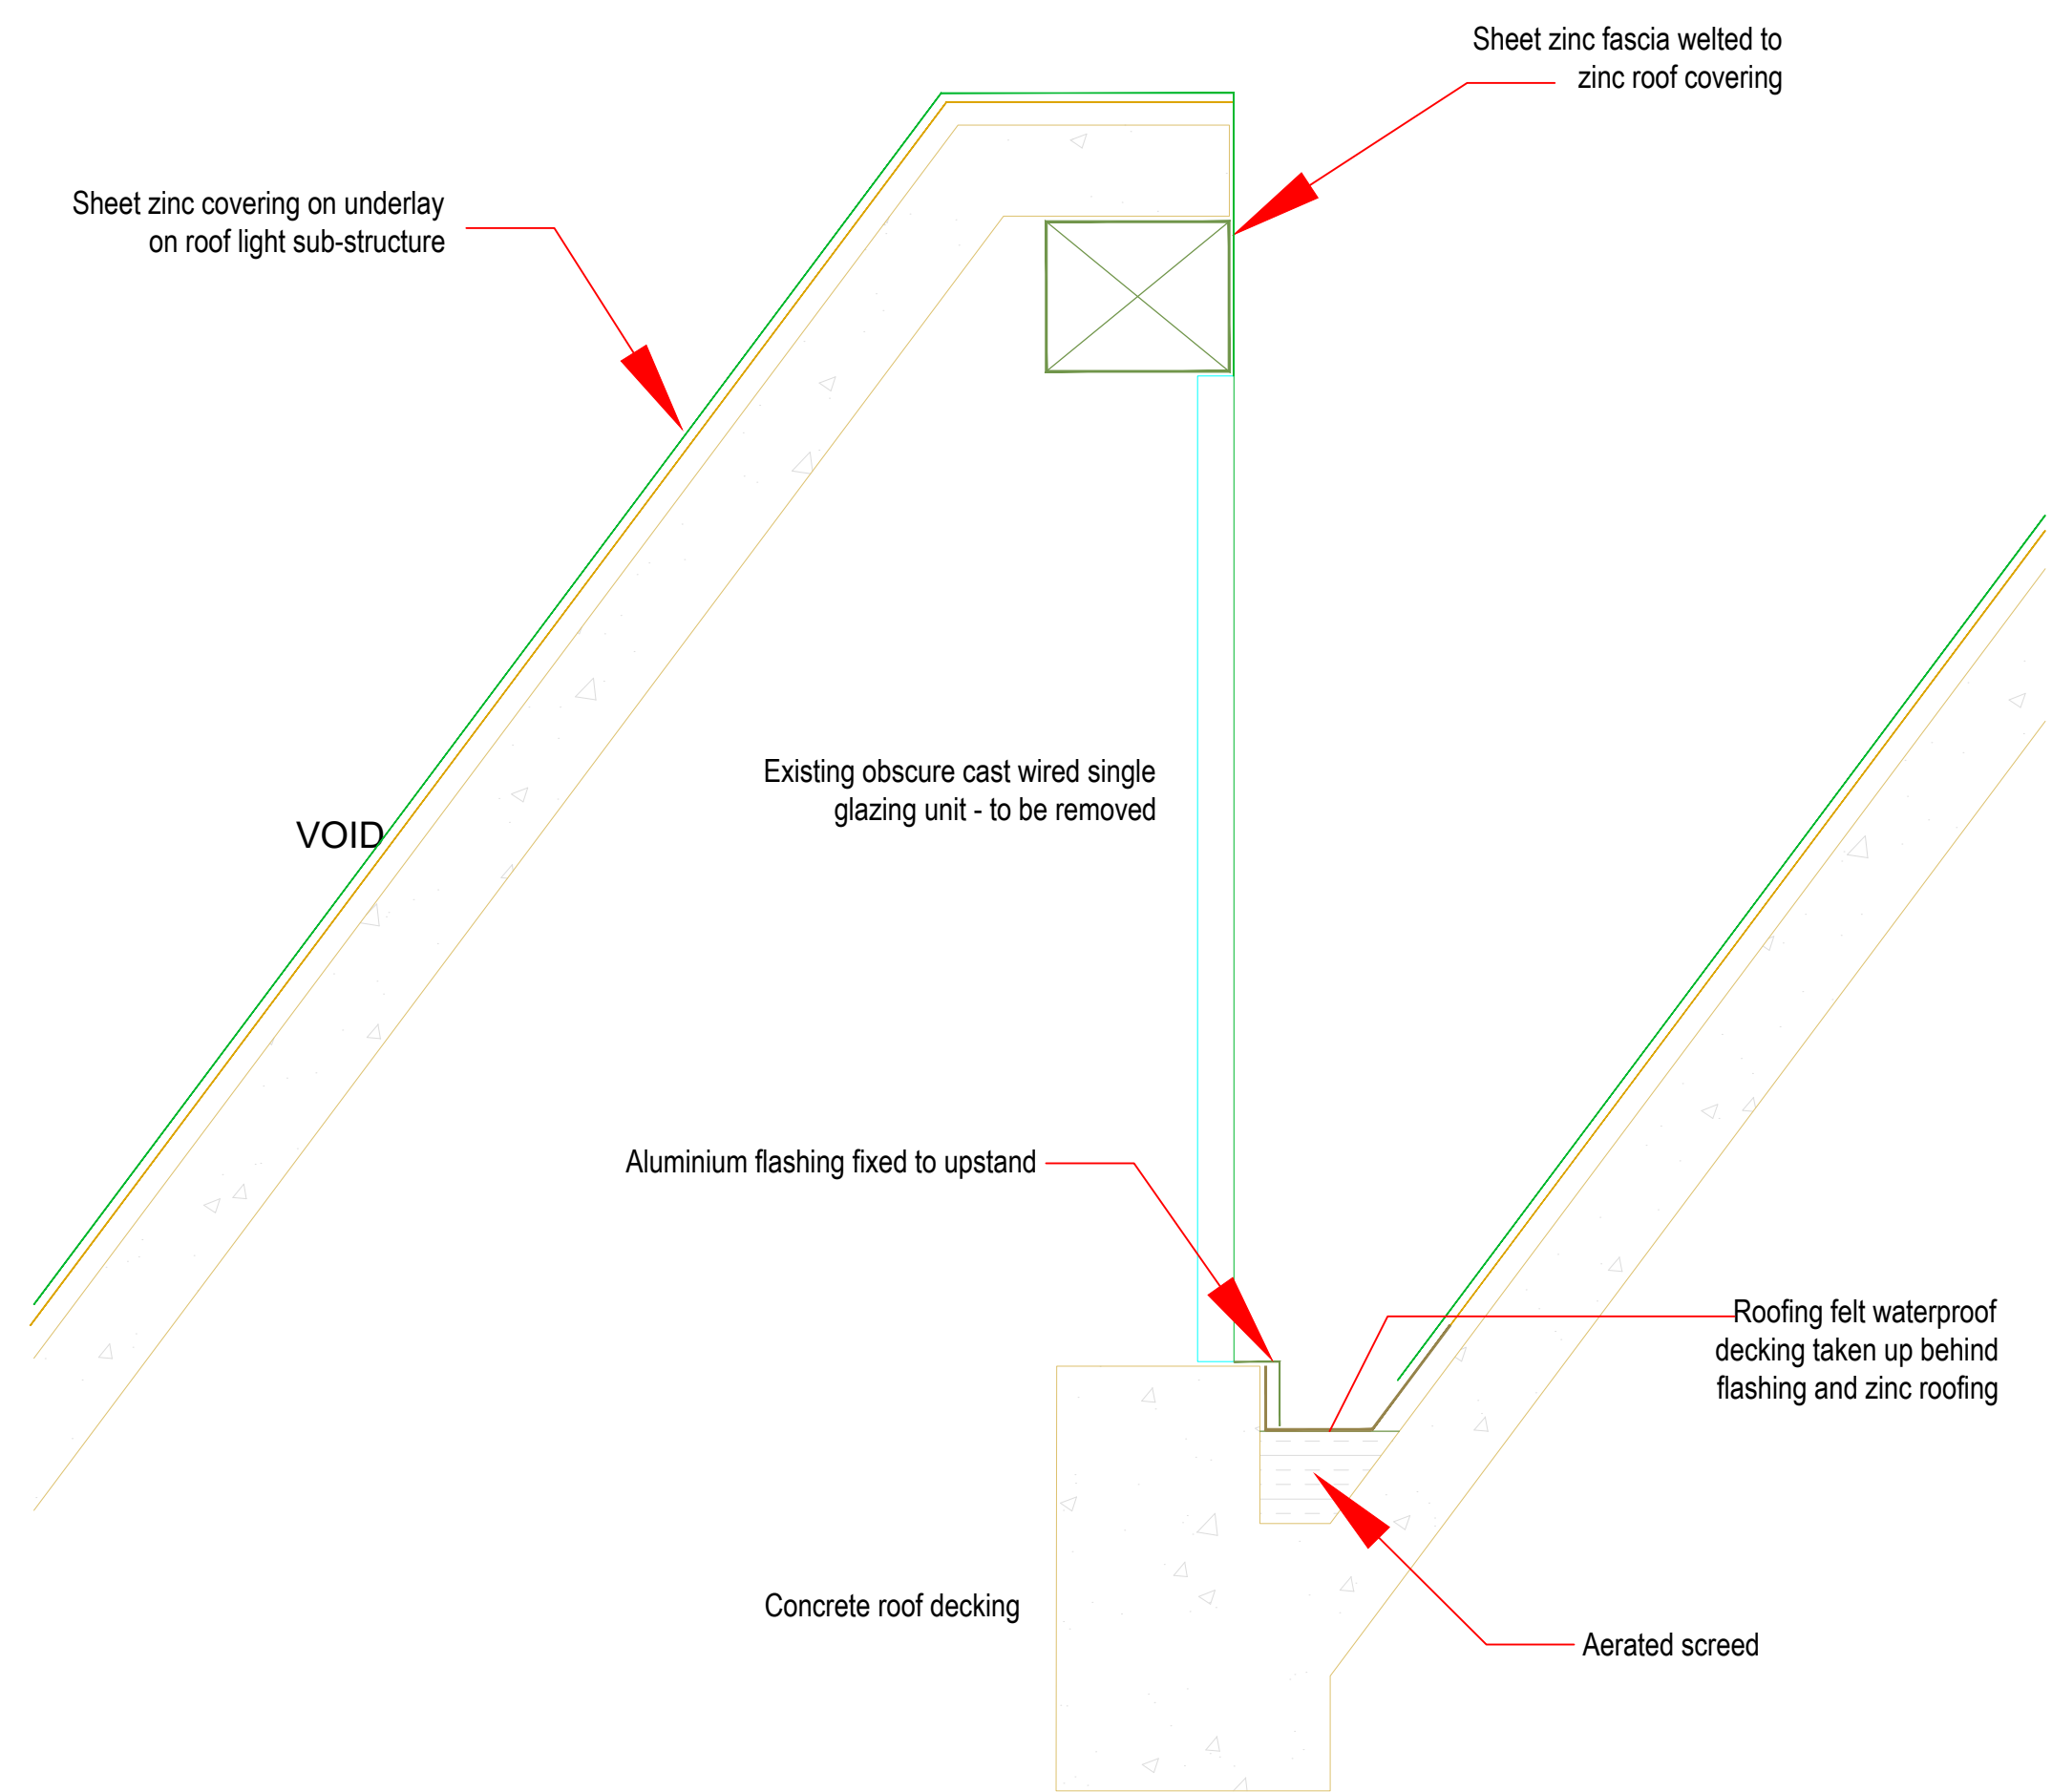

PROPOSED

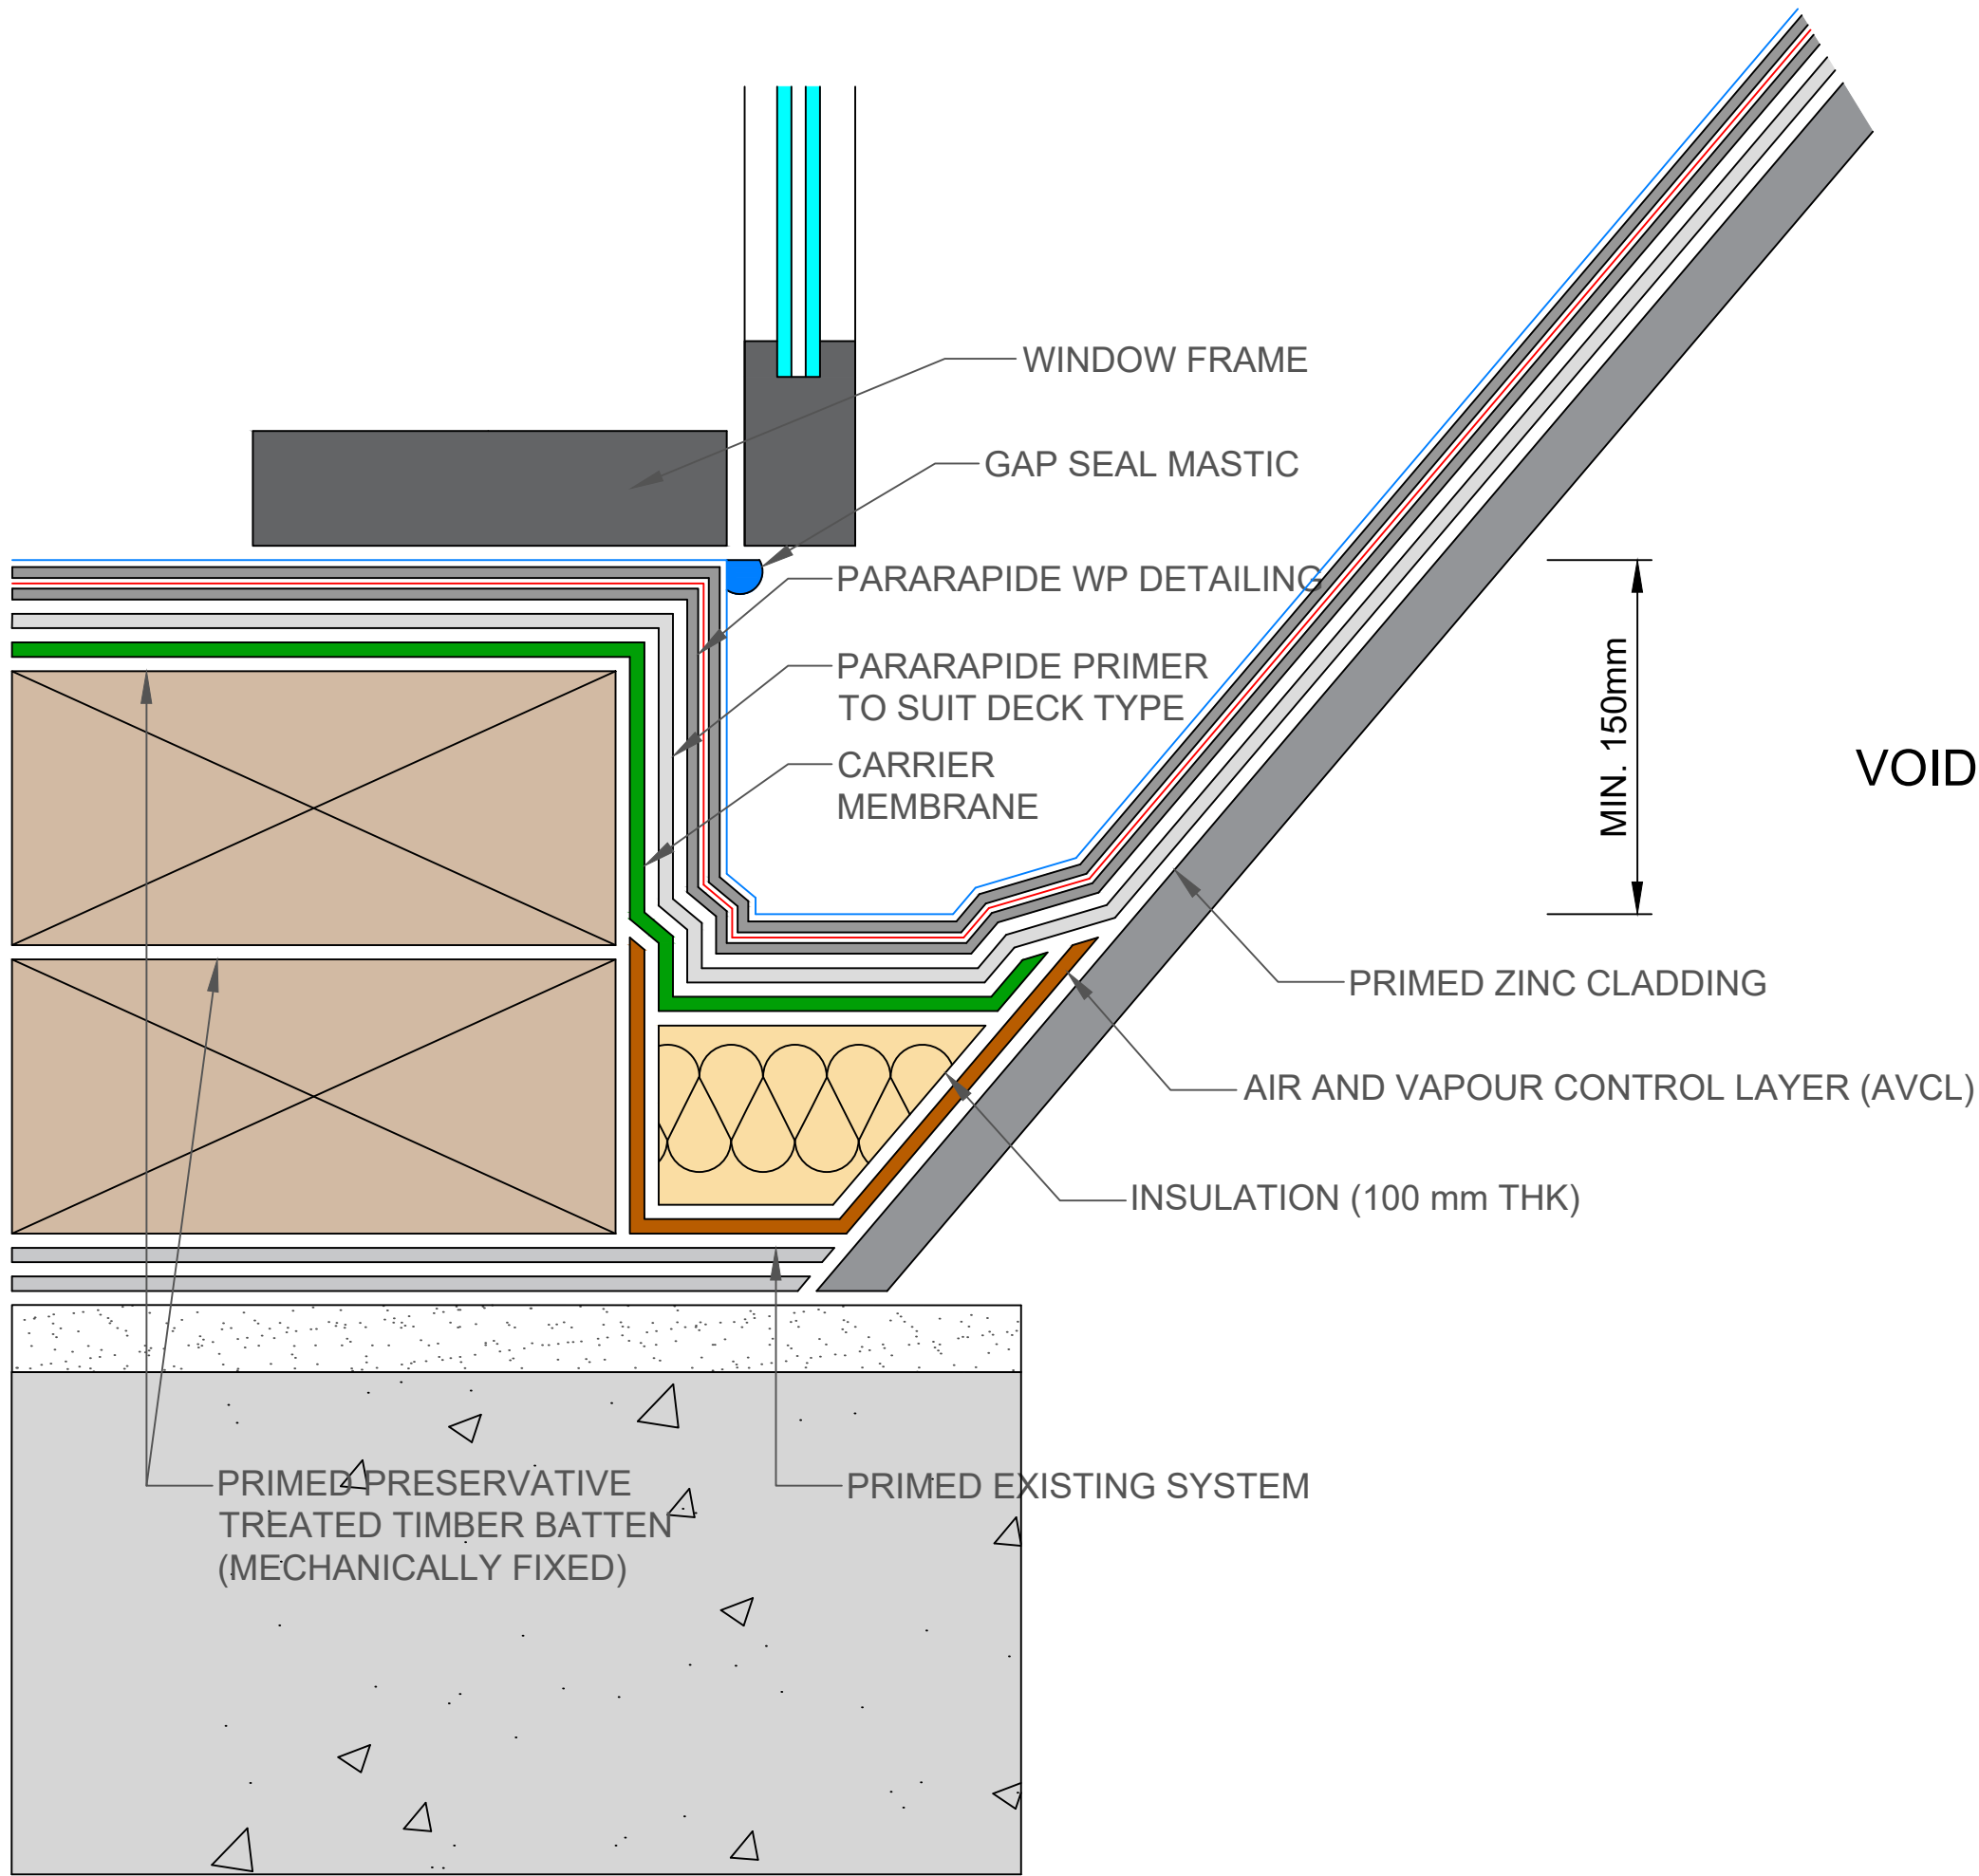

Liquid coating to Zinc Cladding
RAL Colour 7005/ Mouse Grey
(closest match to existing)

SAFETY, HEALTH AND ENVIRONMENTAL INFORMATION					Drawing Status		PLANNING ISSUE		Suitability SO		Project Title SWISS COTTAGE LIBRARY SALIX CARBON NET ZERO WORKS																		
In addition to the hazards/risks normally associated with the types of work detailed on this drawing, note the following:																													
CONSTRUCTION							ATKINS		London, Nova North 11 Bressenden Place Westminster, London England SW1E 5BY Tel: +44 (0)20 7121 2000 Fax: +44 (0) www.atkinsglobal.com		Drawing Title ROOFING WORKS GUTTER TO STANDING ZINC SEAM DETAIL																		
MAINTENANCE/CLEANING																													
DECOMMISSIONING/DEMOLITION																													
It is assumed that all works will be carried out by a competent contractor working, where appropriate, to an approved method statement					Rev.		Date		Description		By		Chkd		App'd		Copyright © Atkins Limited (2013)		Client		LONDON BOROUGH OF CAMDEN								
																		Scale		Designed						Drawn		Checked	
																				1:2		JH		SB		JH		JH	
																				Original Size		Date		Date		Date		Date	
																				A1		17-05-22		24-05-22		25-05-22		26-05-22	
																				Drawing Number		Revision							
																				50206133-ATK-SCL-PR-DE-A-5000		P 1							