
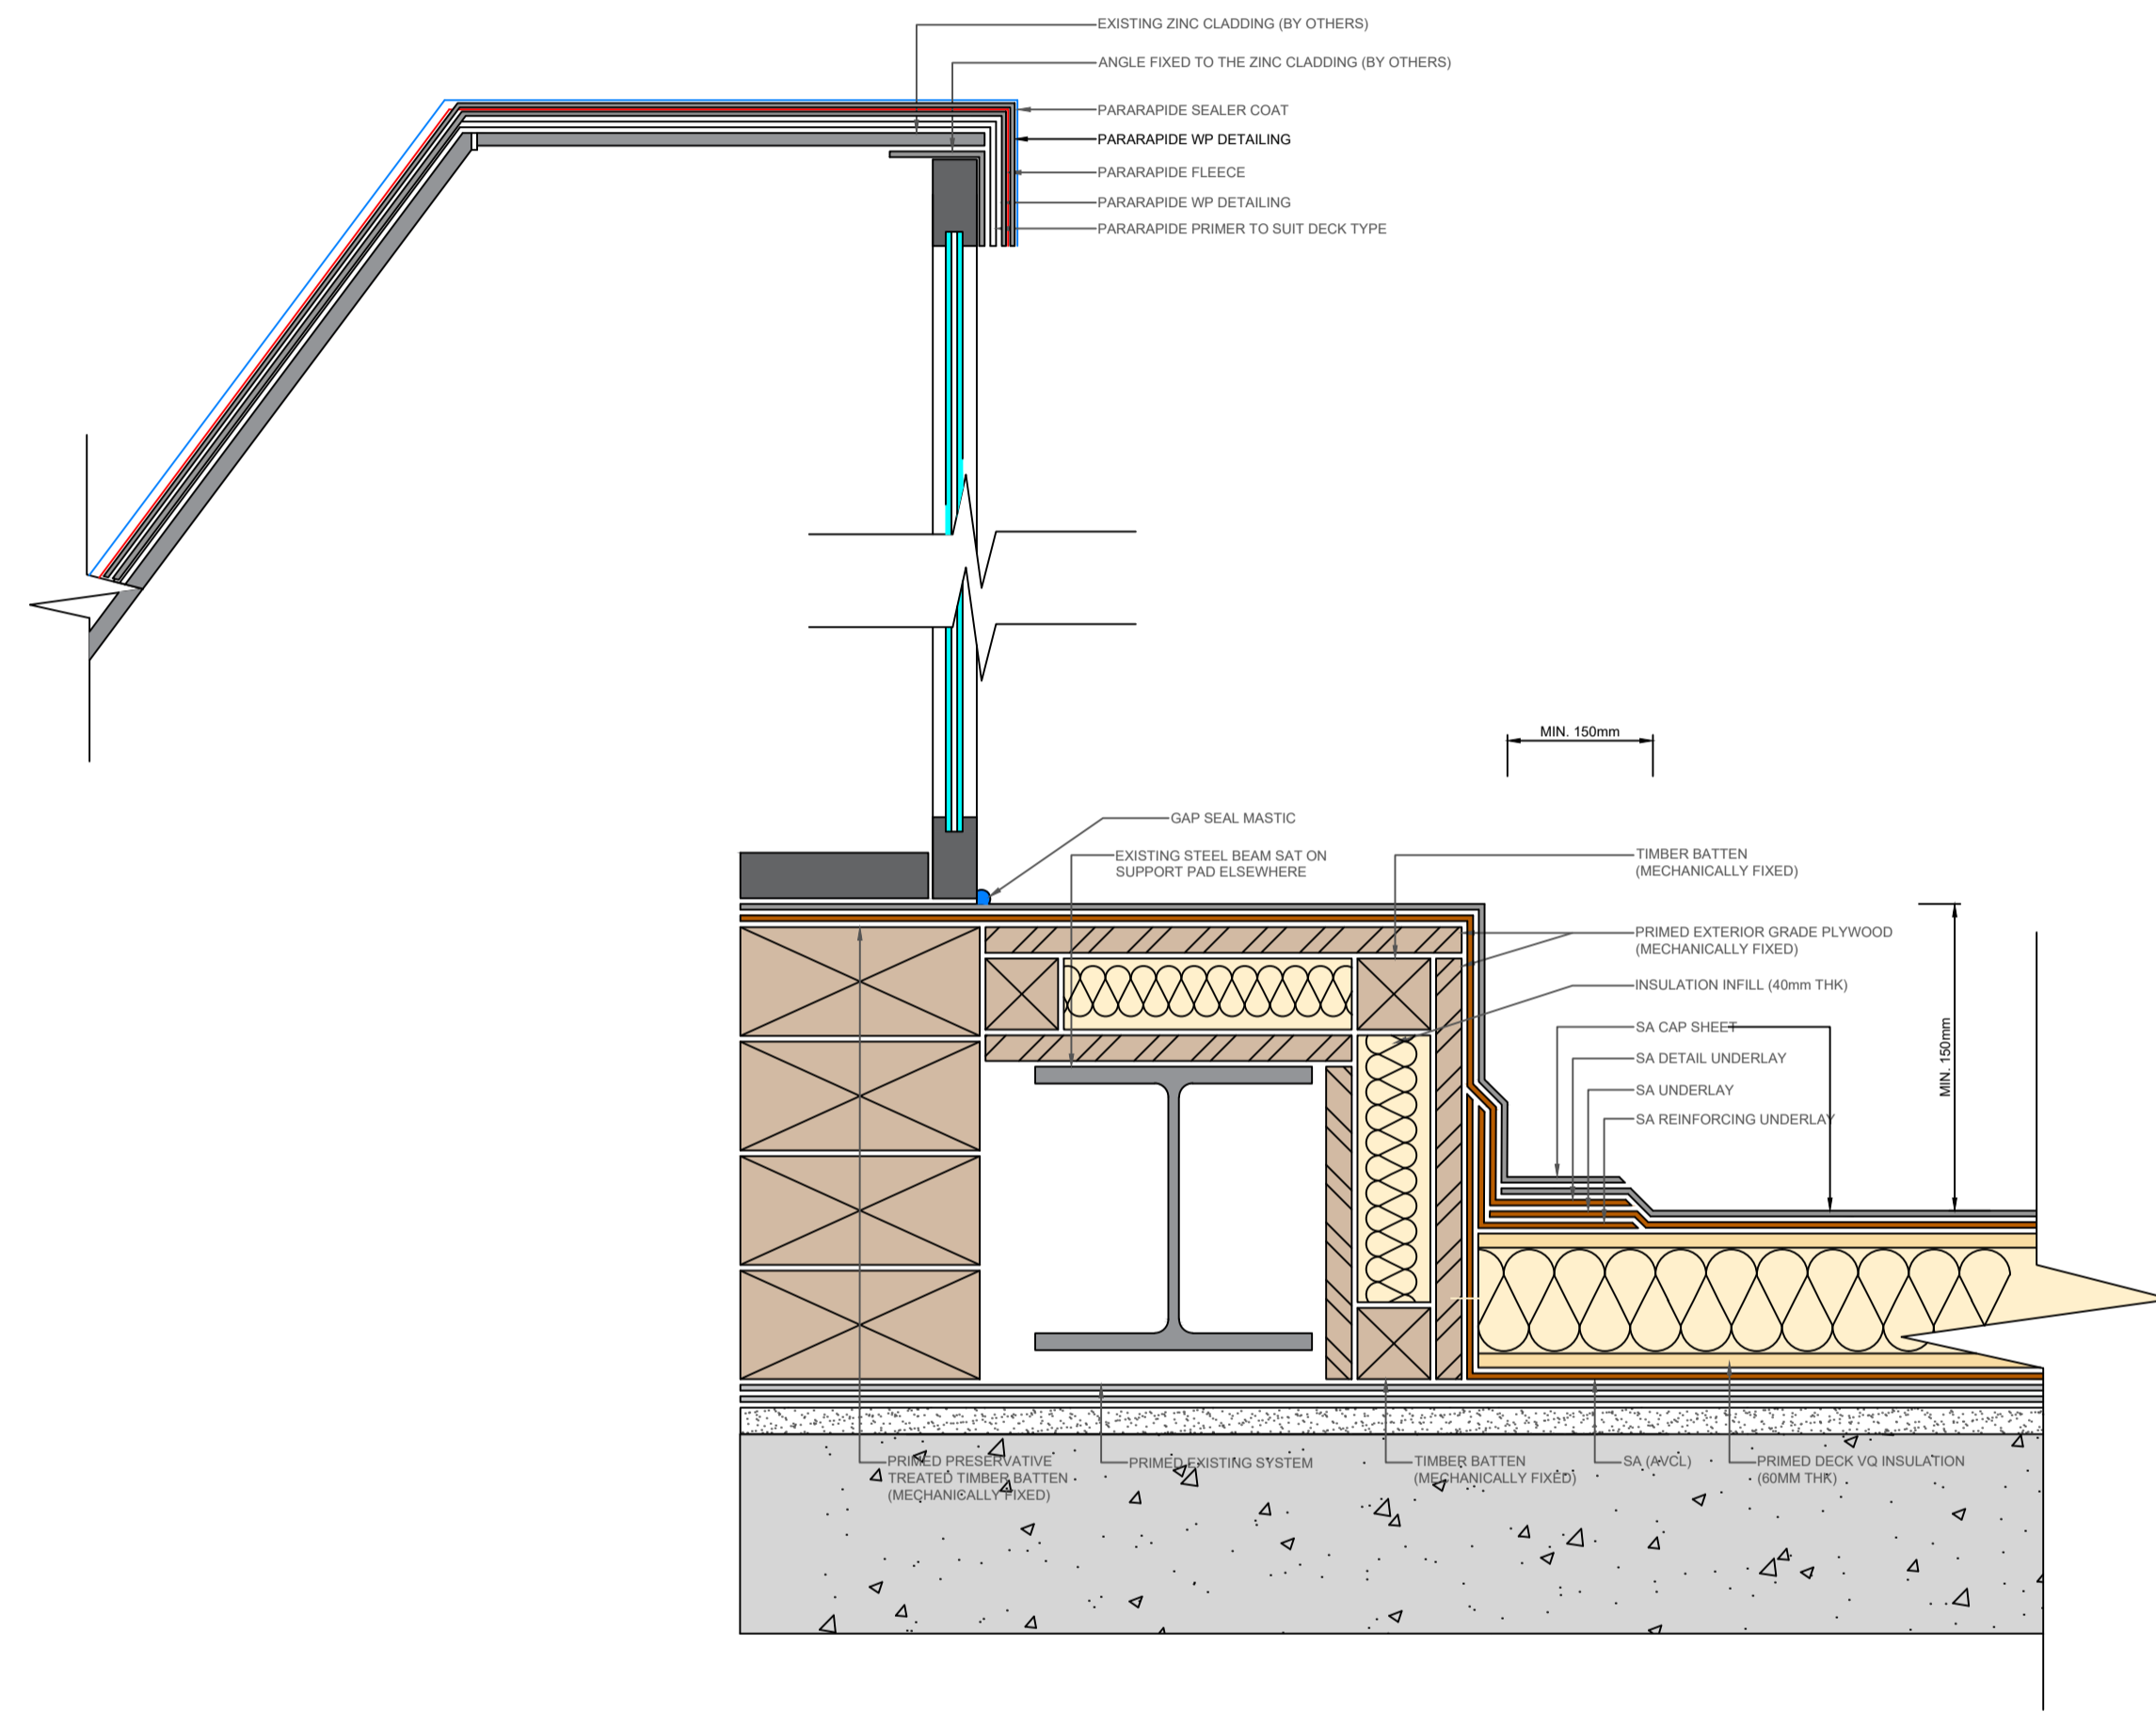


100  
0 10  
Millimetres

REF: **B**

EXISTING

PROPOSED

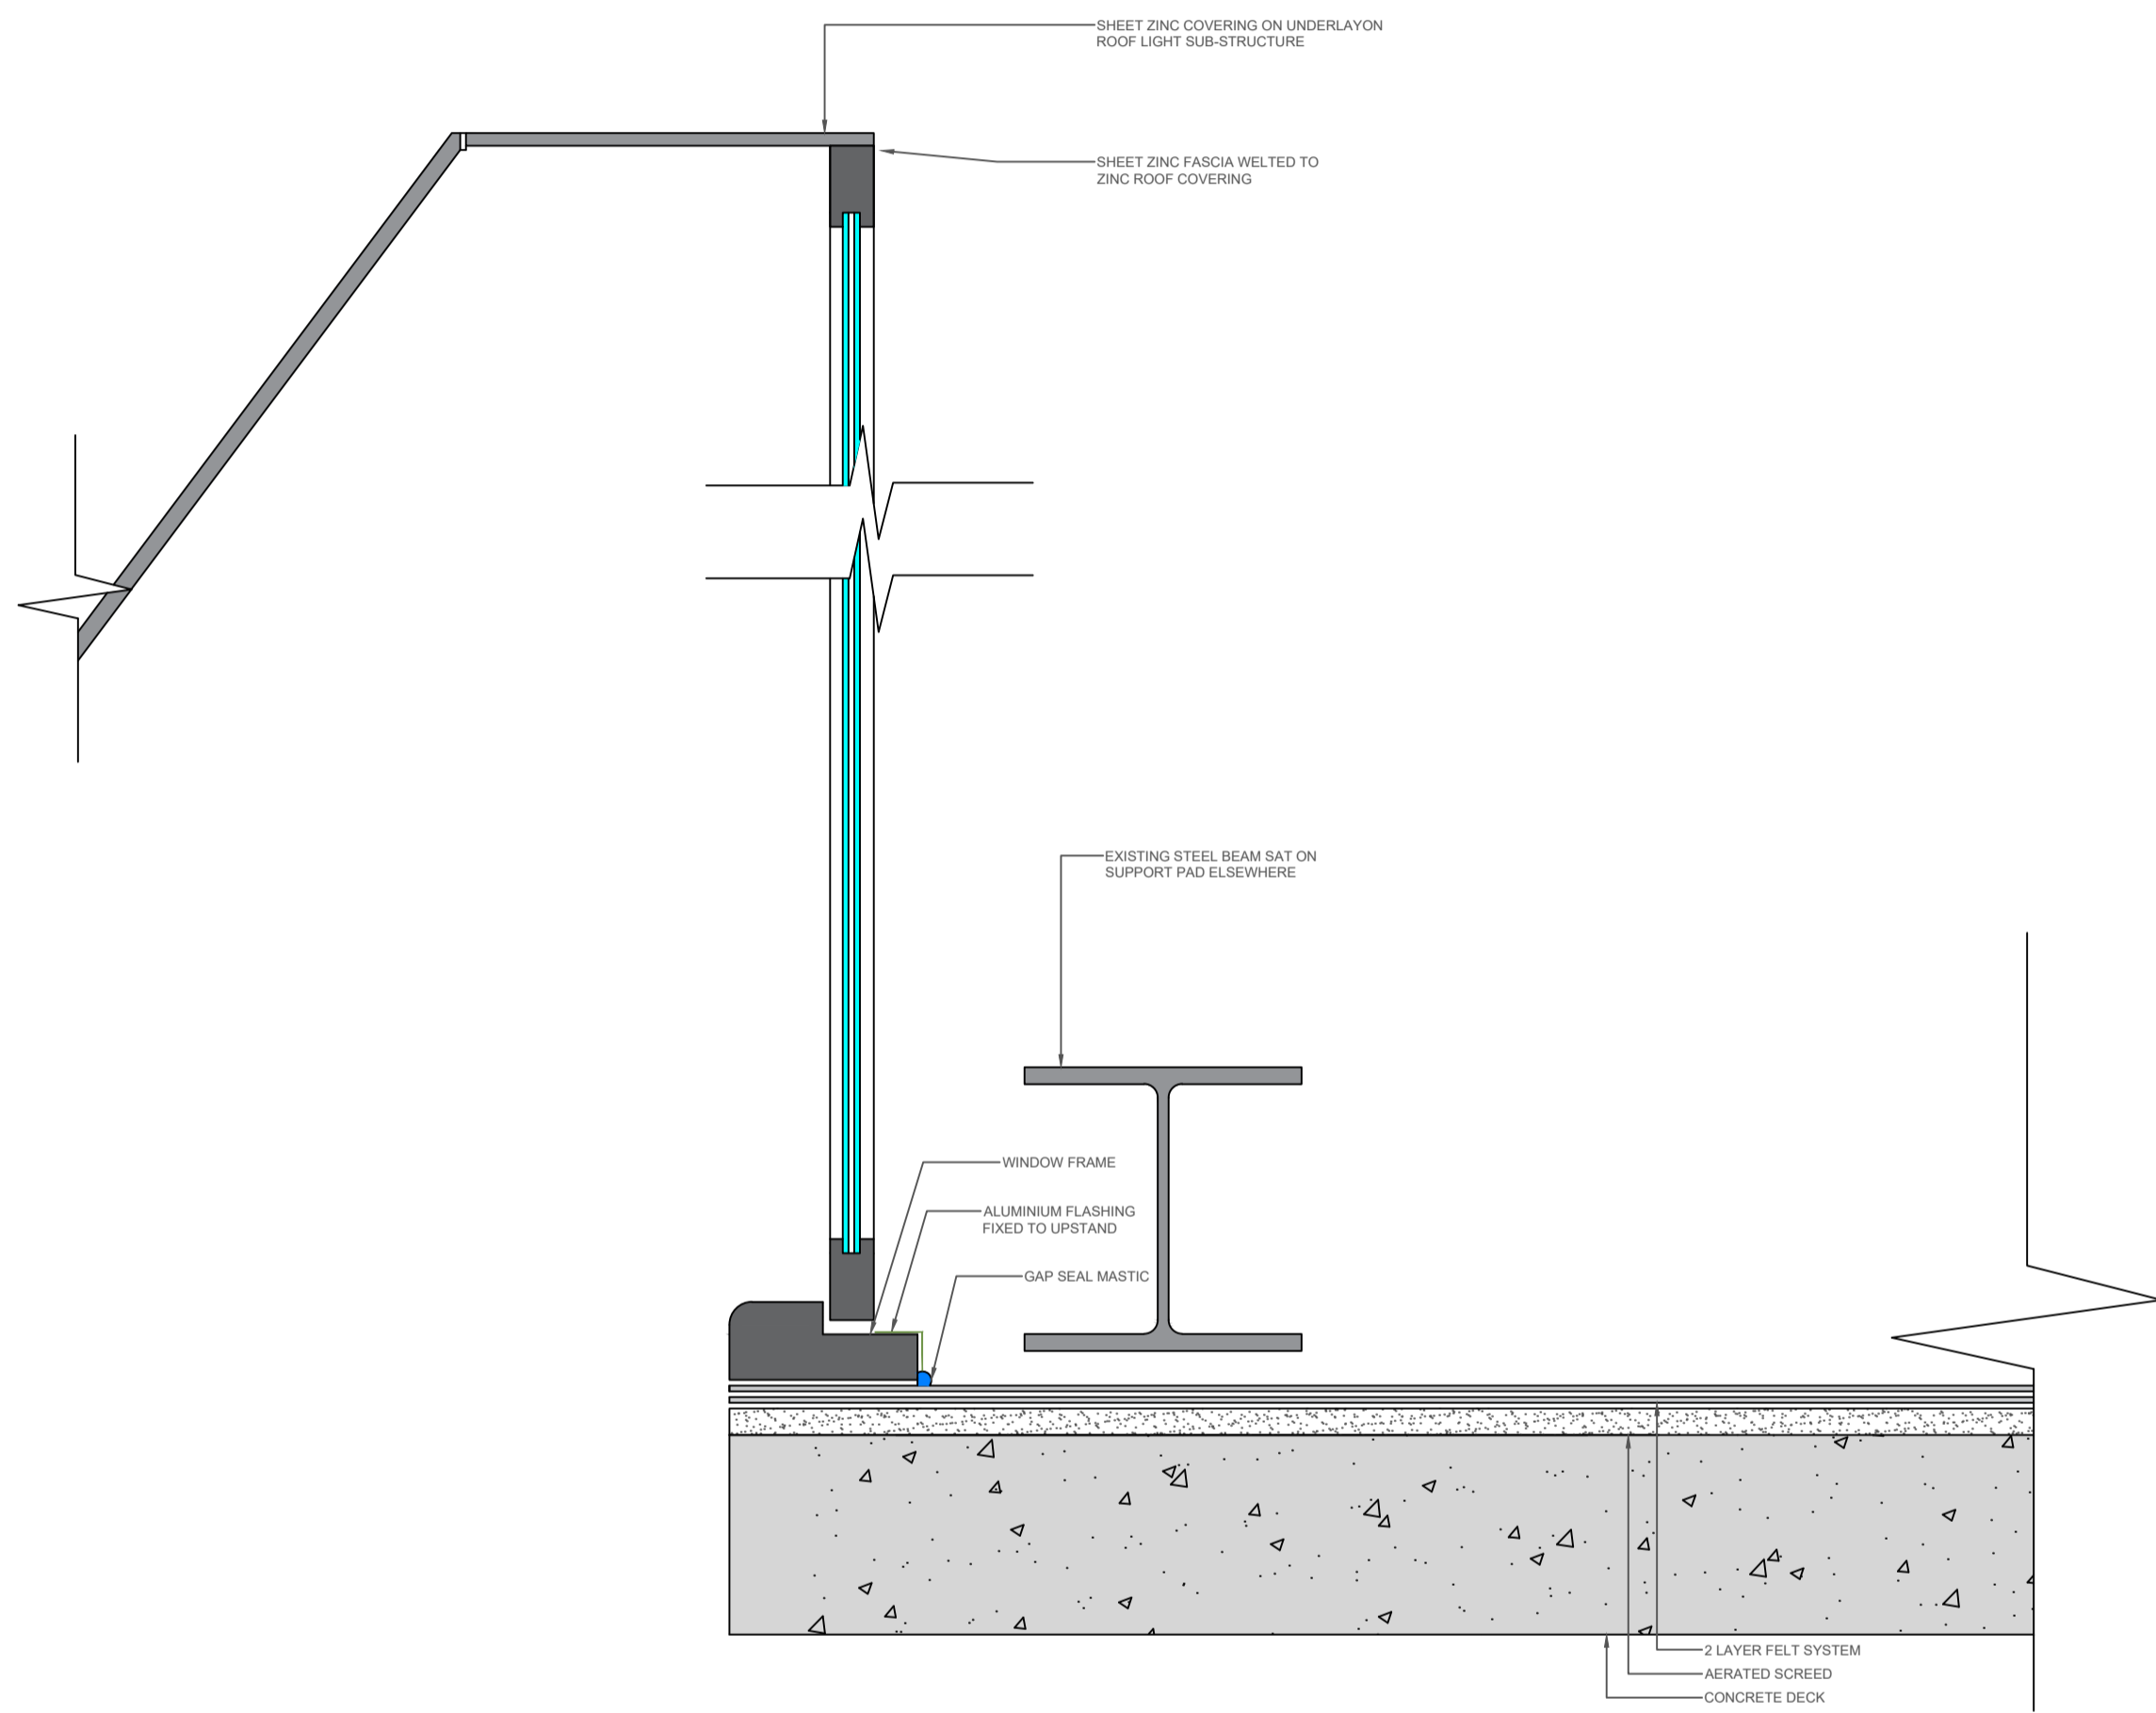

Liquid coating to Zinc Cladding  
RAL Colour 7005/ Mouse Grey  
(closest match to existing)

SAFETY, HEALTH AND ENVIRONMENTAL INFORMATION				
In addition to the hazards/risks normally associated with the types of work detailed on this drawing, note the following:				
CONSTRUCTION				
MAINTENANCE/CLEANING				
DECOMMISSIONING/DEMOLITION				
It is assumed that all works will be carried out by a competent contractor working, where appropriate, to an approved method statement				
Rev.	Date	Description	By	Chkd/ Appd

Drawing Status: **PLANNING ISSUE**  
**ATKINS**  
 London, Nova North  
 11 Bressenden Place  
 Westminster, London  
 England  
 SW1E 5BY  
 Tel: +44 (0)20 7121 2000  
 Fax: +44 (0)  
 www.atkinsglobal.com  
 Copyright © Atkins Limited (2013)

Client: **LONDON BOROUGH OF CAMDEN**

Project Title		<b>SWISS COTTAGE LIBRARY SALIX CARBON NET ZERO WORKS</b>			
Drawing Title		<b>ROOFING WORKS ROOFLIGHT TO ZINC SEAM DETAIL</b>			
Scale	Designed	Drawn	Checked	Authorised	
1:5	JH	SB	JH	JH	
Original Size	Date	Date	Date	Date	
A1	17-05-22	24-05-22	25-05-22	26-05-22	
Drawing Number				Revision	
50206133-ATK-SCL-PR-DE-A-5001				P 1	