



EXISTING

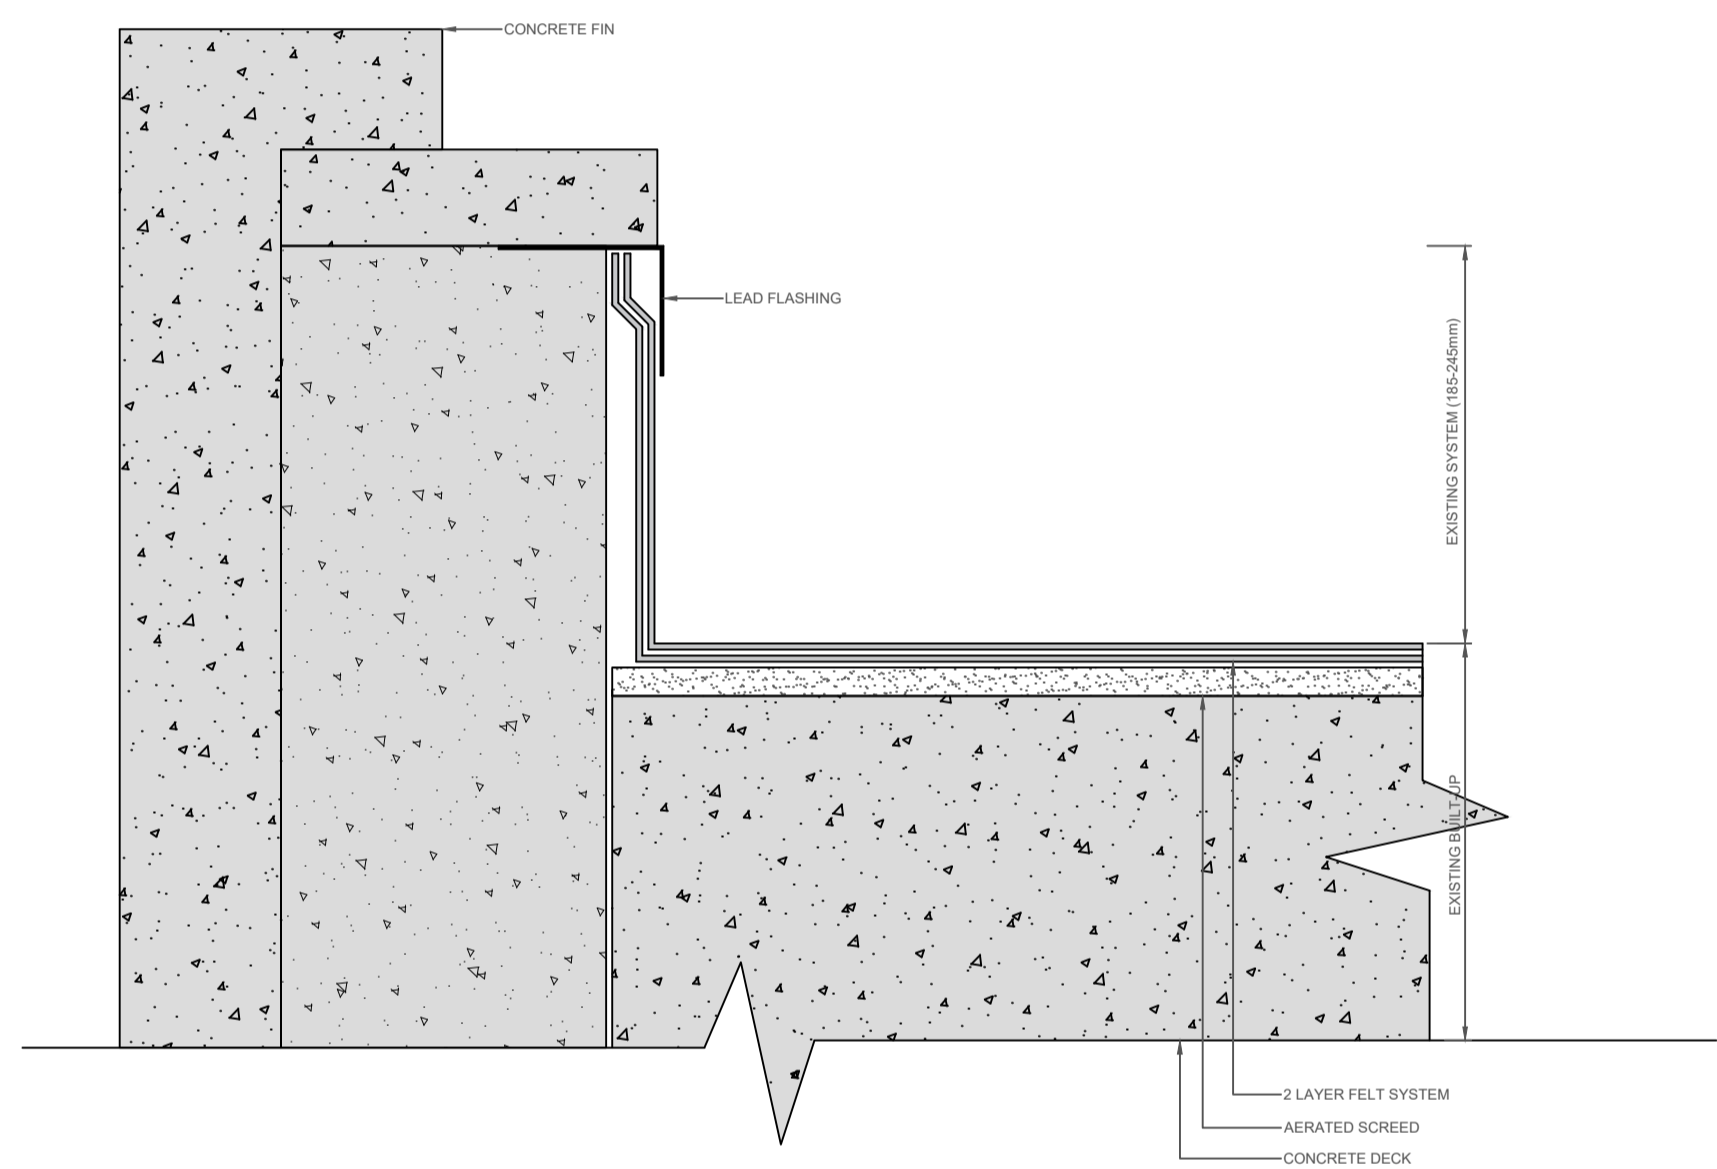

PROPOSED

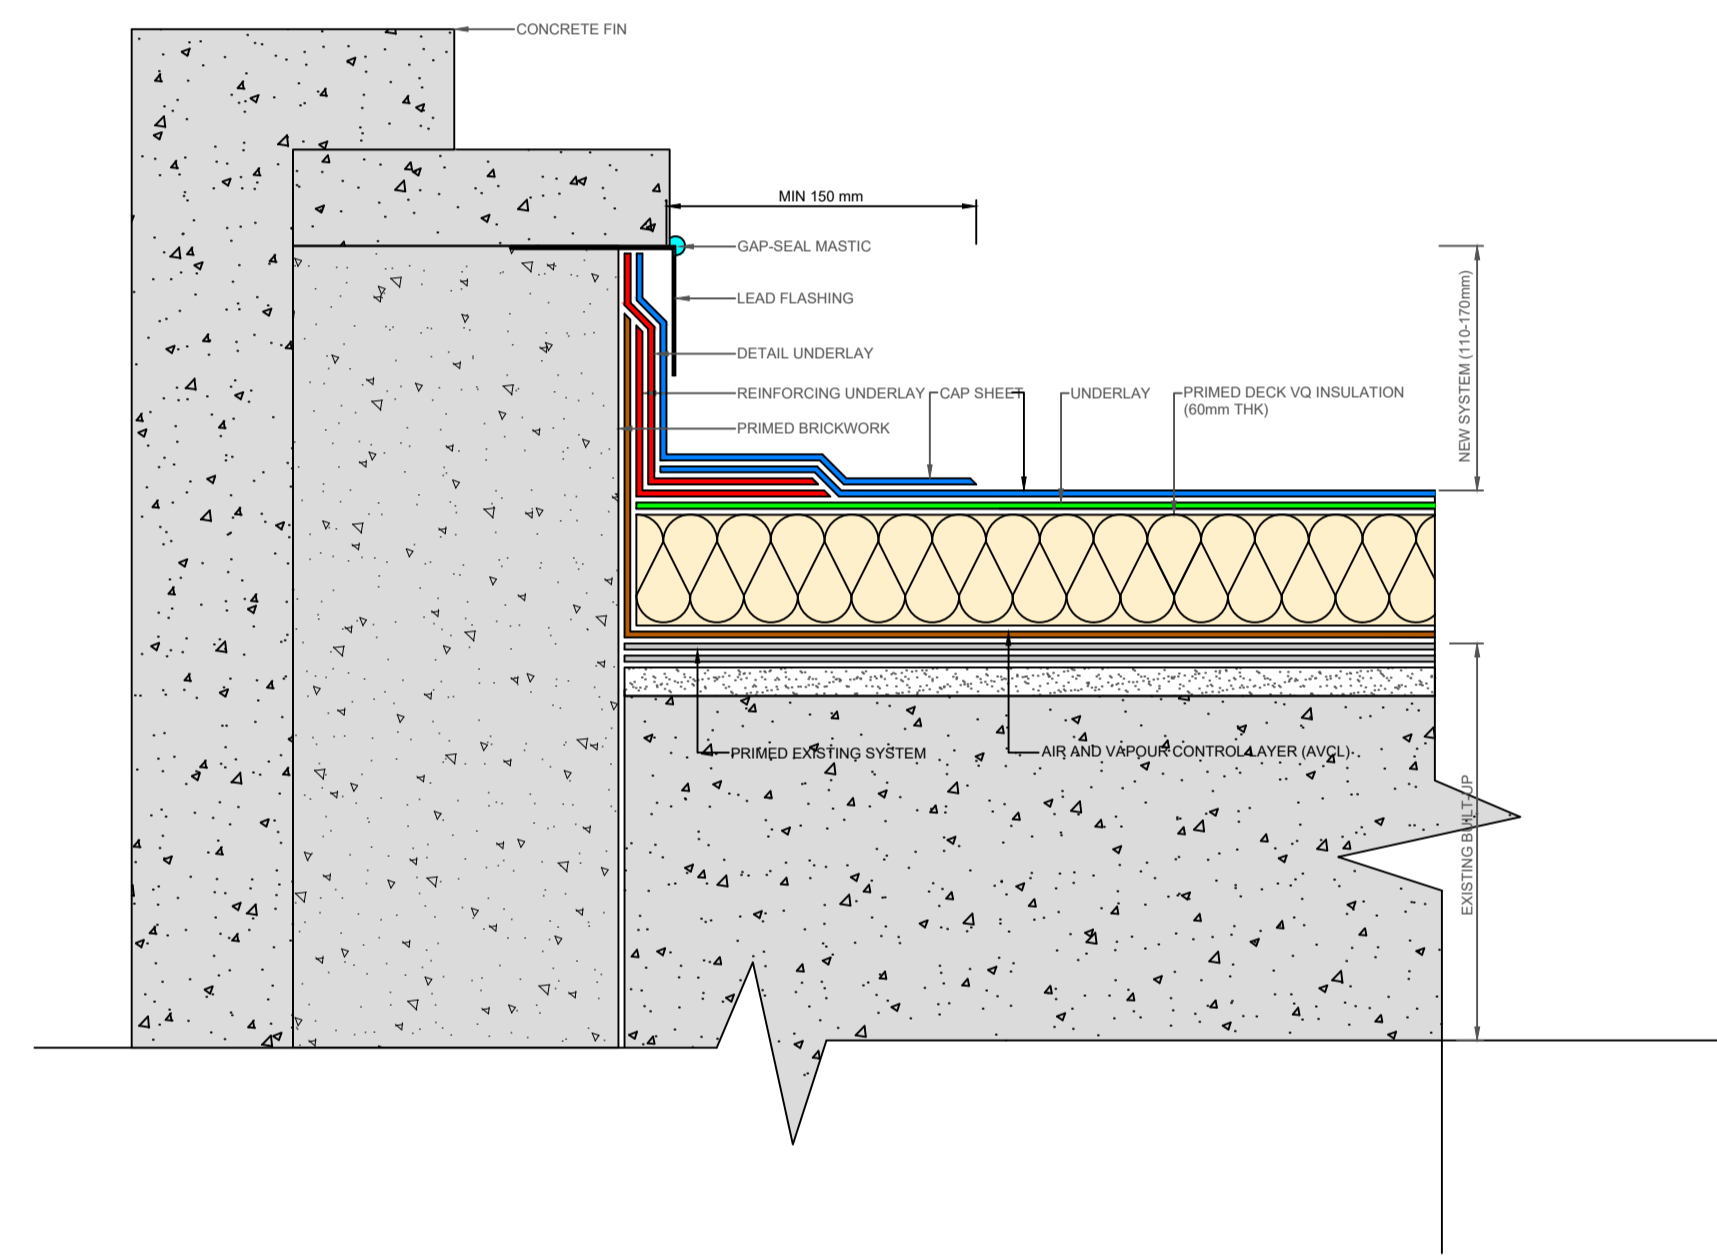

SAFETY, HEALTH AND ENVIRONMENTAL INFORMATION

In addition to the hazards/risks normally associated with the types of work detailed on this drawing, note the following:

- CONSTRUCTION
- MAINTENANCE/CLEANING
- DECOMMISSIONING/DEMOLITION

It is assumed that all works will be carried out by a competent contractor working, where appropriate, to an approved method statement

Rev.	Date	Description	By	Chkd	Appd

Drawing Status: **PLANNING ISSUE** Suitability: **SO**

ATKINS London, Nova North
11 Bressenden Place
Westminster, London
England
SW1E 5BY
Tel: +44 (0)20 7121 2000
Fax: +44 (0)
www.atkinsglobal.com

Copyright © Atkins Limited (2013)

Client: **LONDON BOROUGH OF CAMDEN**

Project Title: **SWISS COTTAGE LIBRARY
SALIX CARBON NET ZERO WORKS**

Drawing Title: **ROOFING WORKS - PROPOSED ROOF
LEVEL AGAINST PARAPET HEIGHT**

Scale: 1:5	Designed: JH	Drawn: SB	Checked: JH	Authorised: JH
Original Size: A1	Date: 17-05-22	Date: 24-05-22	Date: 25-05-22	Date: 26-05-22
Drawing Number: 50206133-ATK-SCL-PR-DE-A-5003				Revision: P 1