

ELEVATION OF PROPOSED NEW SIDE GATE @ 1:10


EXISTING BRICKWORK WALL TO BE OPENED UP, AND NEW ARCH CONSTRUCTED IN CONTRASTING BRICK TO MATCH THE MAIN HOUSE
ALL BRICKWORK TO BE CUT TOOTHED AND BONDED, WITH LIME-BASED MORTAR

NEW TRADITIONAL VICTORIAN STYLE IRON GATE WITH EMBELLISHMENT, AND SCREENING PANEL TO INSIDE


NEW DOOR ENTRY PANEL / HOUSE SIGNAGE

SECURE LOCKING POINT


NEW LEVEL, STONE THRESHOLD STEP

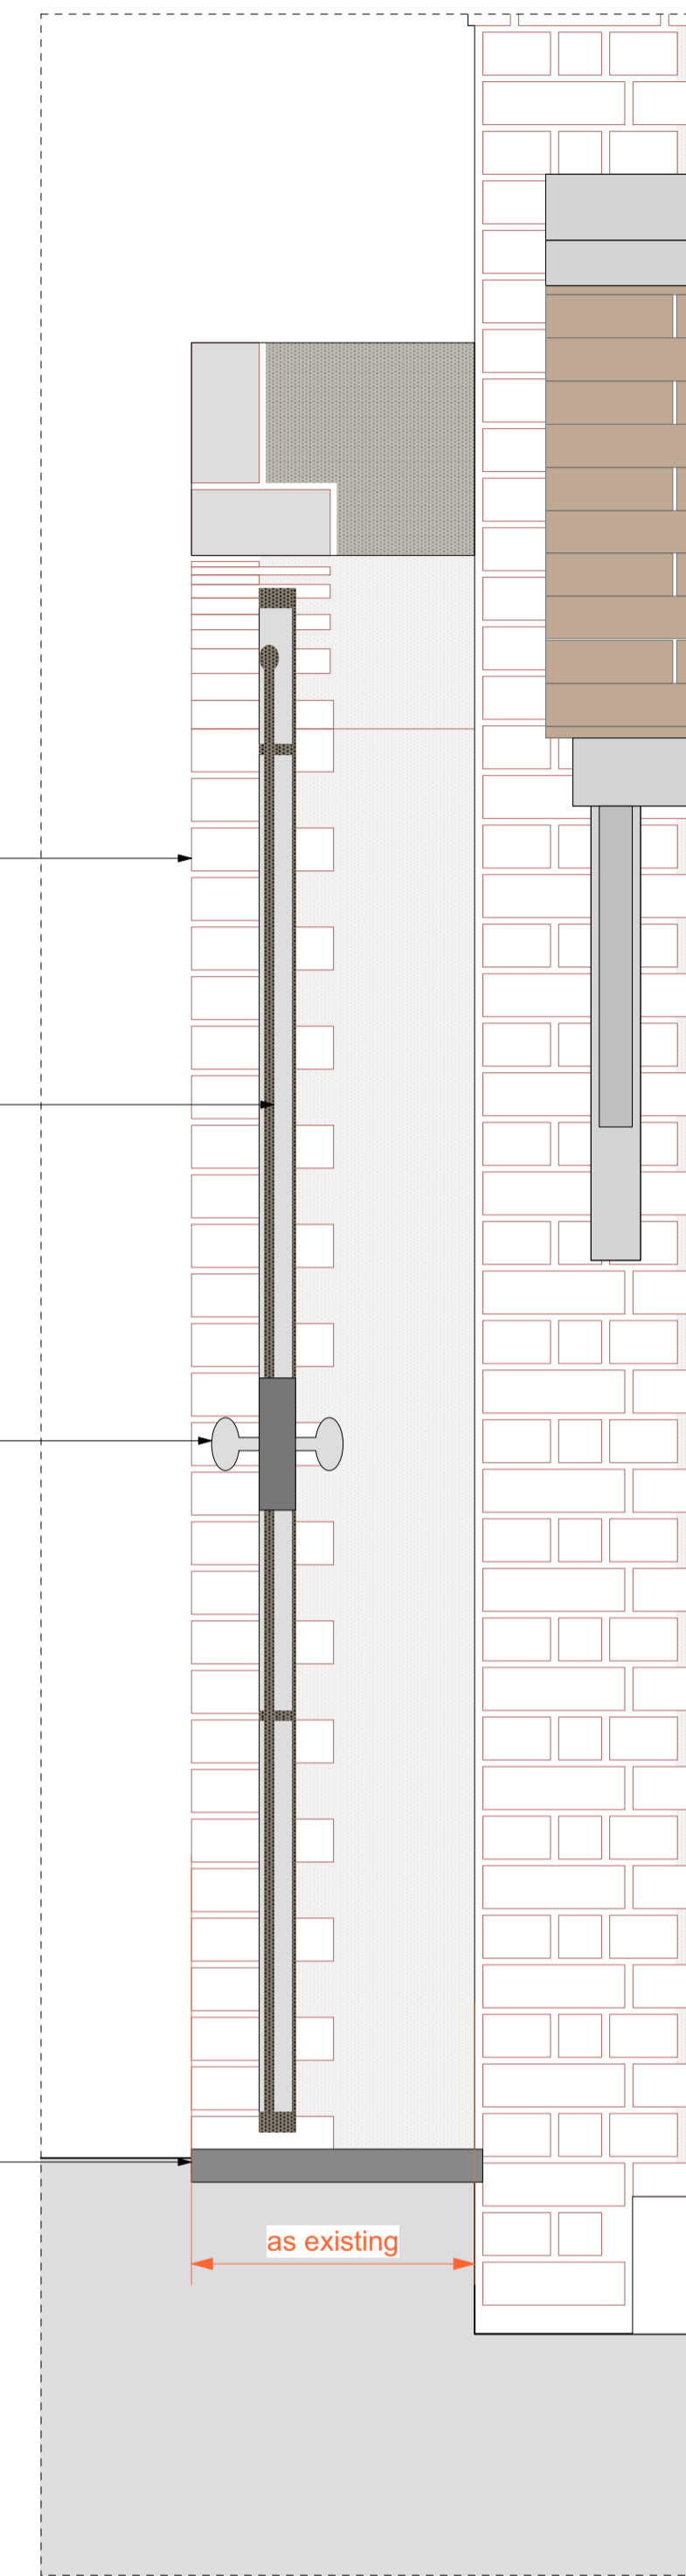

SECTION THROUGH NEW SIDE GATE @ 1:10

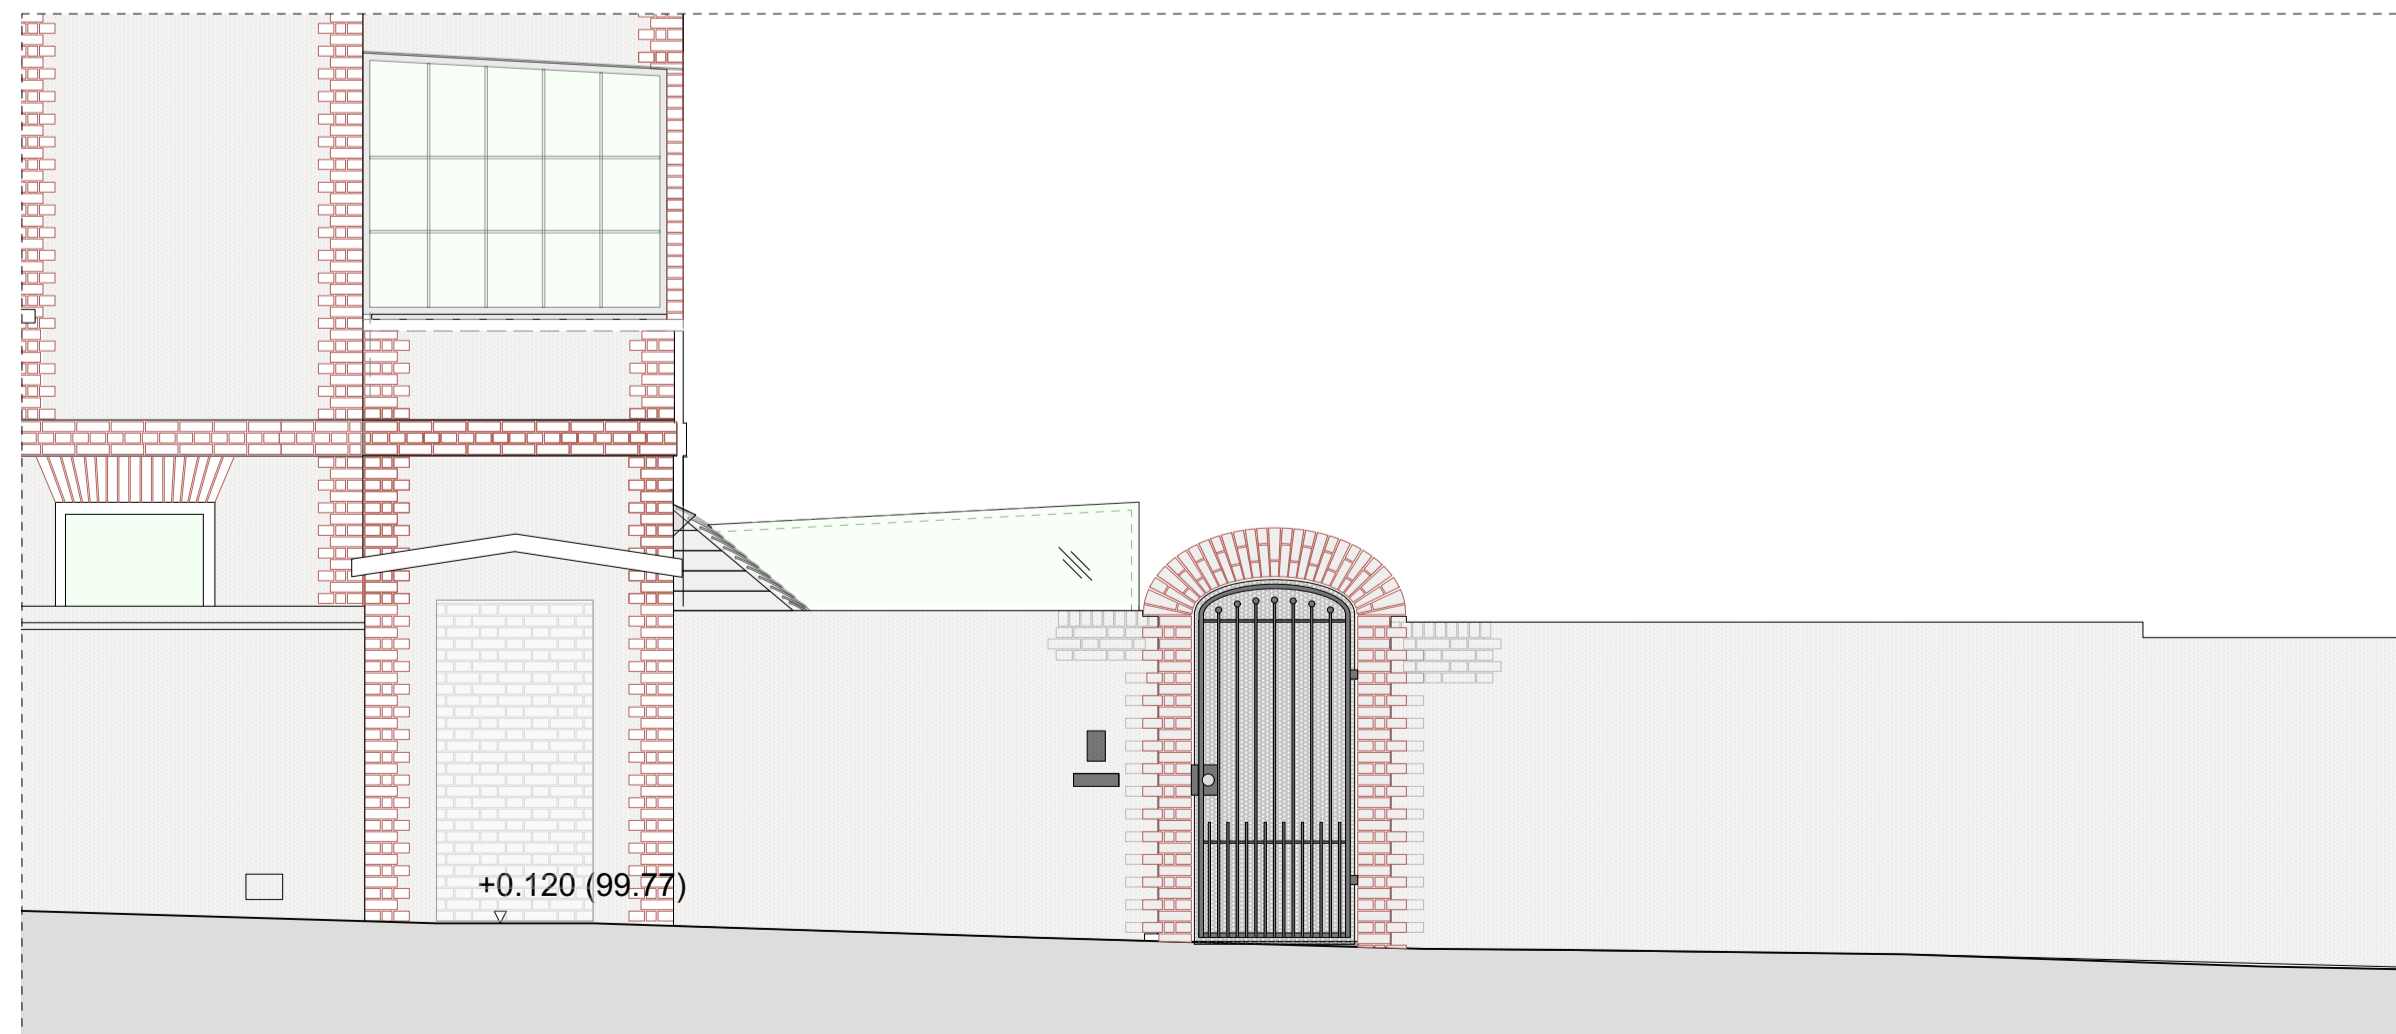

STREET ELEVATION SHOWING NEW SIDE GATE AND INFILLED DOORWAY @ 1:50

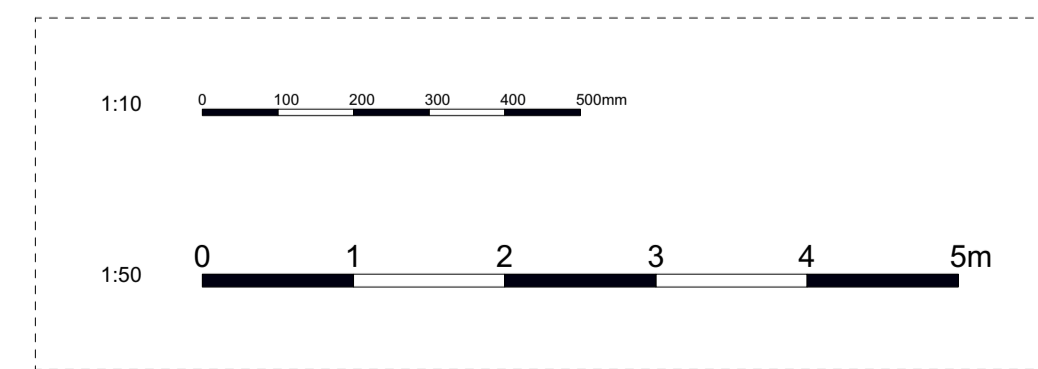

- GENERAL NOTES:
1. Do not scale drawings. Dimensions Govern.
 2. All dimensions are in millimeters unless noted otherwise.
 3. All levels are shown in meters above ordnance datum (AOD) unless noted otherwise.
 4. All dimensions shall be verified on site before proceeding with the work.
 5. All boundary lines must be checked by Nick Leith-Smith.
 6. Nick Leith-Smith shall be notified immediately in writing of any discrepancies.
 7. All information remains the property of Nick Leith-Smith and may not be used for any purpose whatsoever, or reproduced through any medium without written permission of Nick Leith-Smith.
 8. All copyrights retained by Nick Leith-Smith.
 9. Subject to survey and all necessary statutory and legal consents.
 10. Refer to project organisation sheets for drawing keys, notes and abbreviations.

REV	DATE	REVISION HISTORY	BY	CHK

Nick Leith-Smith
82 Wandsworth Bridge Road, London, England, SW6 2TF

JOB TITLE
**STUDIO HOUSE
HAMPSTEAD HILL GARDENS
NW3 2PH**

DRAWING TITLE
Garden Gate Detail

STATUS	PLANNING		
DRAWN	KF	CHECKED	BS
DESIGNED	NLS	APPROVED	NLS
SCALE	@A1	FIRST ISSUE DATE	
	1:10/1:50		07/06/2022

PROJECT	ISSUER	TYPE	SEQUENCE	REV
525	NLS	DET	7501	