
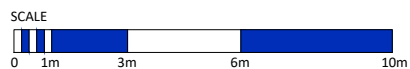


PLEASE NOTE - A4 PLANS TO BE PRINTED 'AS IN DOCUMENT' NOT ENLARGED OR SHRUNK TO FIT PAGE

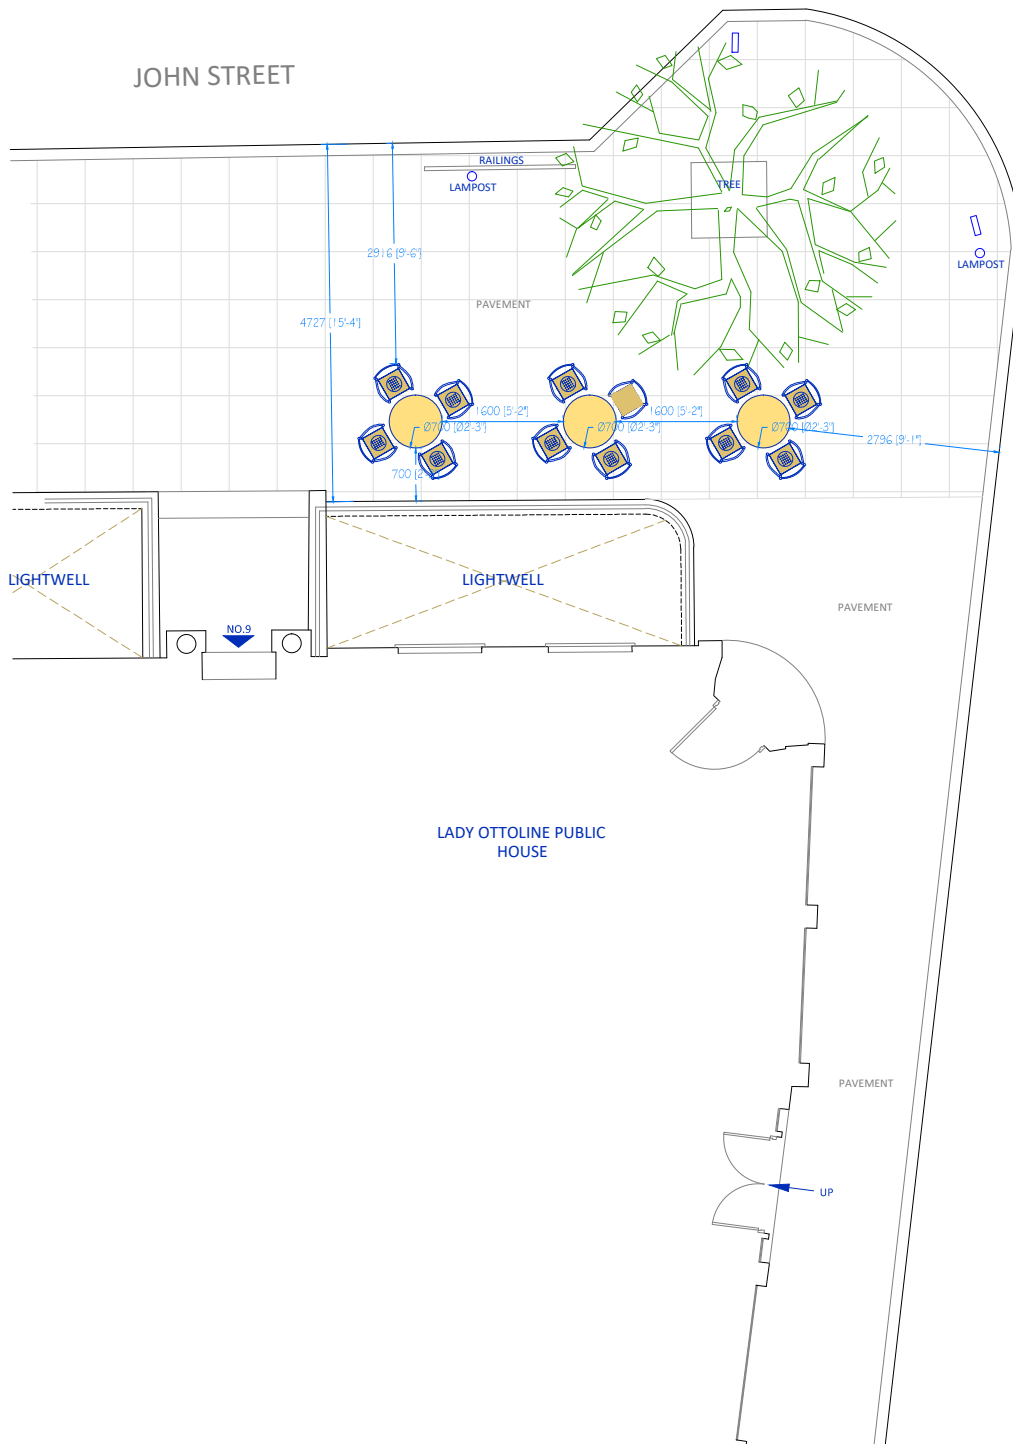

client	address THE LADY OTTOLINE 11A NORTHINGTON STREET WC1N 2JF LONDON	location PROPOSED EXTERNAL SEATING	date 30.03.2017	scale 1:100	sheet A4	 Plan London Ltd 33 David's Road London SE23 3EP T 0845 2262776 E surveys@plan-london.co.uk W plan-london.co.uk
			dwg no. PL10547-01	revision	drawn AN	checked EJ