




ALL SASH WINDOWS

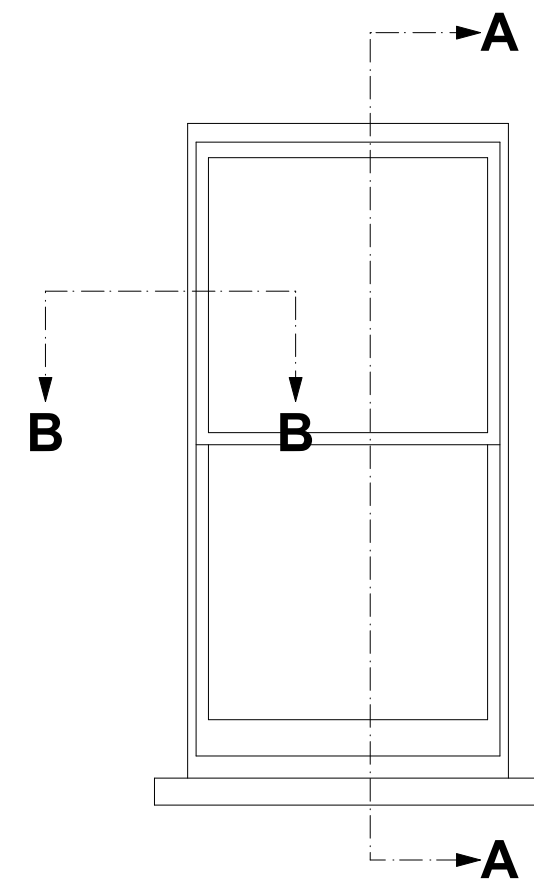

TYPICAL ELEVATION
SCALE 1:50 @ A3

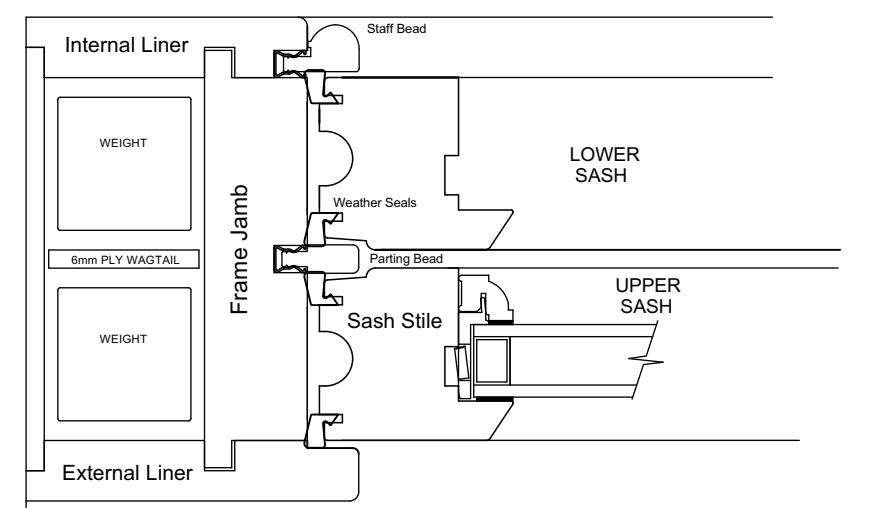


TYPICAL JAMB
DETAIL B
SCALE 1:5 @ A3

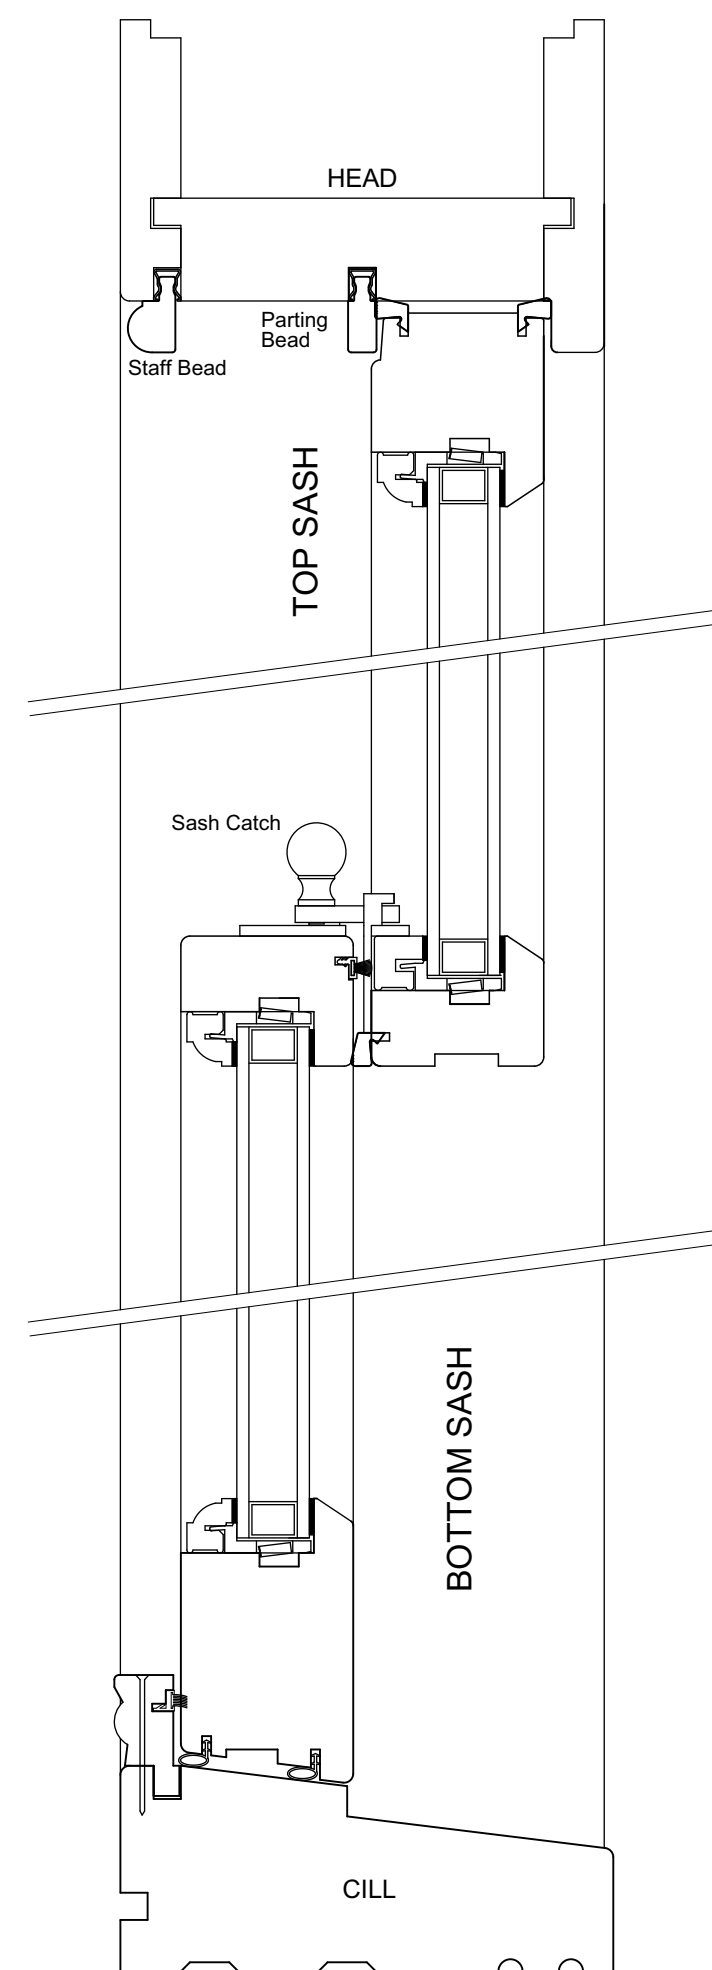


TYPICAL SECTION
DETAIL A
SCALE 1:5 @ A3


GLAZED DOORSETS TO LOWER GROUND FLOOR BAY

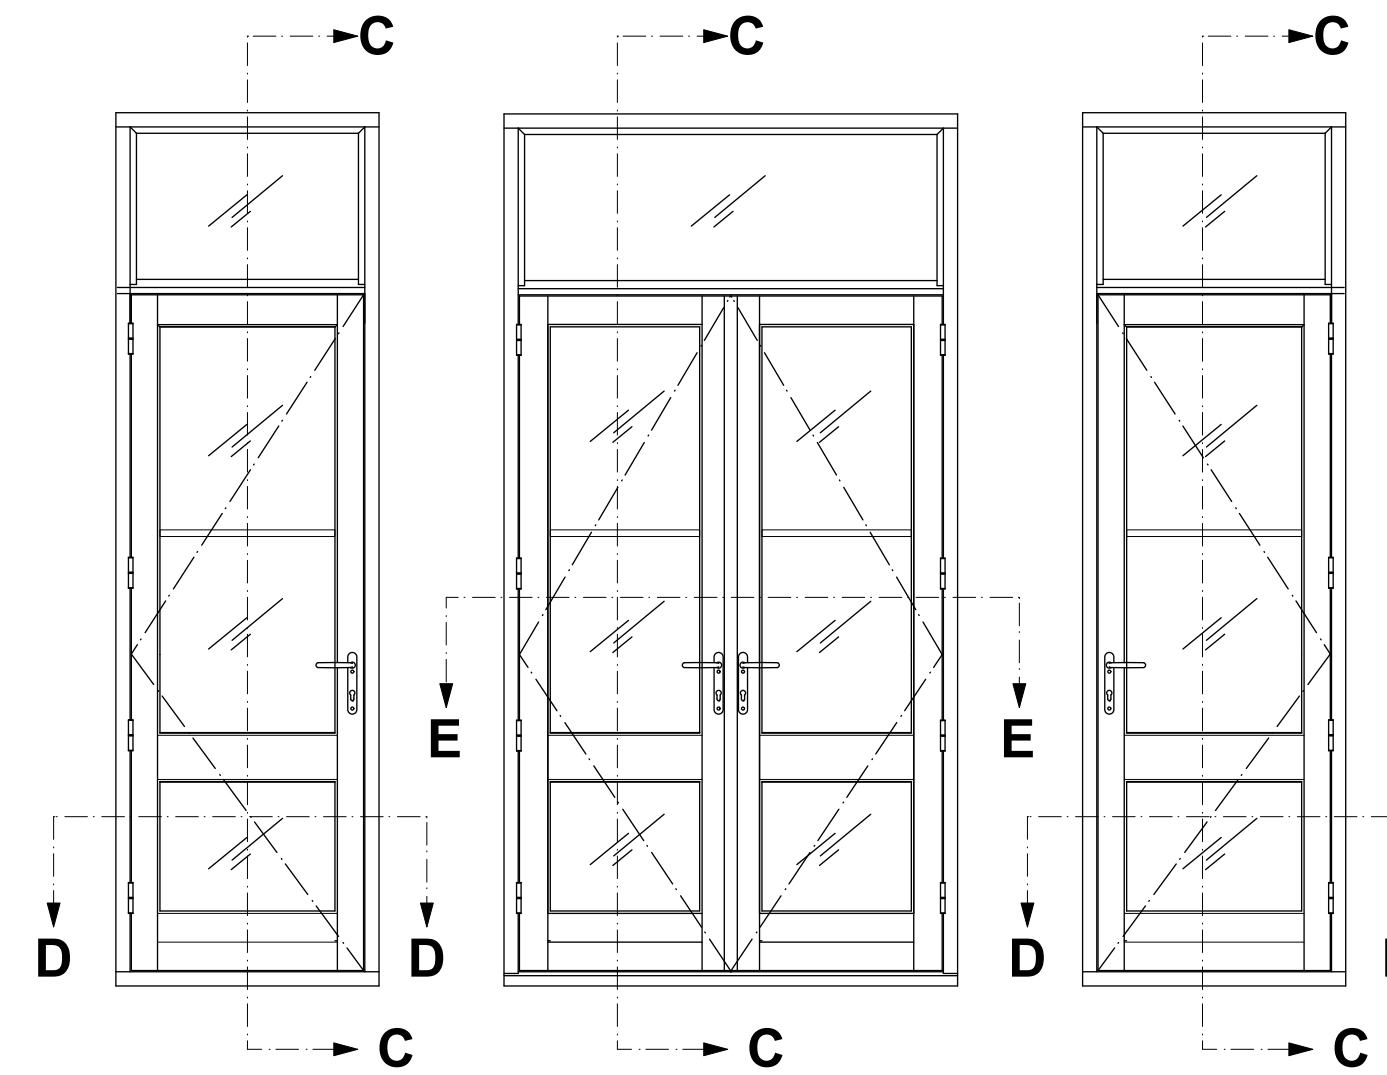


ELEVATION
SCALE 1:50 @ A3

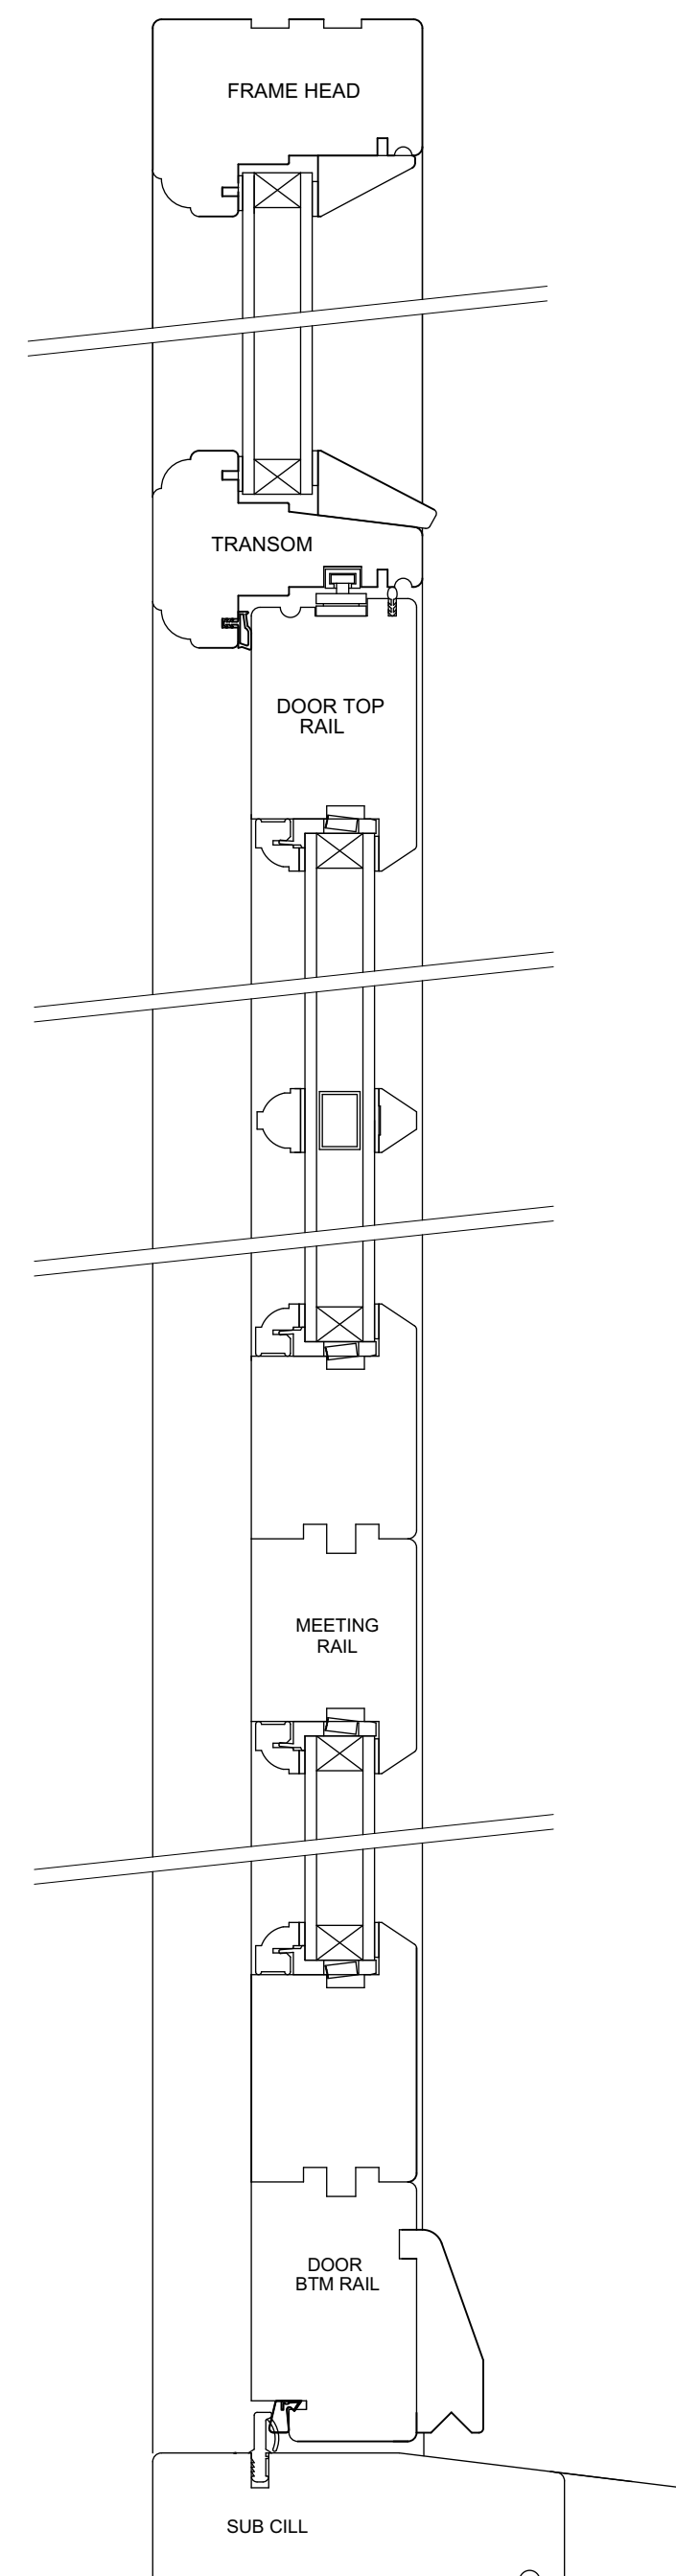

SECTION
DETAIL C
SCALE 1:5 @ A3

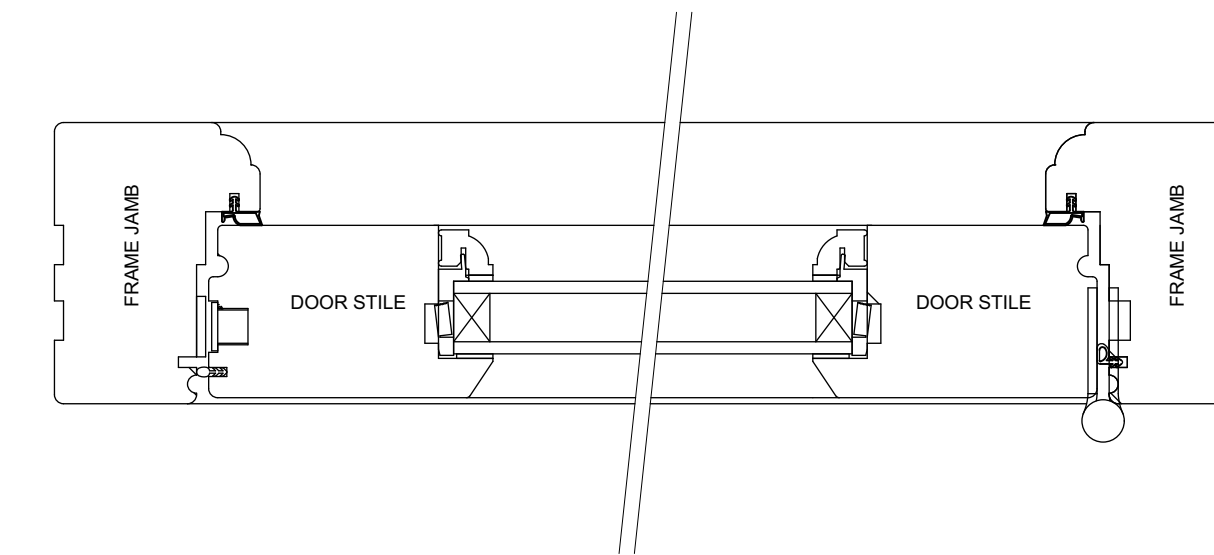

PLAN
DETAIL D
SCALE 1:5 @ A3

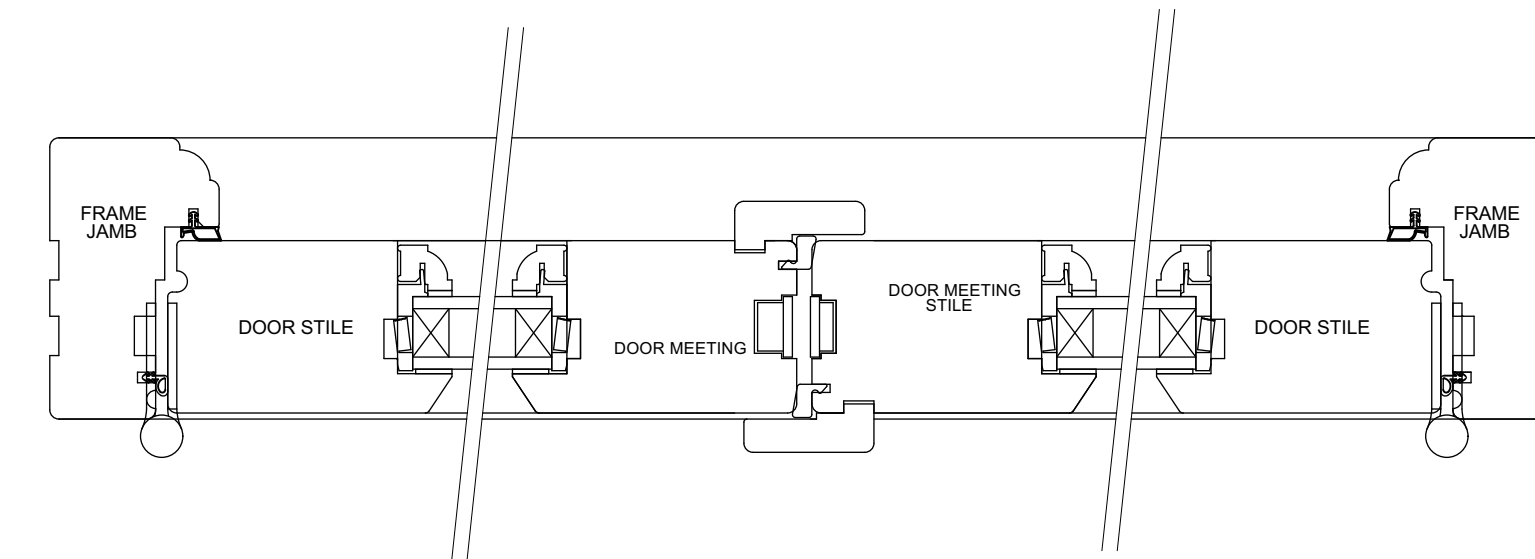

PLAN
DETAIL E
SCALE 1:5 @ A3

DISCLAIMER:
FOR ACCURACY, ALL DIMENSIONS AND SPECIFICATIONS MUST BE CONFIRMED AT THE SITE AND WITH RELEVANT TECHNICAL DRAWINGS.
TO BE READ IN CONJUNCTION WITH STRUCTURAL ENGINEER'S DRAWINGS AND SPECIFICATIONS.
TO BE READ IN CONJUNCTION WITH SERVICE ENGINEER'S DRAWINGS AND SPECIFICATIONS.
ANY DISCREPANCY BETWEEN DRAWINGS AND DIMENSION ON SITE ARE TO BE BROUGHT TO THE ATTENTION OF THE ARCHITECT PRIOR TO CONSTRUCTION.

© 2022 CHARLES TASHMA ARCHITECTURE. ALL RIGHTS RESERVED.
NO INFORMATION OR DESIGNS CONTAINED WITHIN THIS DOCUMENT SHOULD BE COPIED OR REPRODUCED WITHOUT THE CONSENT OF CHARLES TASHMA ARCHITECTURE.

PLANNING

PROJECT:
**1 SOUTH HILL PARK GARDENS
LONDON NW3 2TD**

PROJECT NUMBER:	1122
PROJECT STAGE:	PLANNING
ISSUE DATE:	06 JUNE 2022
SCALE:	AS ANNOTATED
DOCUMENT NUMBER:	SK_P_01
REVISION:	

SUBJECT:
**PROPOSED DETAILS
WINDOWS + DOOR**

CLIENT: Lauren Segal & Jonathan Broomberg

CHARLES TASHMA ARCHITECTURE
Unit 12A
Blackstock Mews
London N4 2BT
Landline: +44(0)20 7281 2351
Email: info@ct-arch.co.uk
Website: www.ct-arch.co.uk