


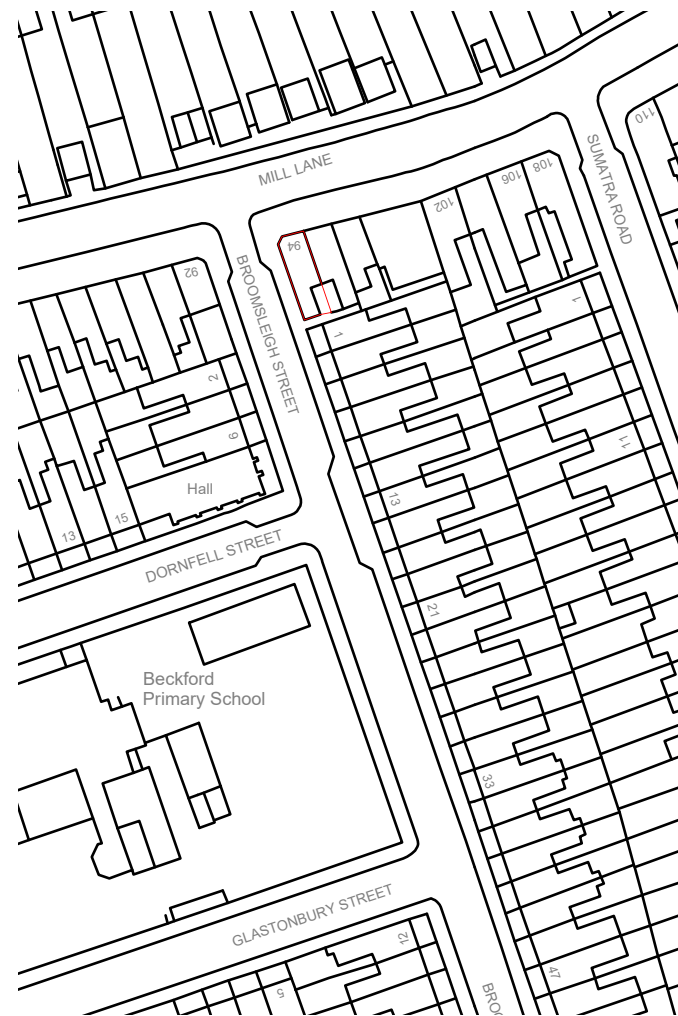


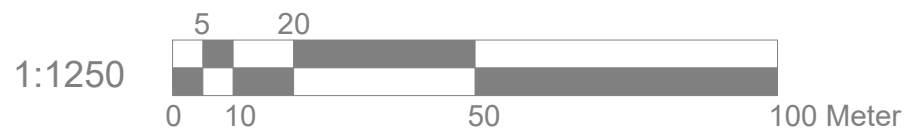

BLOCK PLAN 1:500

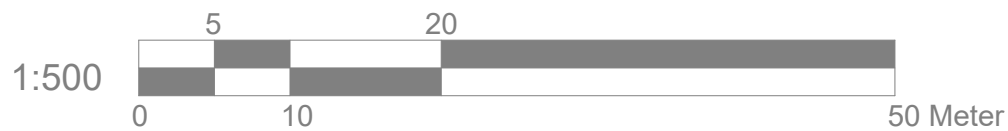

LOCATION PLAN 1:1250

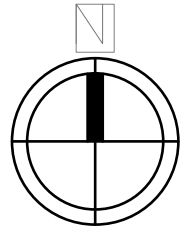

|                                                                                        |                |               |                        |
|----------------------------------------------------------------------------------------|----------------|---------------|------------------------|
|                                                                                        | Project:       | Title:        | Scale: 1:500/1250 @ A4 |
|                                                                                        | 94 Mill Lane   | Block plan    | Date: Feb 2022         |
|                                                                                        | West Hampstead | Location plan | Drawing No.:           |
|                                                                                        | NW6 1NH        |               | 3515/PP-01/SP          |
|                                                                                        |                |               | Revision               |
|                                                                                        |                |               |                        |
| 239 Western Road, Southall, Middx, UB2 5HS Tel: 020 8571 1369 info@multicreation.co.uk |                |               |                        |