



All levels and dimensions to be checked on site prior to construction / fabrication; report discrepancies immediately. Do not scale dimensions from this drawings. This drawing is copyright protected.

REVISION

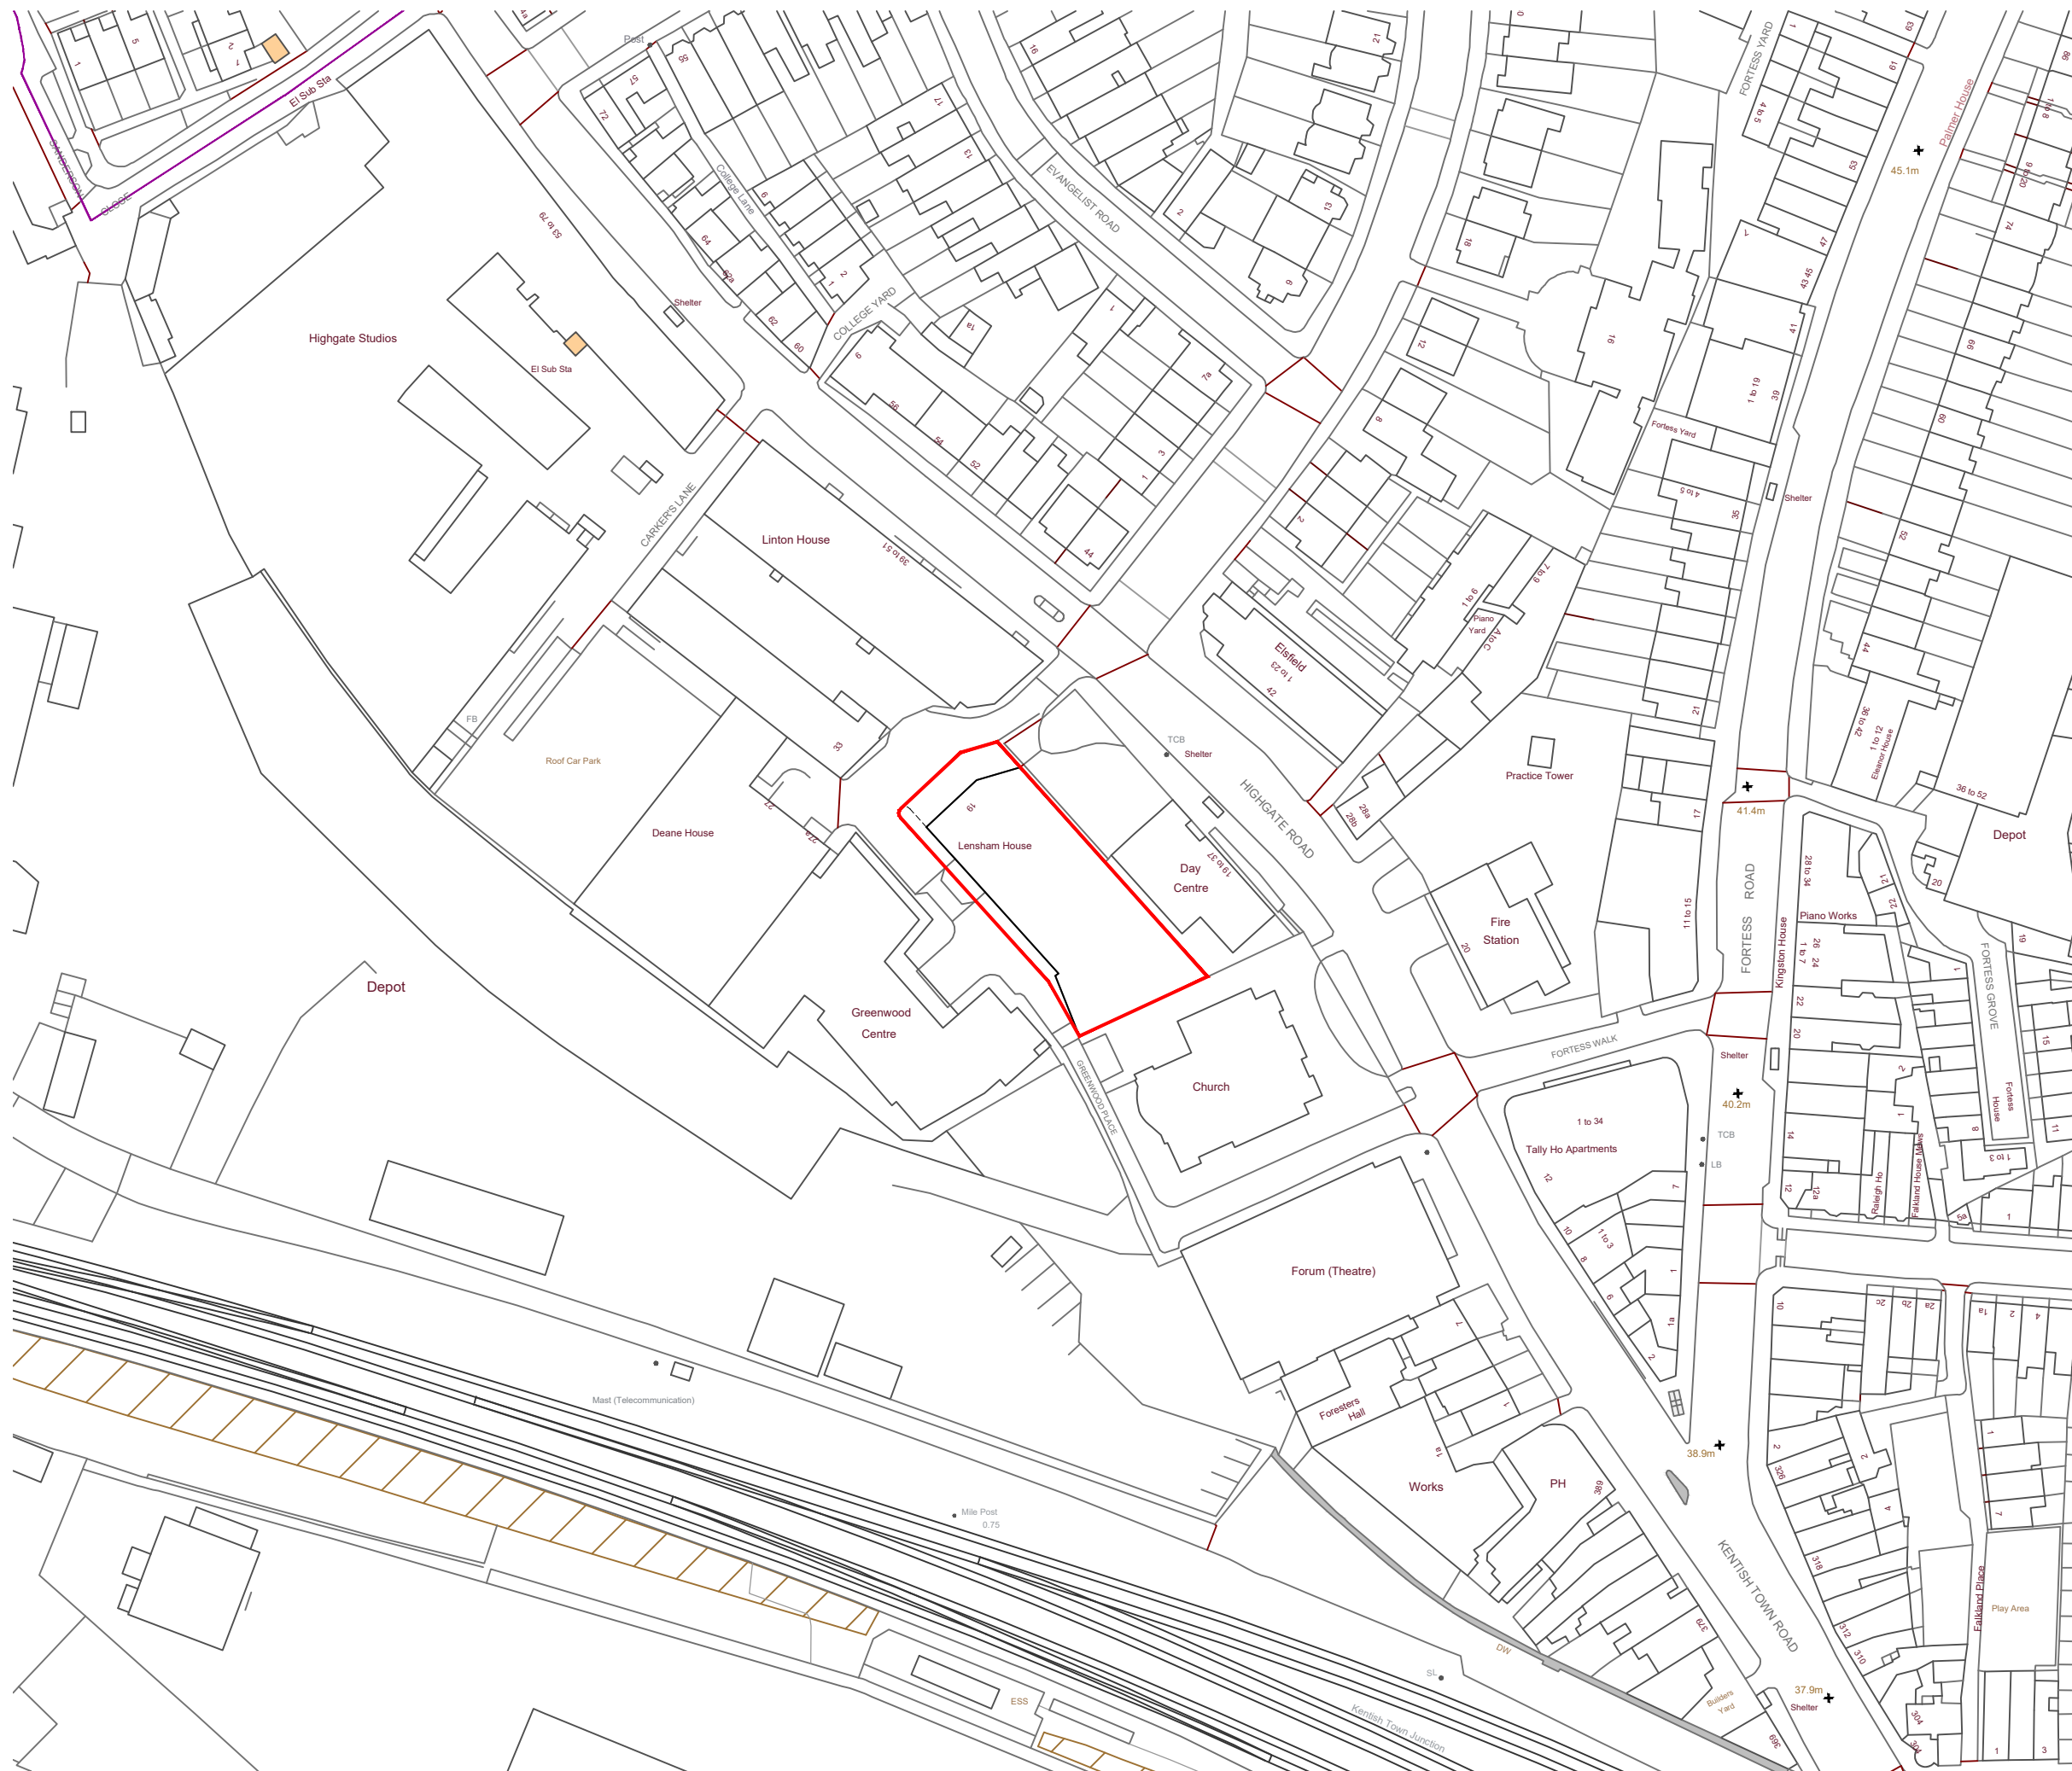

SCALE 1:1250

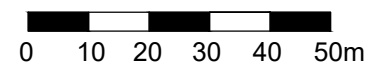

SCALE	DATE	DRAWN	CHECKED
1:1250	JAN'22	AF	

PROJECT

SHURGARD UK
19 Greenwood Place
London: NW5 1LB

DRAWING

Location Plan as existing



10 MONTROSE STREET
GLASGOW
G1 1RE

t 0141 229 7575
www.360architecture.com

DRAWING No.

21068GA-10-001