


© COPYRIGHT  
The copyright in this drawing is vested in Sheppard Robson and no license or assignment of any kind has been, or is, granted to any third party whether by provision of copies or originals or otherwise unless agreed in writing.

**DO NOT SCALE FROM THIS DRAWING**  
The contractor shall check and verify all dimensions on site and report any discrepancies in writing to Sheppard Robson before proceeding work.

**FOR ELECTRONIC DATA ISSUE**  
Electronic Data / drawings are issued as "read only" and should not be interrogated for measurement. All dimensions and levels should read, only from those values stated in text on the drawing.

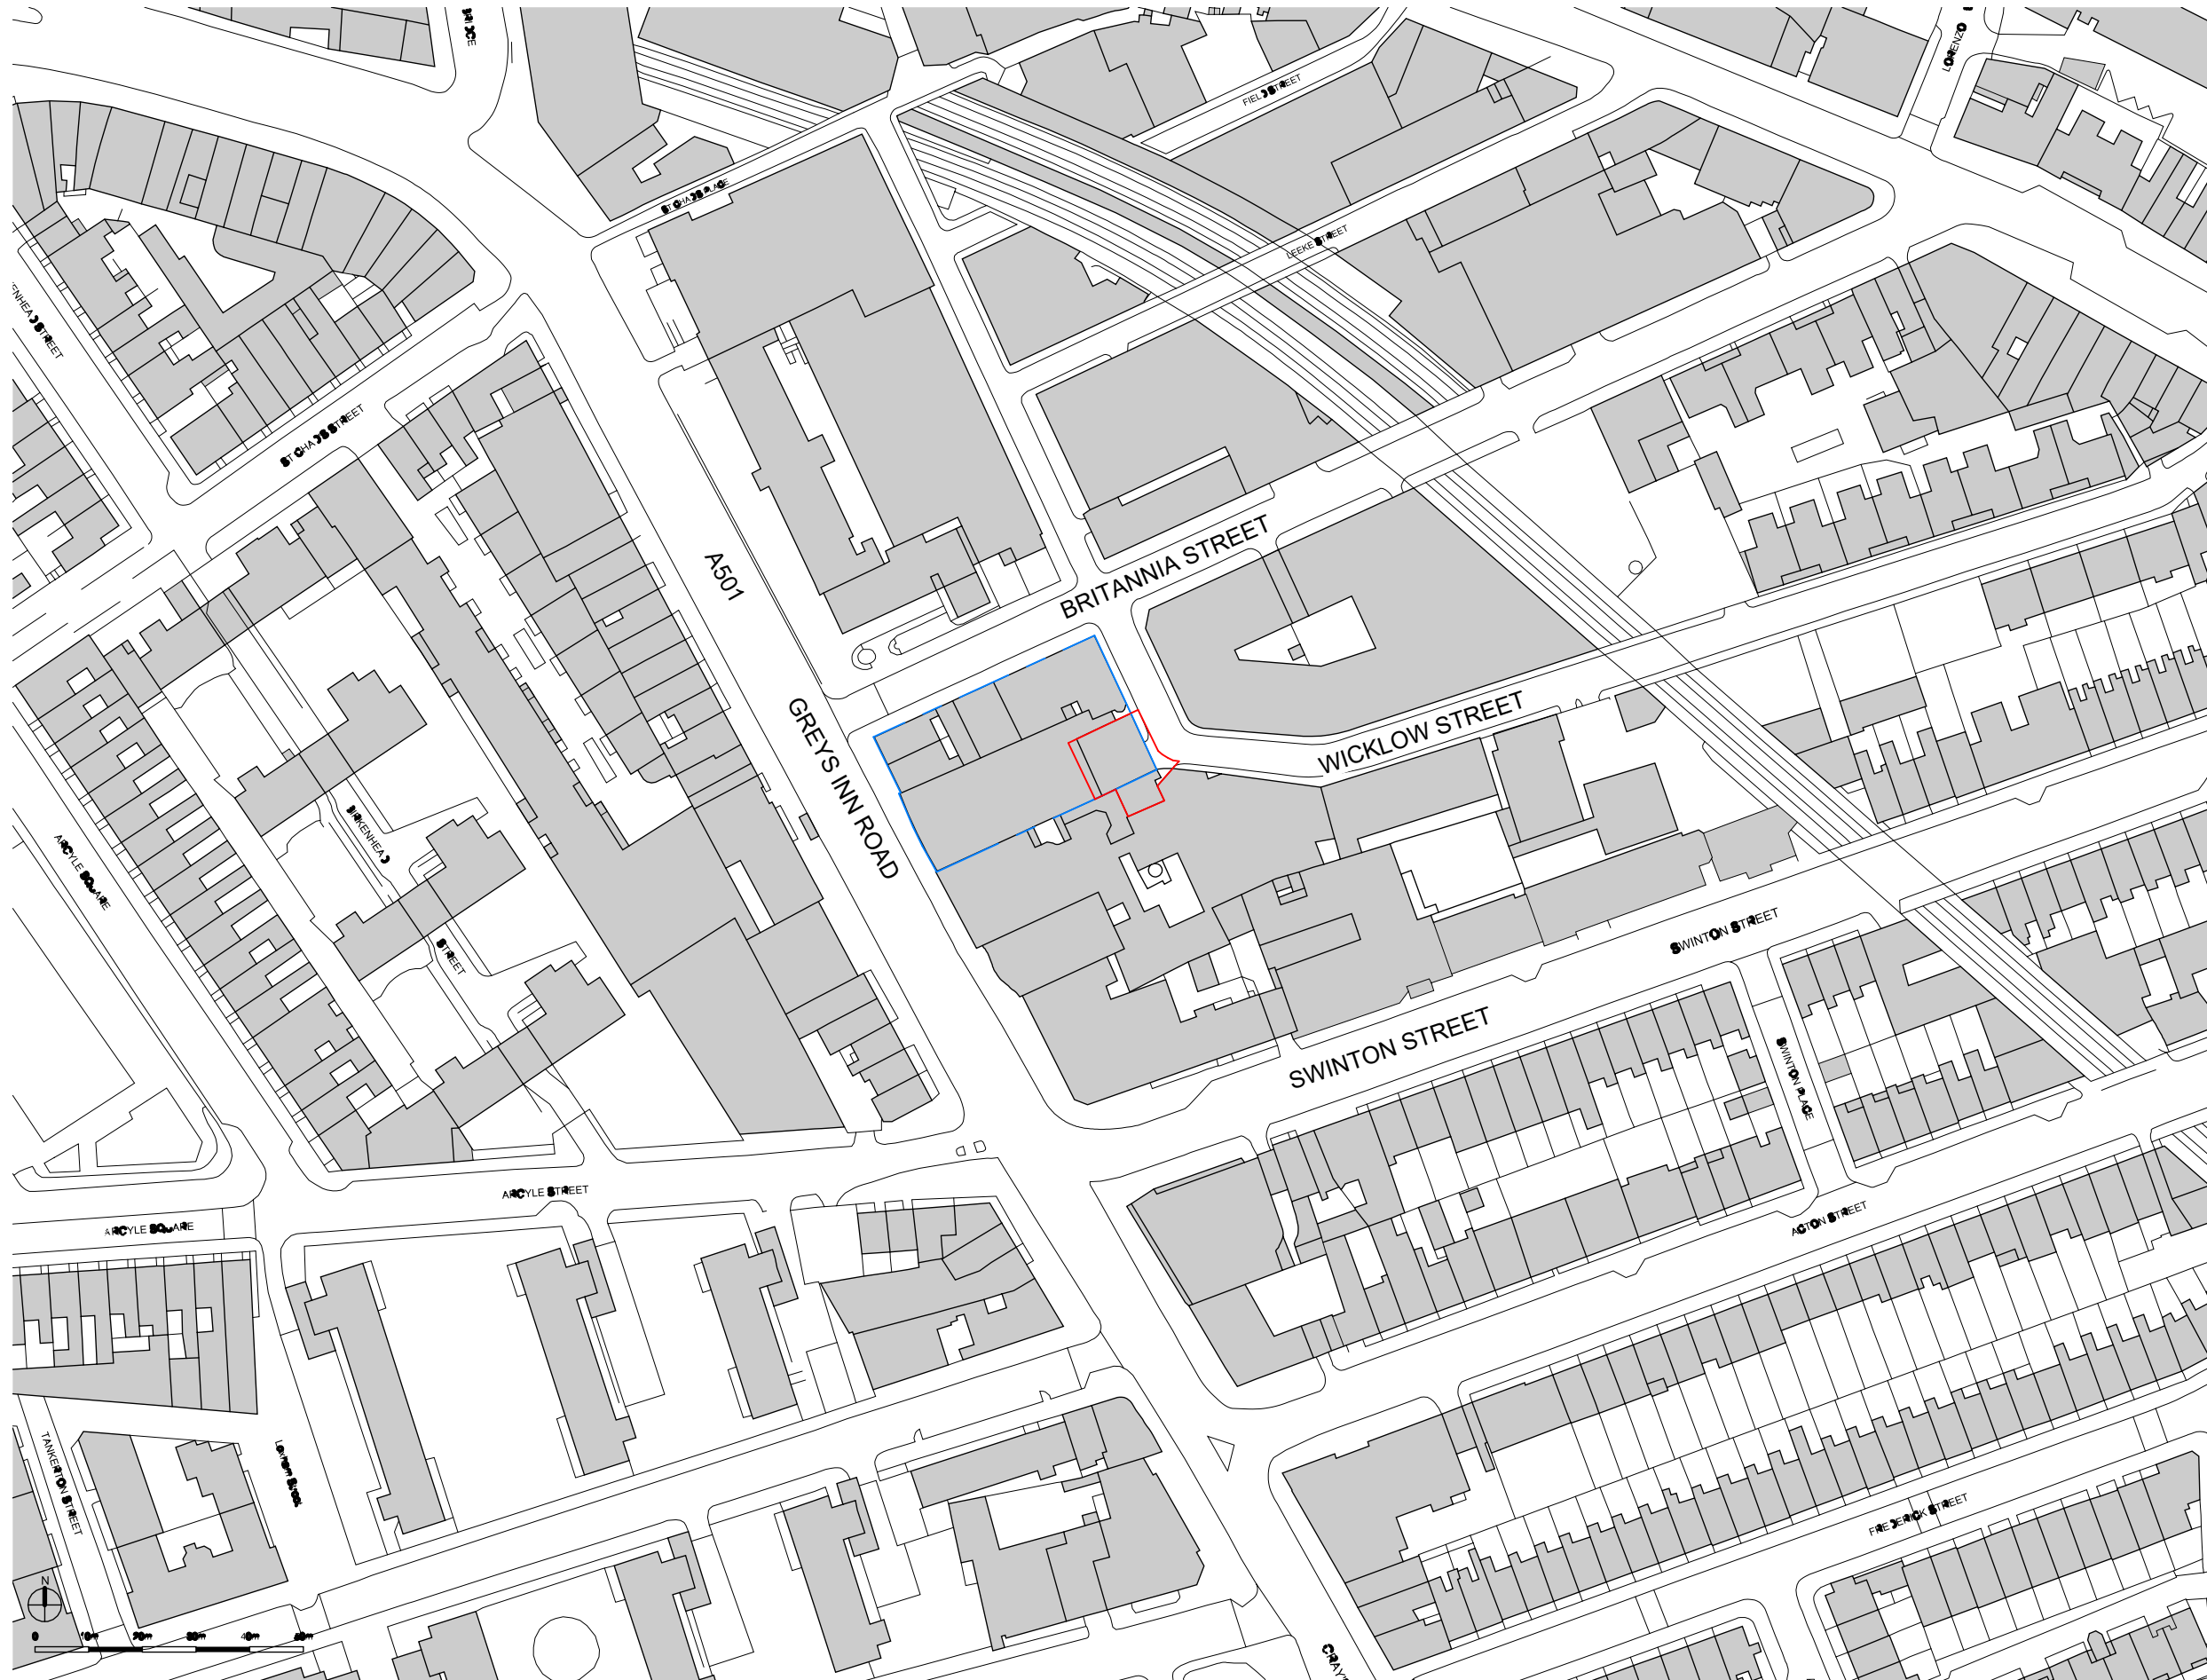

REV.	DATE	AMENDMENT
P01	08/06/2022	Issued for Planning

KEYPLAN

CLIENT

UCL Estates  
332 Grays Inn  
Road  
London  
WC1X 8EE

# SHEPPARD ROBSON

77 Parkway Camden Town London NW1 7PU  
T: +44 (0)20 7504 1700 E: enquiries@sheppardrobson.com

PROJECT  
**UCL Ear Institute: Loading Bay Application**

SCALE@A3	DATE	ORIGINATOR	CHECKED	AUTHORISED
1 : 1250	08/06/2022	RM	ES	ES

Location Plan

Stage 1

STATUS	PURPOSE FOR ISSUE	SR NO.
S2	Planning	6706
DRAWING NO.		REV.
6706 - SRA - XX - XX - DR - A - 00301		P01

**1** Location Plan  
00301 1 : 1250