

REV	BY	DATE	COMMENT
A	VM	16-11-2021	Awning position updated
B	SM	22-04-2022	Delivery hatch window removed
C	SM	09-05-2022	Louvre position shown




WEST END LANE

Existing Elevation:
West End Lane
Scale 1:50




FAWLEY ROAD

Existing Elevation:
Fawley Road
Scale 1:50

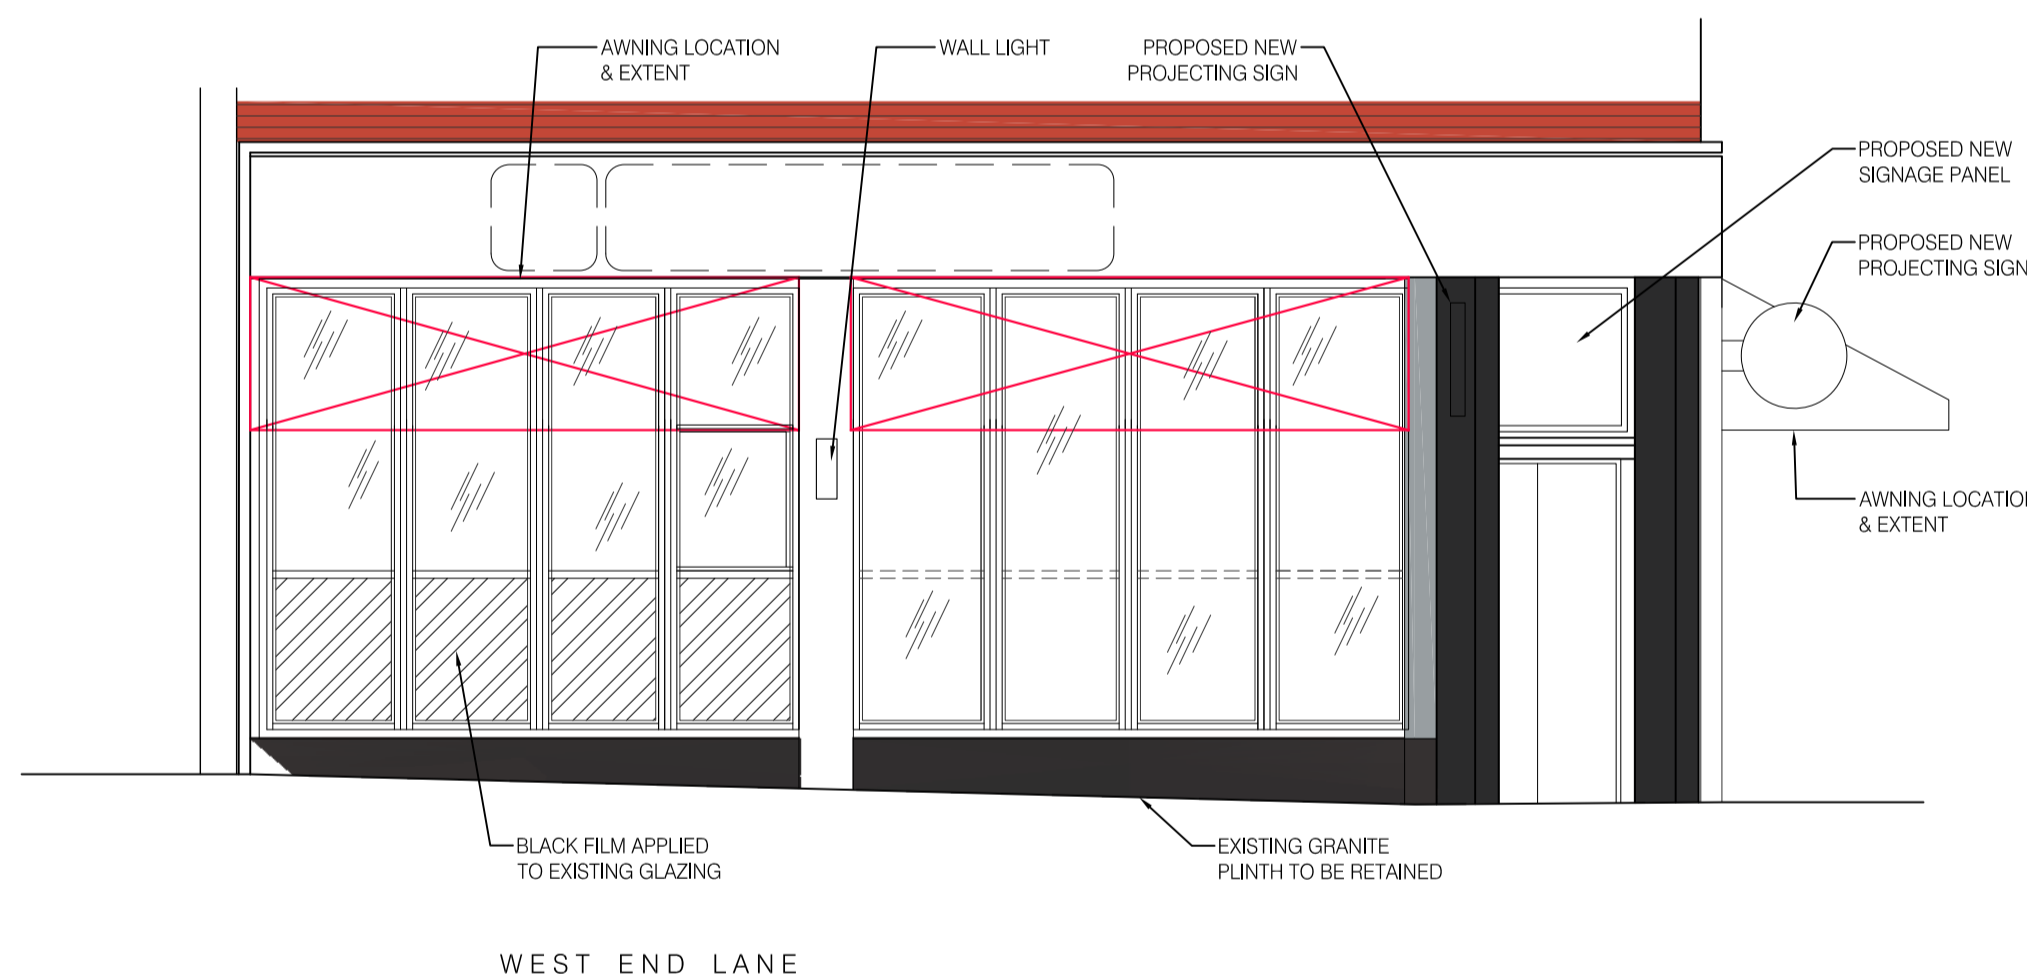


WEST END LANE

Proposed Elevation:
West End Lane
Scale 1:50

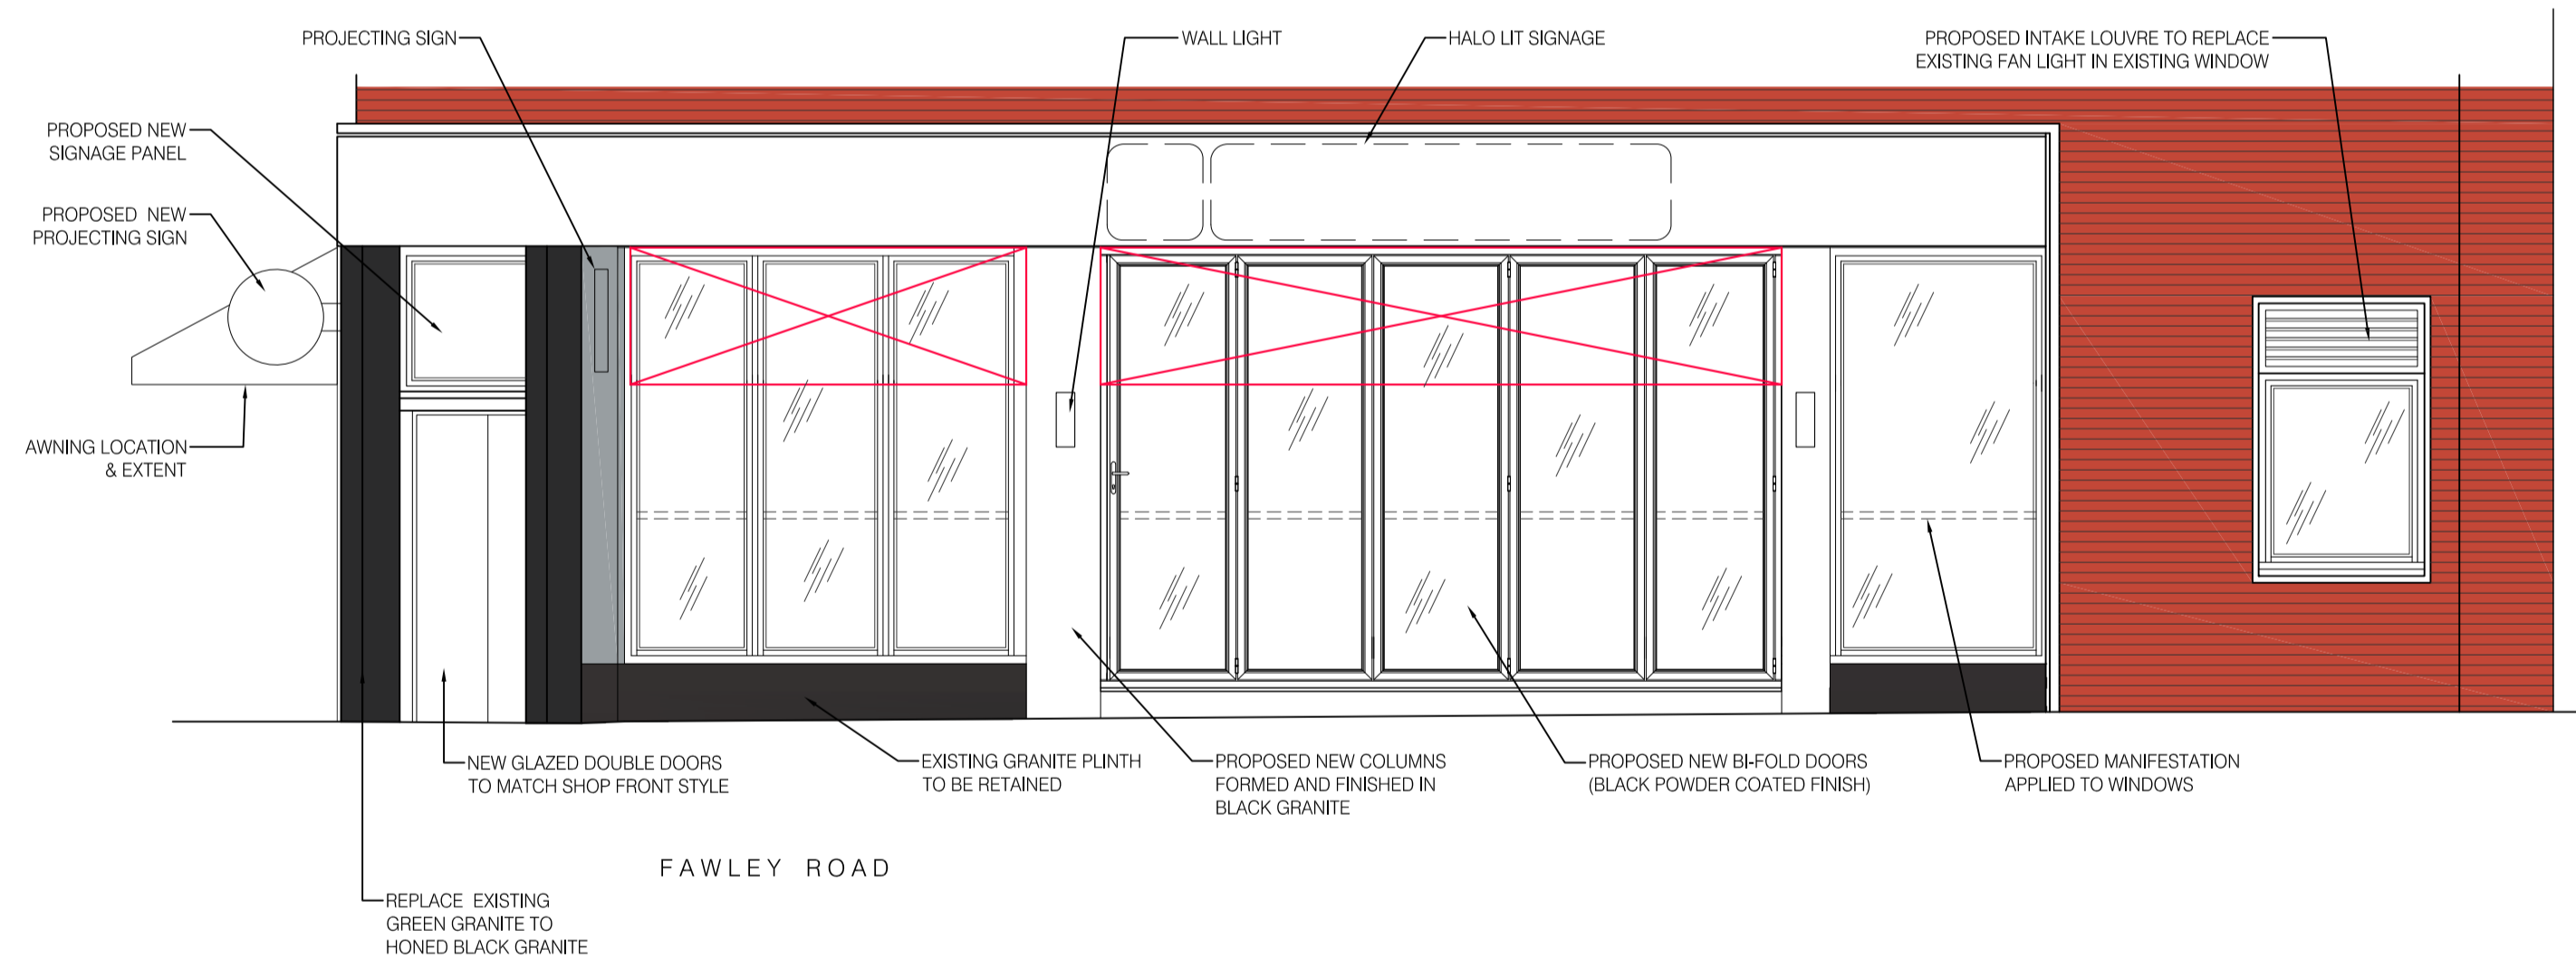

FAWLEY ROAD

Proposed Elevation:
Fawley Road
Scale 1:50

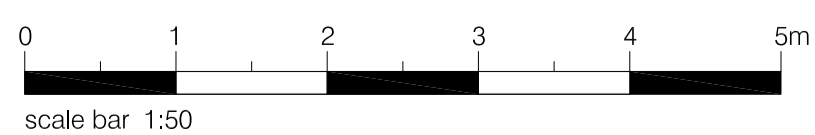

scale bar 1:50

PRELIMINARY

CLIENT
CHIPOTLE

PROJECT
208 West End Lane
West Hampstead
NW6 1UV

TITLE
Existing & Proposed
Elevations

DRAWN	CHECKED
JG	--
SCALE @ A1	DATE
1:50	Nov 2021
DRAWING NO.	
4985/04/C	