


ISSUE
4

REV

Ground Floor GA

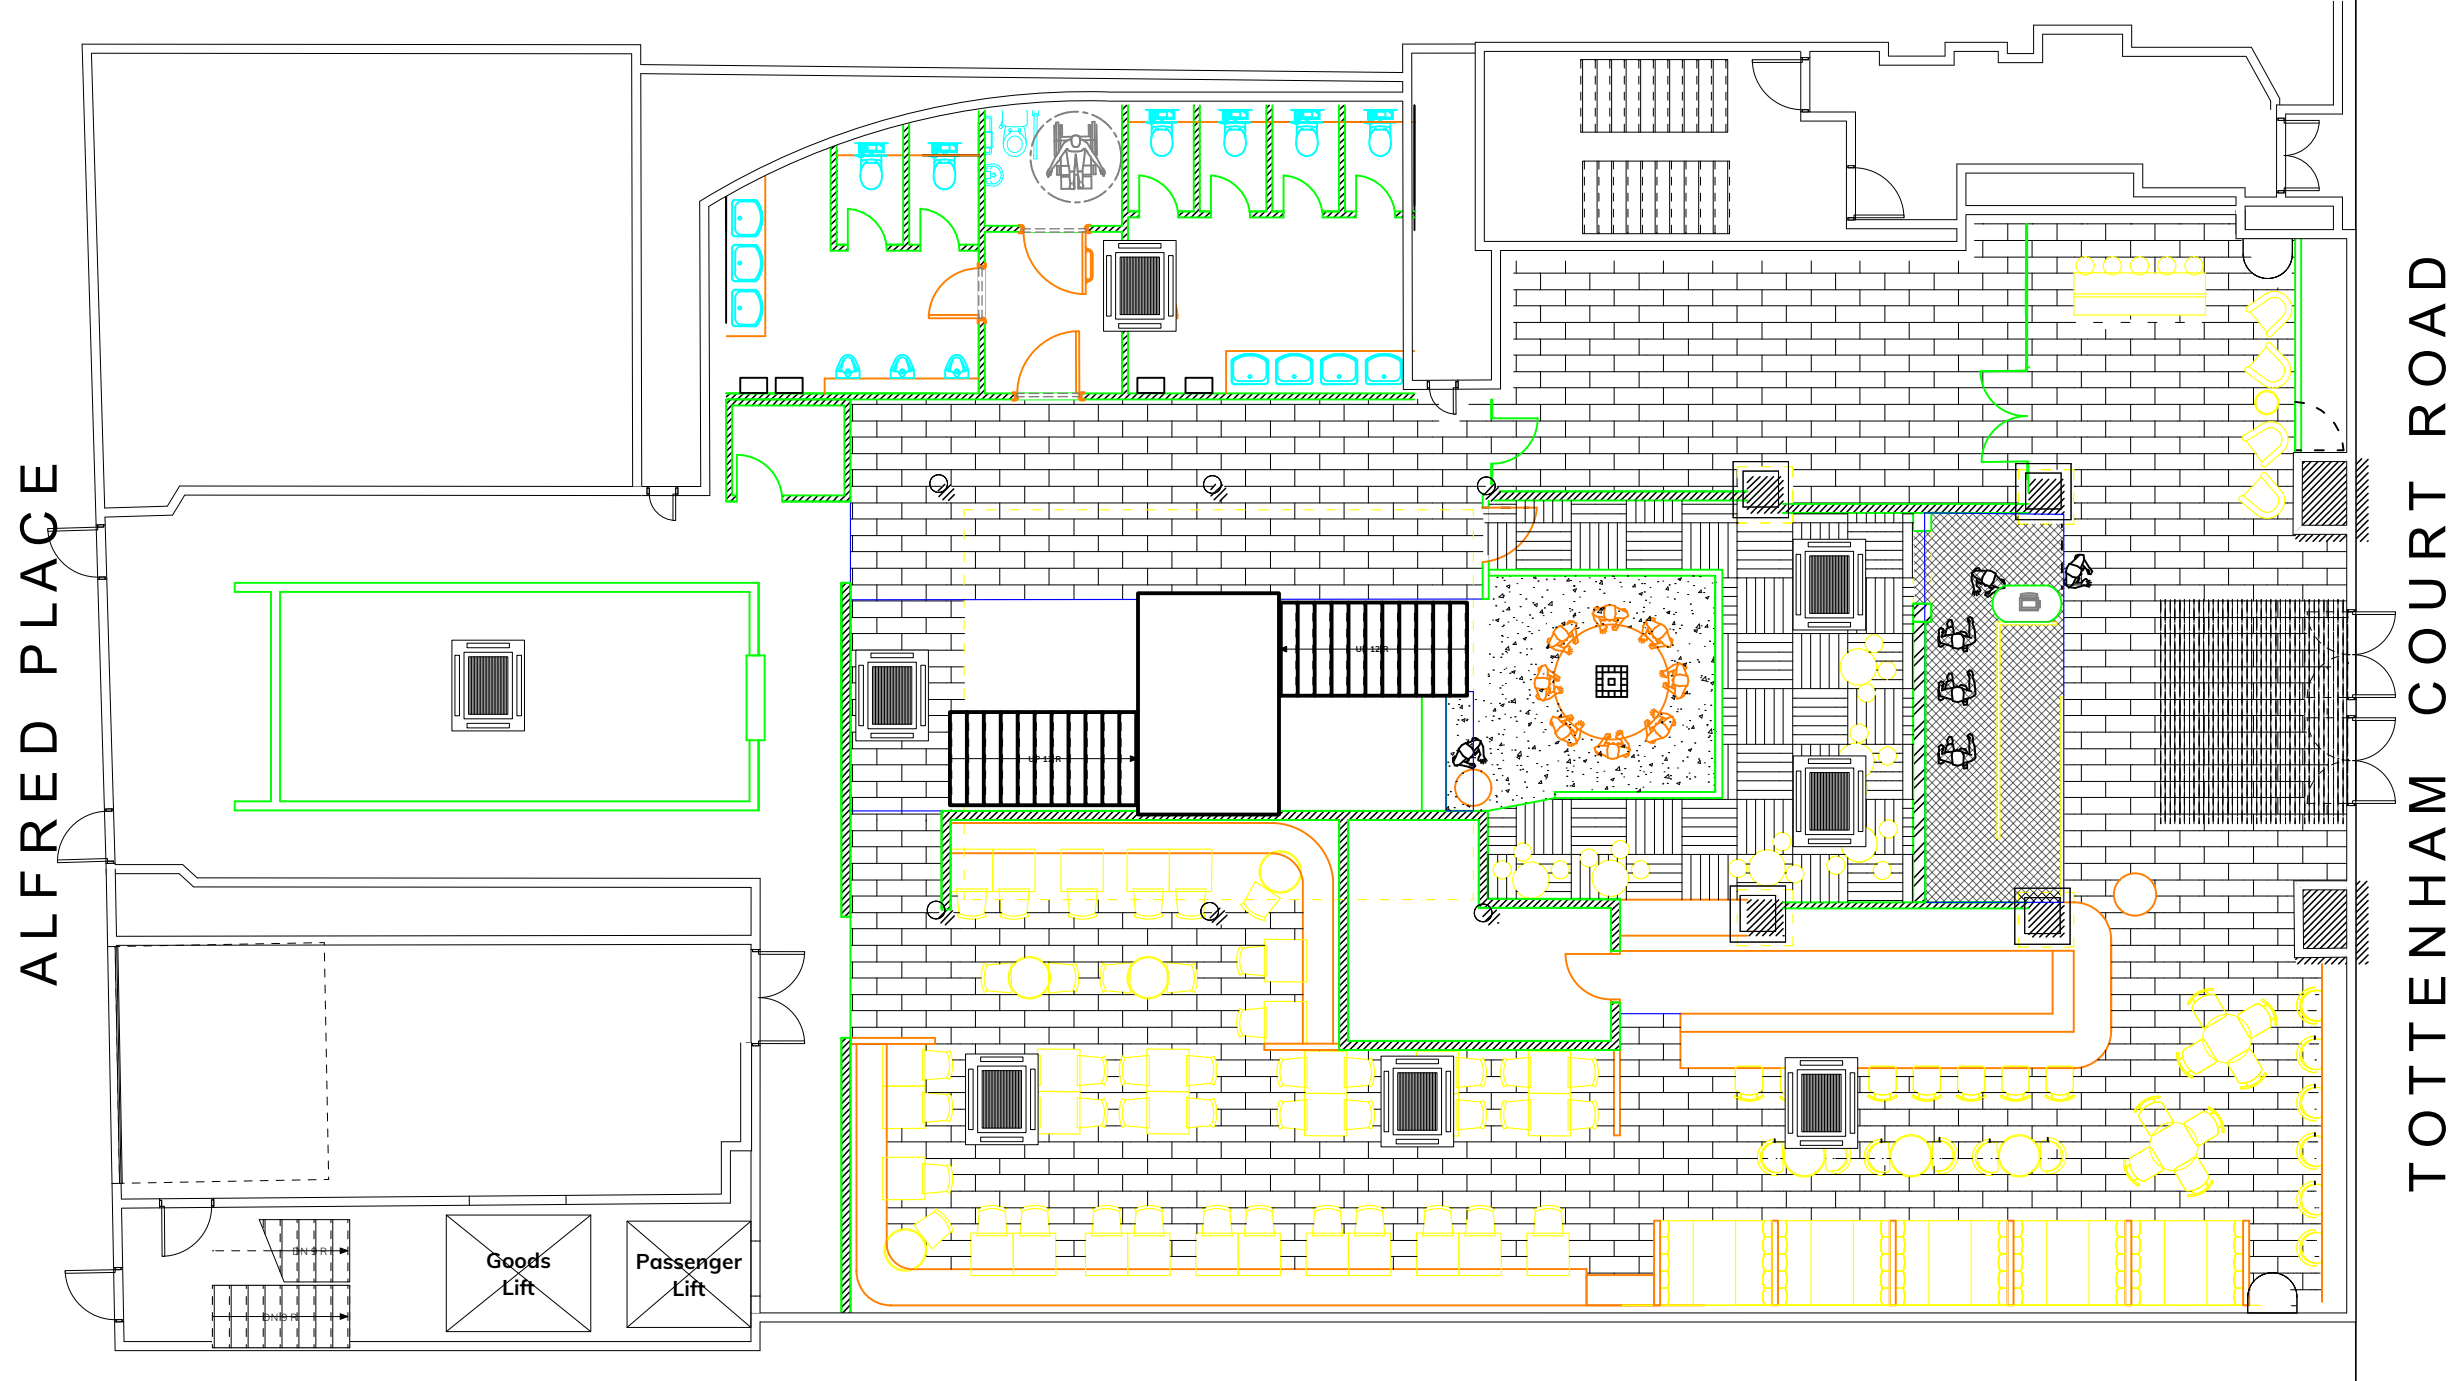

ALFRED PLACE

TOTTENHAM COURT ROAD

Client: Gamepath / Monopoly Lifesized		
Project: Monopoly Lifesized Edition - London		
Job Number:	21001 & 21002	
Venue / Location:	213-215 Tottenham Court Road	
Subject:	Ground Floor GA	
Area:		
Issue: 4	by: JJ	Date: 14/06/2021
Rev:	by:	Date:
VWX File: 21002 MP site v3.rwxp		
Sheet Number:	00-02	
Scale:	1:125 @ ISO A3	

ENTOURAGE



All dimensions are given in mm unless otherwise specified.
It is the responsibility of the contractors to double check any critical dimensions.

INTENT