

0.0 0.1 0.2 0.3 0.4 0.5 metre

Disclaimer
 dMFK Architects Ltd take no responsibility for dimensions obtained by scaling from this drawing. If no dimension is shown the recipient must ascertain the dimension specifically from the architect or by site measurement and may not rely on the drawing. Supply of the drawing in digital form is solely for convenience and no reliance may be placed on any data in digital form. All data must be checked against hard copy. This drawing is issued for design intent only and should not be used for construction unless stated.


Copyright: This drawing is the property of dMFK Architects Ltd. No disclosure or copy of it may be made without the written permission of dMFK Architects Ltd

Key Plan

Date	Rev	Reason for issue
08.06.22		

Legend:

01 Window Detail Elevation
1:20

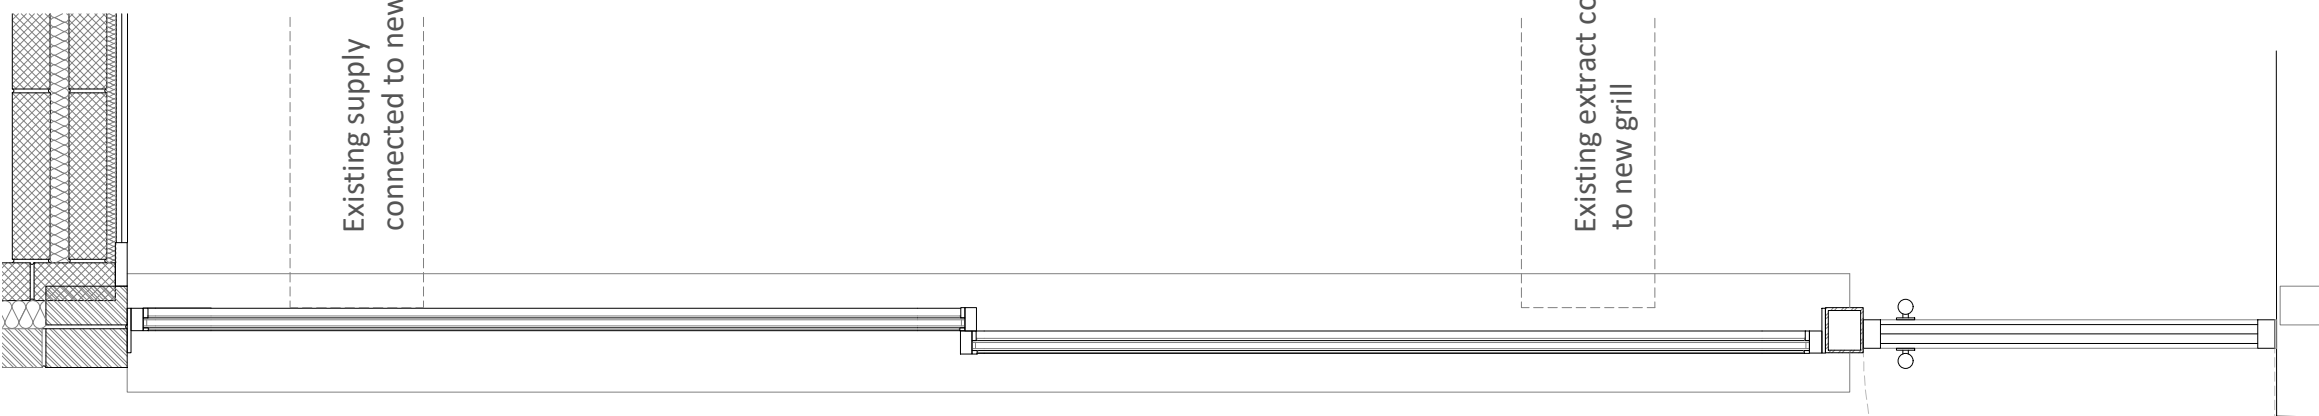

02 Window Detail Section
1:20

03 Window Detail Plan
1:20

Proposed

dMFK

The Old Library, 119 Cholmley Gardens, London. NW6 1AA
 t: 0207 435 1144 e: info@dmfk.co.uk w: www.dmfk.co.uk

Client

Project
 76 Charlotte Street

Drawing Title
Proposed Window Detail

Drawn By	Checked By	Scale @ A1	Scale @ A3
MN	-	1:10	1:20

Project No.	Drawing No.	Revision
dMFK	A600	-