


EXISTING ELEVATION

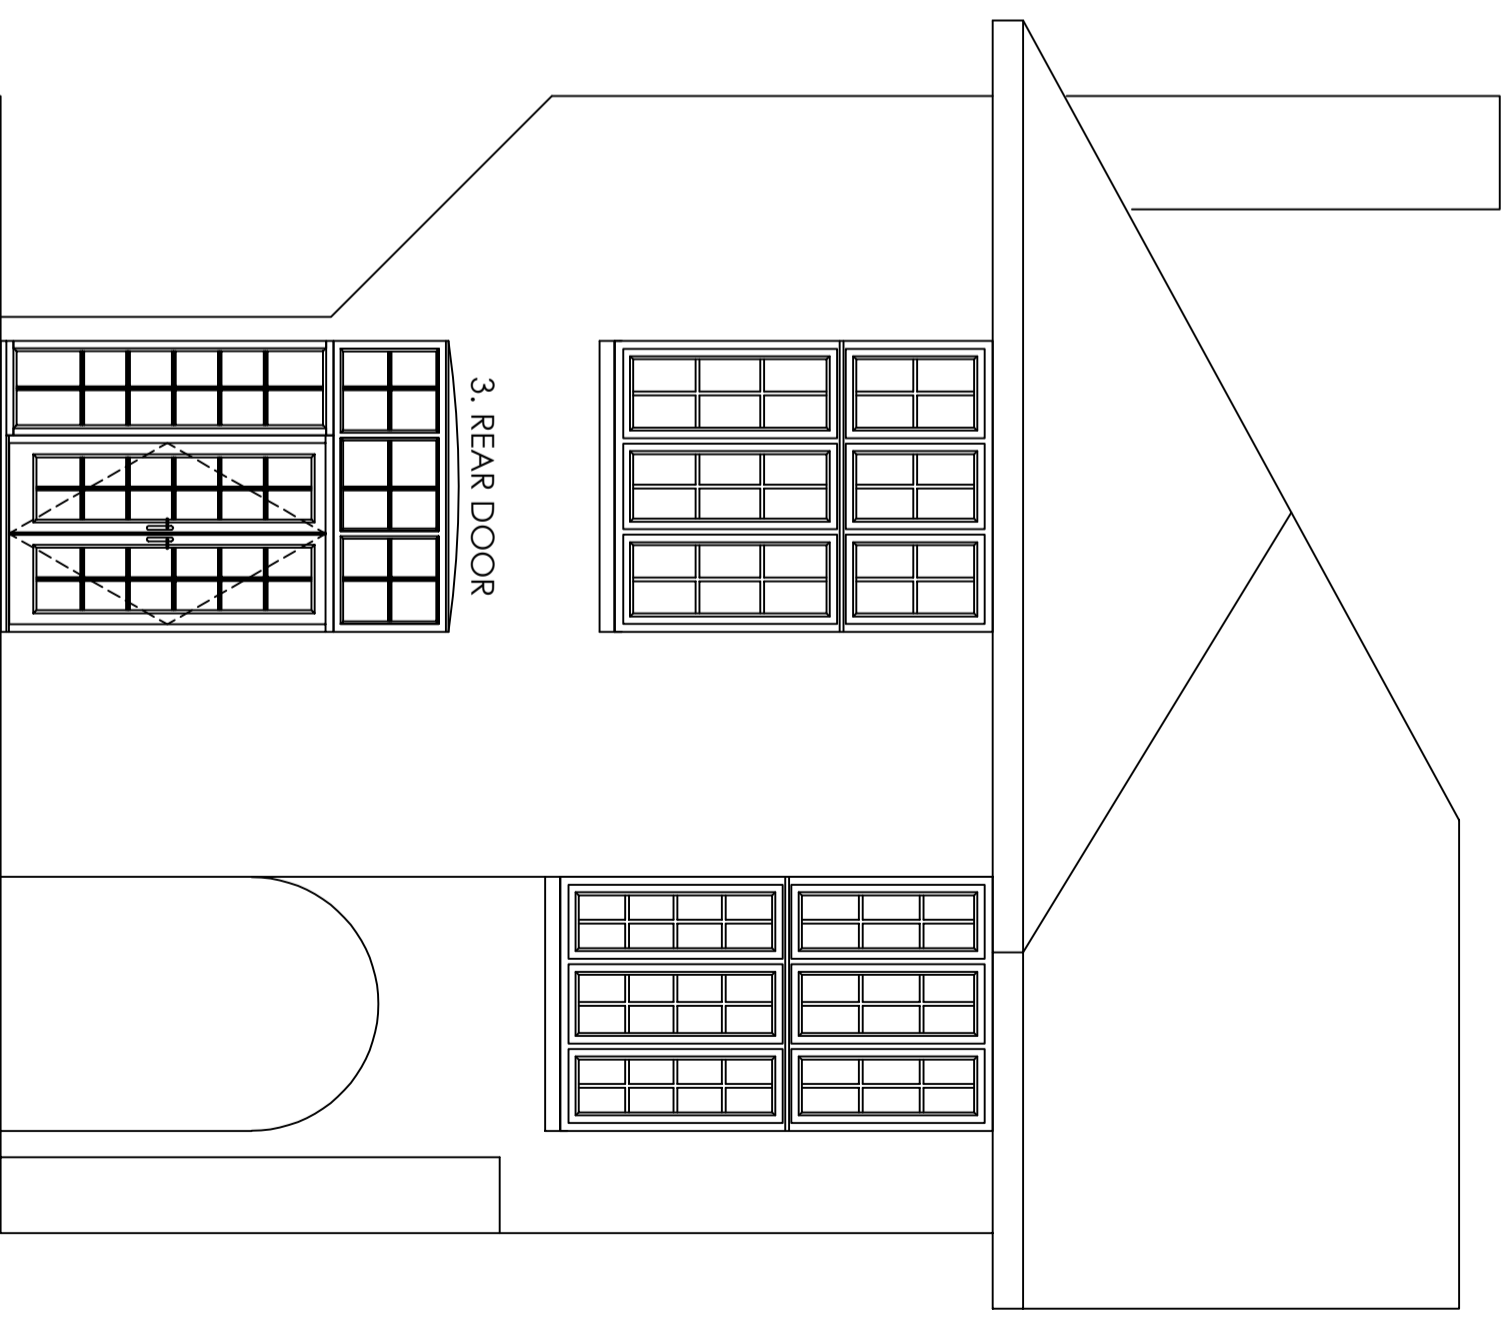

PROPOSED ELEVATION

EXISTING AND PROPOSED ELEVATIONS

CONTRACT No.: 30352583

date: 31/05/2022

PROPOSED: WINDOW REPLACEMENT

AT: 79 REDINGTON ROAD
LONDON
NW3 7RR

Drawers Initials:
SF

Scale - 1:50
(Produced on A3 Paper)

Scale Bar 1:50
(meters)



THESE DRAWINGS ARE THE PROPERTY OF ANGLIAN HOME IMPROVEMENTS AND MUST NOT BE USED, DISTRIBUTED, LOANED OR COPIED WITHOUT THE EXPRESS PERMISSION OF ANGLIAN HOME IMPROVEMENTS.

