


REVISIONS
REV/ DATE REVISION NOTES:

KEY

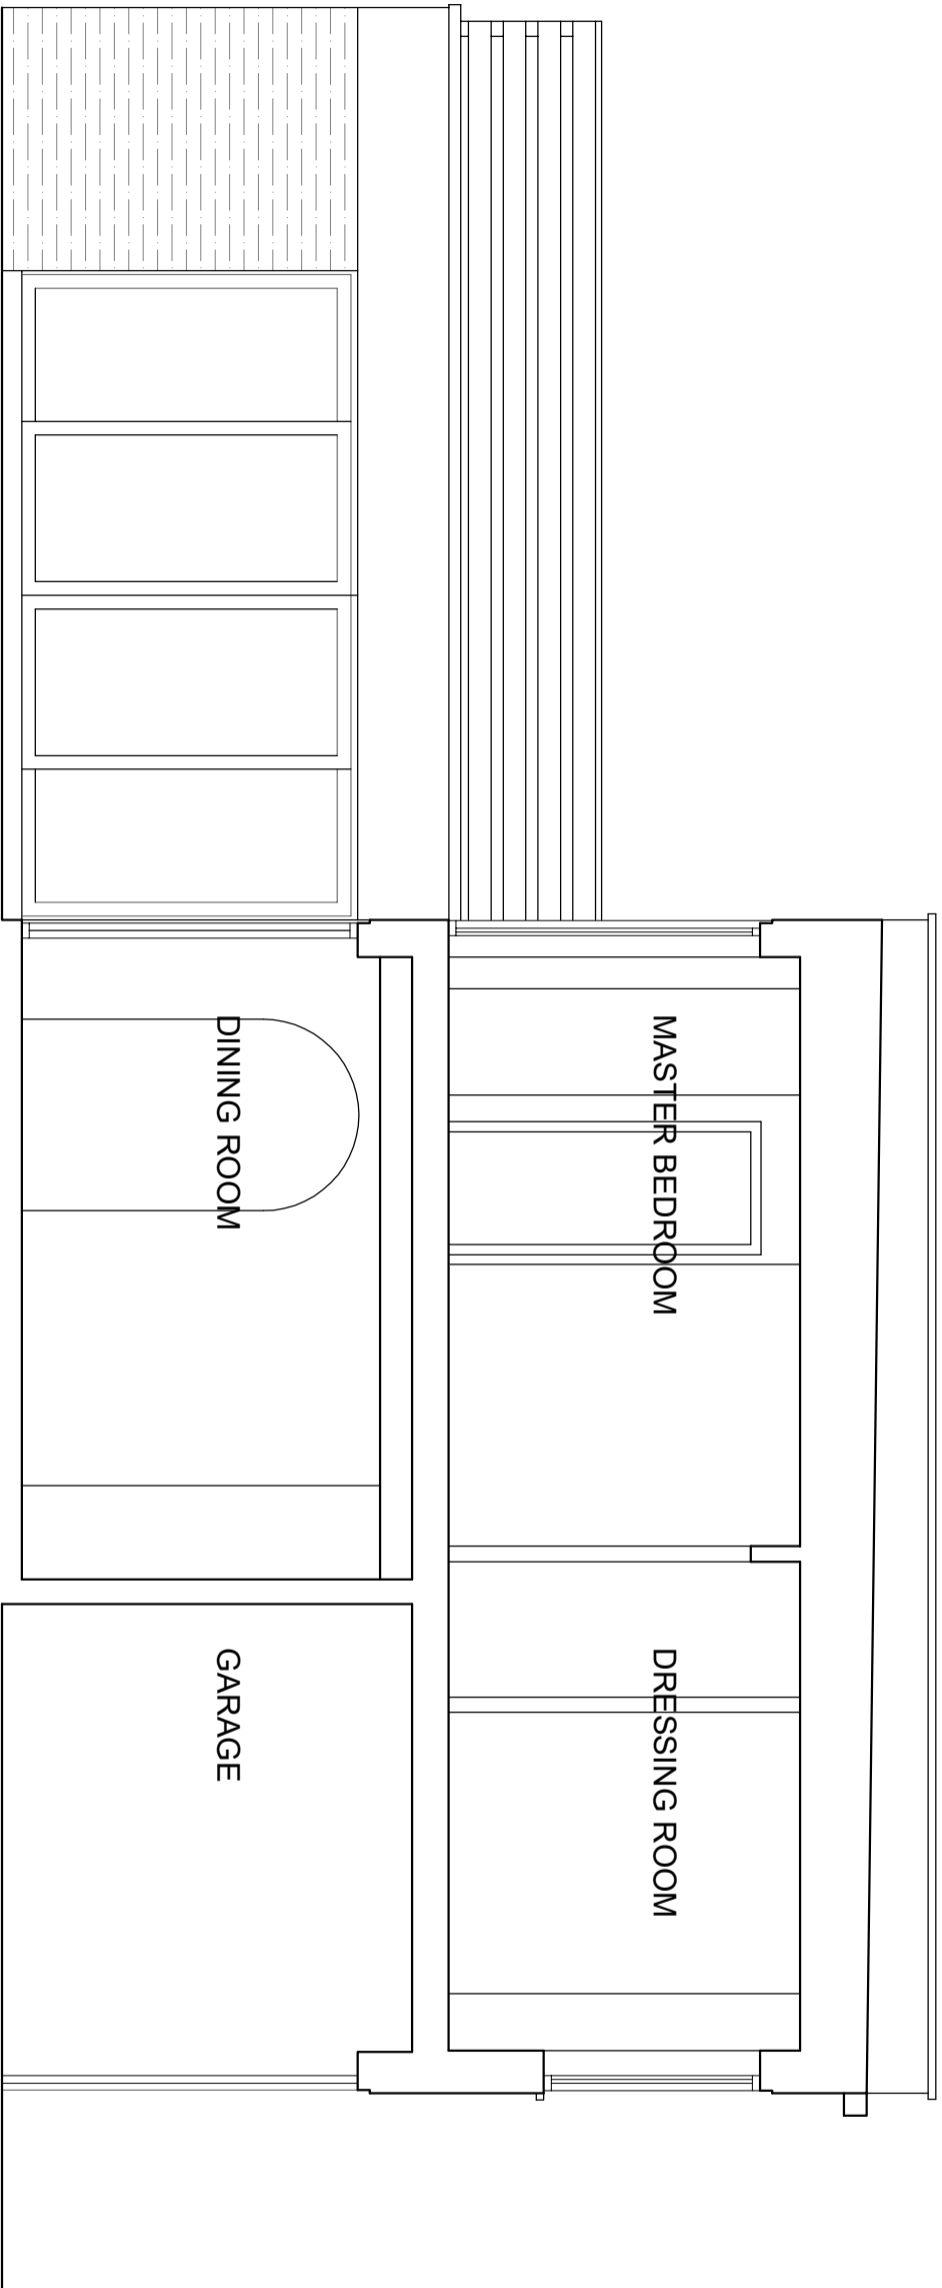

NOTES
1. Do not scale & print this drawing
2. Report all drawing errors, omissions and discrepancies to the architect/designer.
3. Report all drawing errors, omissions and discrepancies to the architect/designer.

KASIA WHITFIELD DESIGN

KASIA WHITFIELD@GMAIL.COM
1 020 78803533
M: 0788035353

JOB
21 HAWTREY ROAD
LONDON NW3 3SS

TITLE
EXISTING SECTION

DATE
2022.03.07

SCALE
1:50@A3

STATUS
SURVEY

PROJECT NO.
DRAWING NO.

REVISION

HR21 EX5

0m

5m